
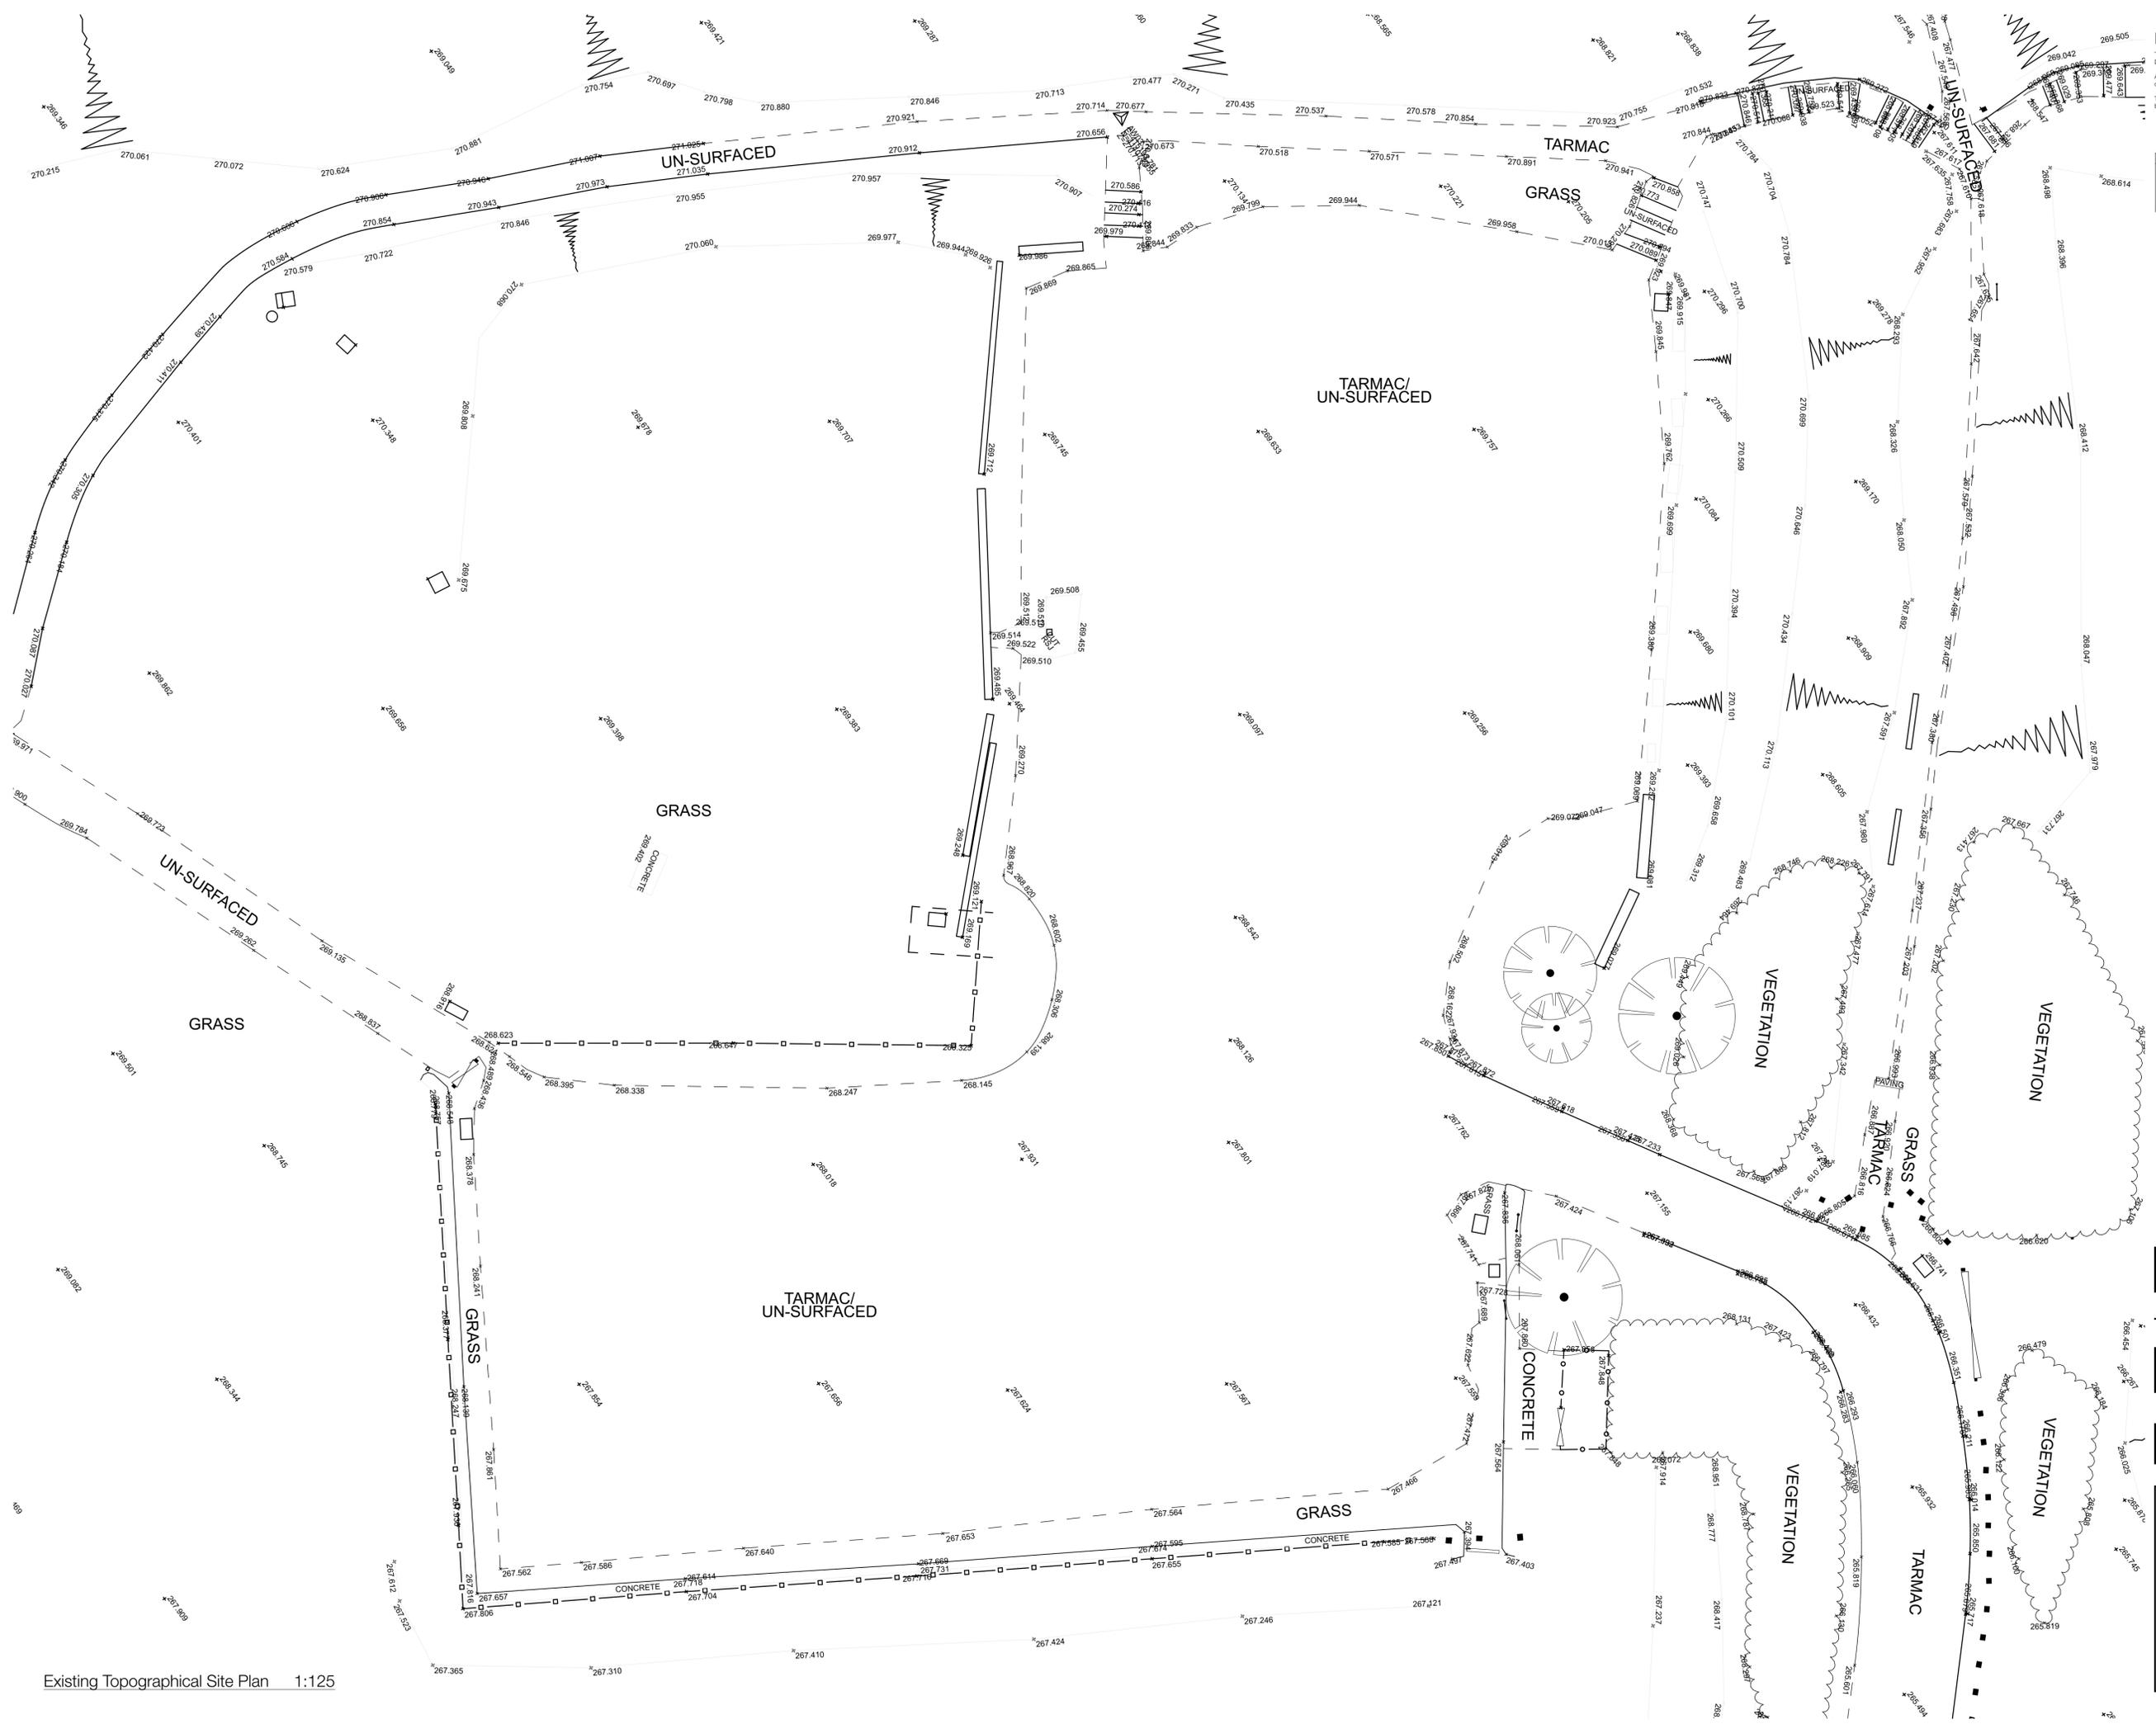


**Notes**  
 Do not scale from drawing, use figured dimensions only.  
 All dimensions must be checked and verified on site prior to commencement of work and architect to be notified of any discrepancies.  
 This drawing is intended to permit overall scheme proposals only and cannot be used for construction purposes without further information.

Rev	Drawn	Checked	Date

 

Existing Topographical Site Plan 1:125

Job Title Castle Hill Visitor Centre, Huddersfield	
Client The Thandi Partnership	
Status Planning	Company AD
Drawing Existing Site Plan	Scale @ A1 1:125
Date September 2023	Drawn / Checked 1st Horizon
Drawing No. 3287 (0-) 21	Revision •

**ONE17**  
 ARCHITECTS & INTERIOR DESIGNERS

The Dychouse, Armitage Bridge  
 Huddersfield, West Yorkshire HD4 7PD  
 T 01484 668 000 F 01484 668 001  
 E solutions@one17design.com

**ONE17DESIGN.COM**