


Notes

Do not scale from drawing, use figured dimensions only.
All dimensions must be checked and verified on site prior to commencement of work and architect to be notified of any discrepancies.
This drawing is intended to permit overall scheme proposals only and cannot be used for construction purposes without further information.

Rev		Drawn	Checked	Date
A	General revisions to entrance	FWG		20.02.20
B	Entrance wall revised to allow for footpath 2m in width	FWG		20.10.27
C	Revised in line with business plan	MJN		18.09.23
D	Bar area updated in line with business plan	MJN		13.09.24
E	FL added	MJN		02.12.24
F	Carpark and Site Plan reverted to former Planning approval layout	MJN		28.03.25
G	Carpark gate omitted	MJN		27.11.25

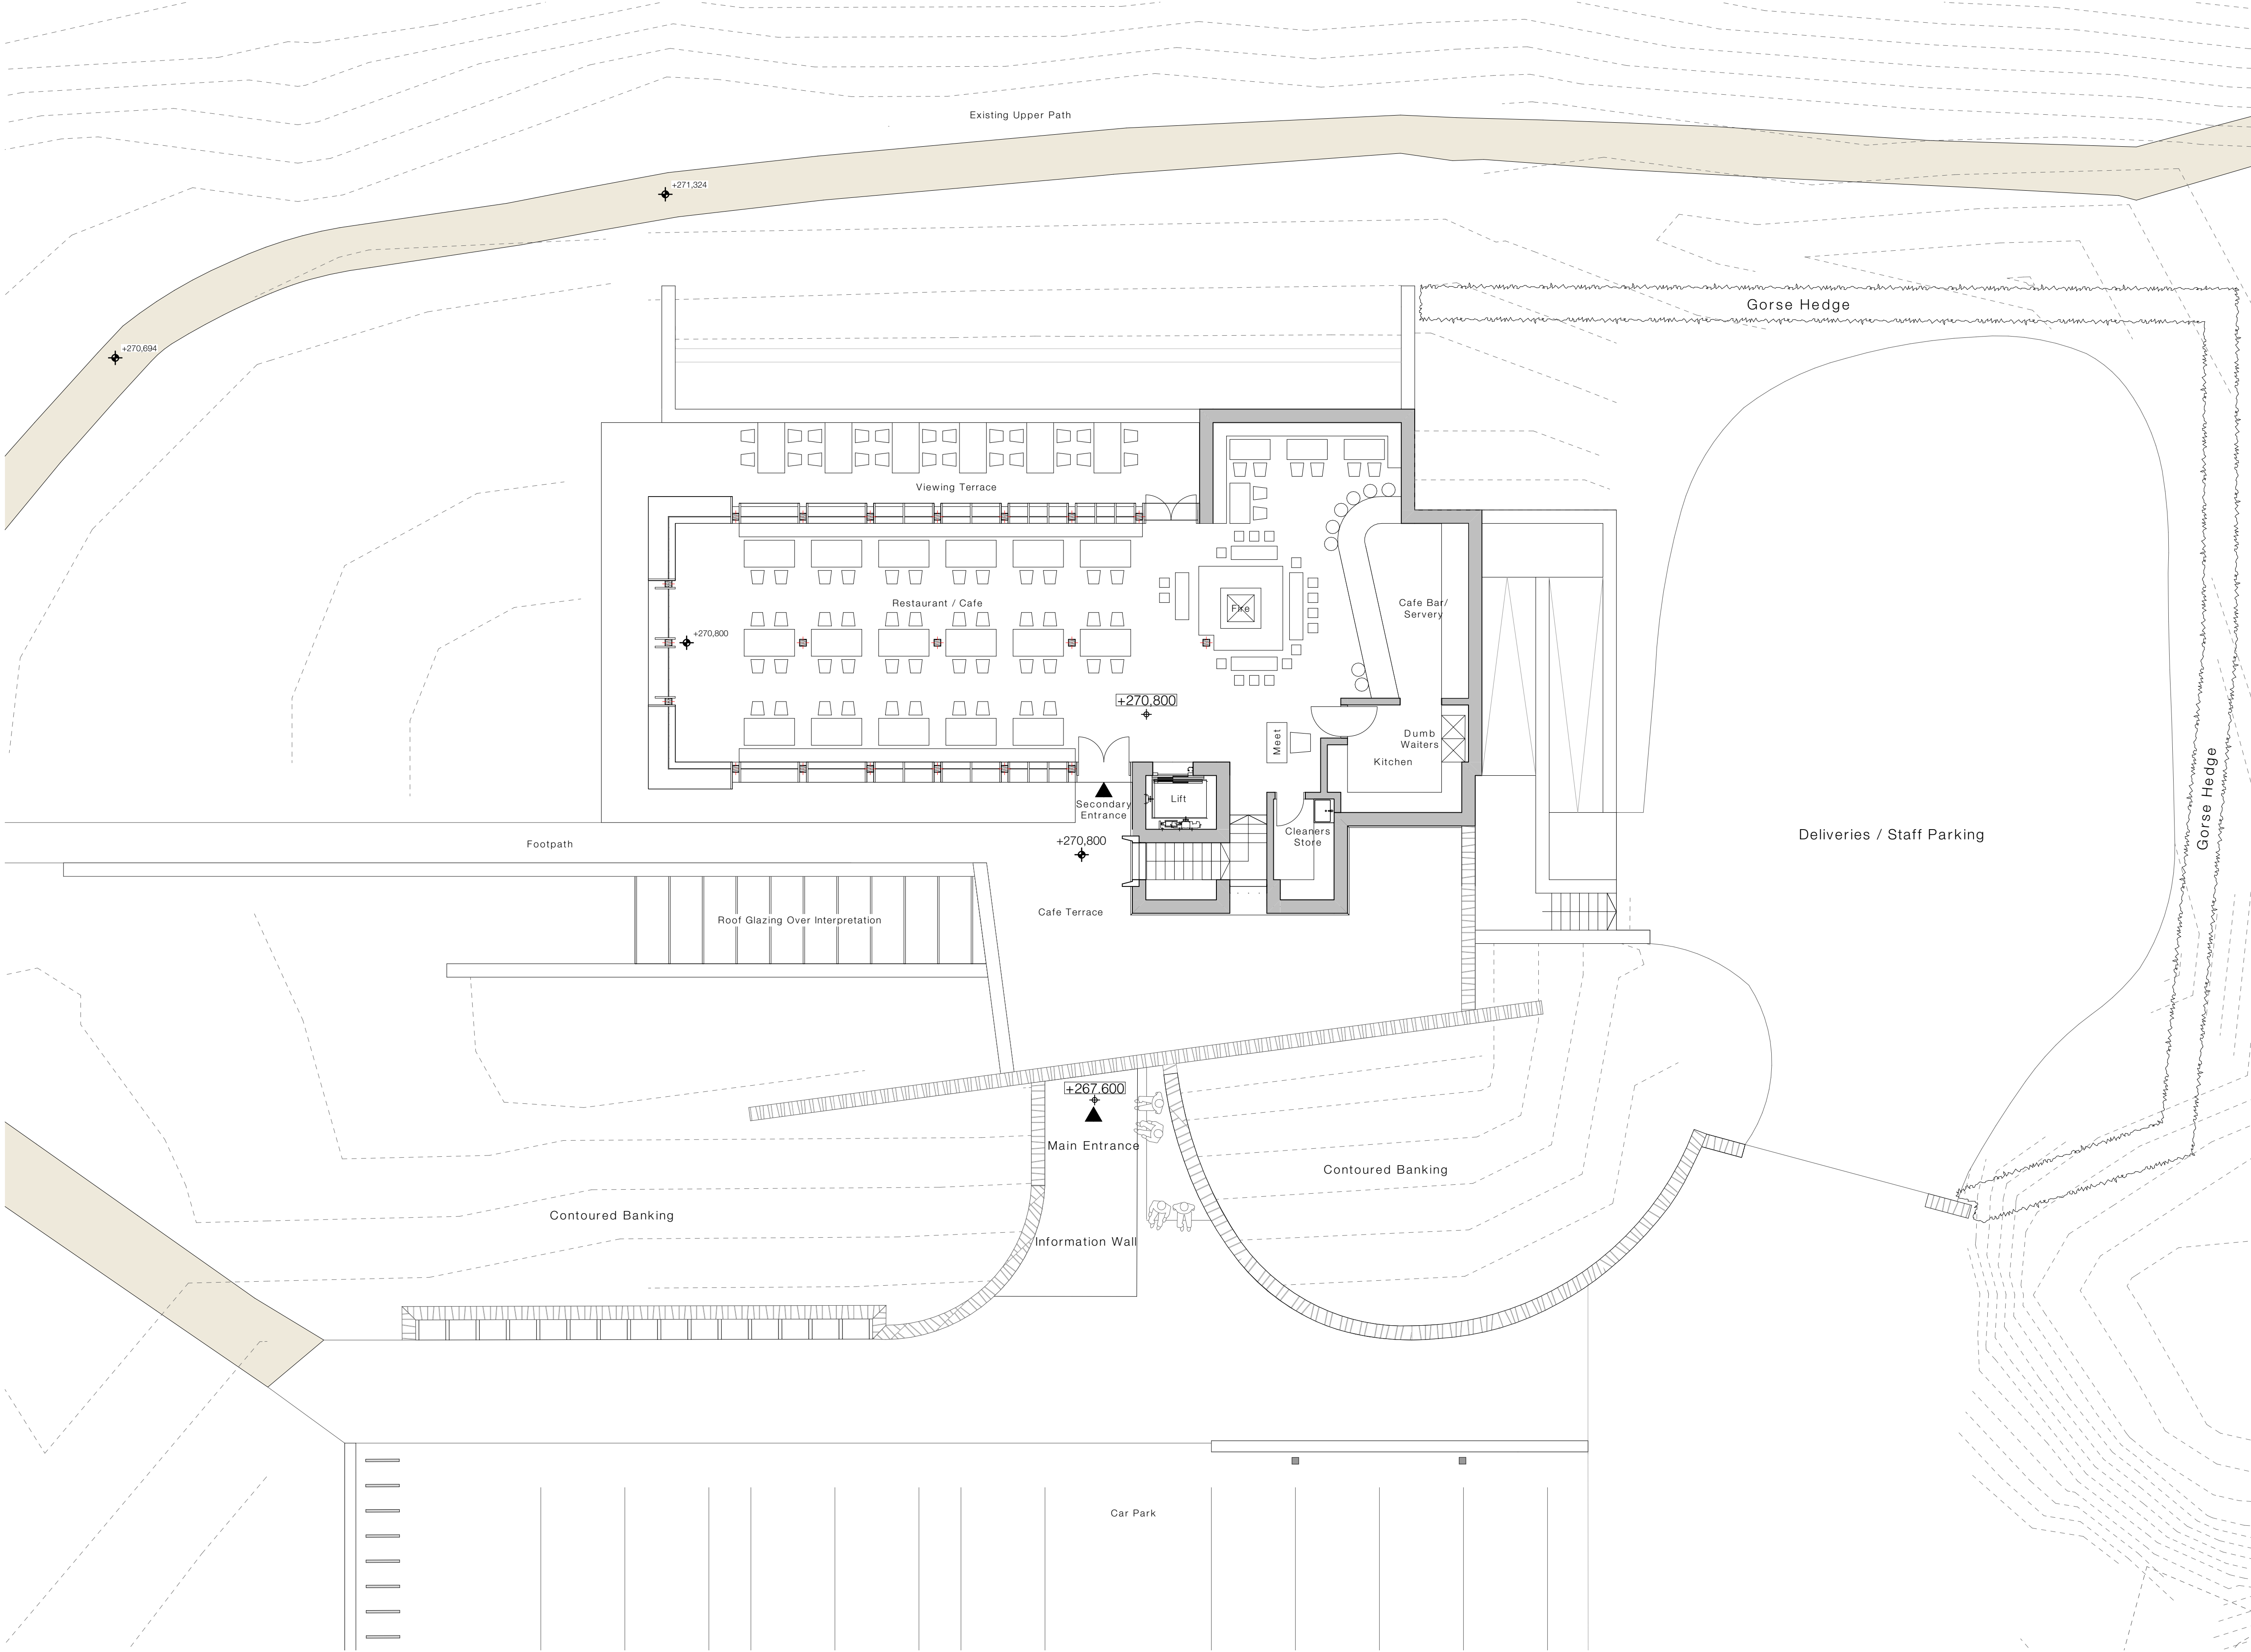

Proposed Ground Floor Plan 1:100

Job Title Castle Hill Visitor Centre, Huddersfield	
Client The Thandi Partnership	Company AD
Status Planning	Scale & A1 1:100
Drawing Proposed Ground Floor Plan	Date May 2019
	Drawn FWG
Drawing No. 3287 (0-) 02	Checked G

ONE17
ARCHITECTS & INTERIOR DESIGNERS

The Dyehouse, Armitage Bridge
Huddersfield, West Yorkshire HD4 7PD
T 01484 668 000 F 01484 668 001
E solutions@one17design.com

ONE17DESIGN.COM