


Do not scale from this drawing unless for Planning purposes.  
 Written dimensions only shall be taken from this drawing.  
 All dimensions are approximate and must be checked on site by the Contractor prior to the commencement of any fabrication or building works on site and where applicable, all dimensions and details are to be read in conjunction with any specialist consultants' drawings.

Revision	Date	Description



Front Elevation (remains unchanged)

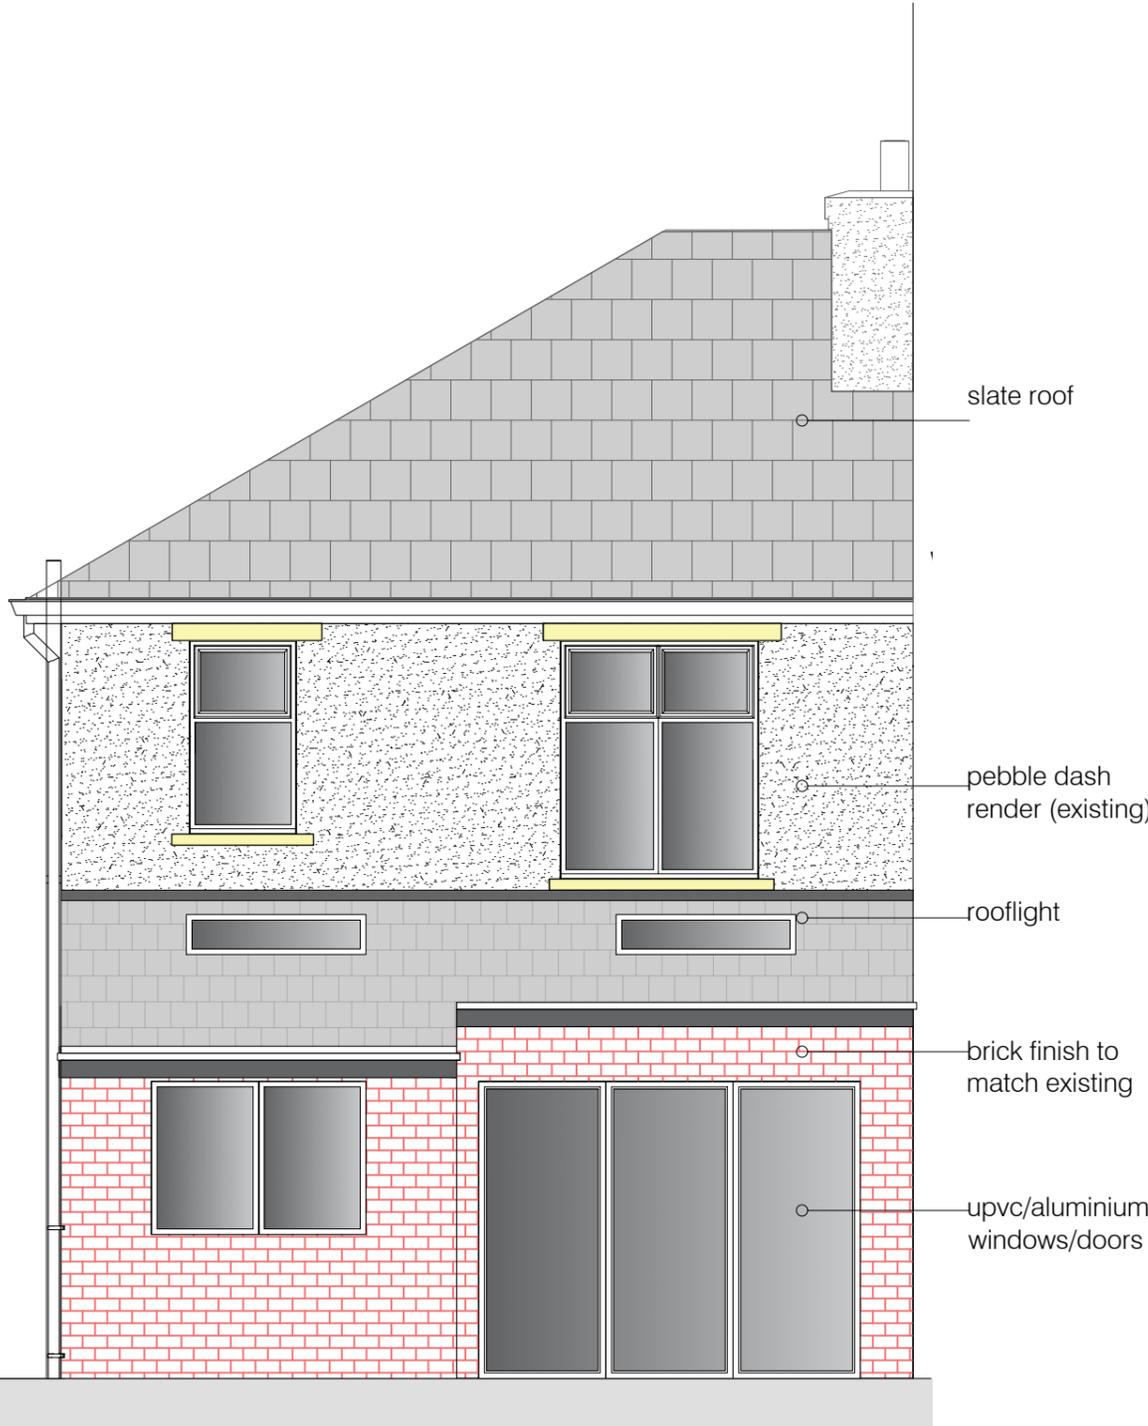

Rear Elevation

- slate roof
- pebble dash render (existing)
- rooflight
- brick finish to match existing
- upvc/aluminium windows/doors

Drawing Title  
 Proposed Rear Extension  
 75 Imperial Road,  
 Edgerton, Huddersfield,  
 HD1 4PG

Drawing Title  
 Front & Rear Elevations  
 Proposed

Date 29.08.2024 Scale 1/50

Drawing No  
 PL05