



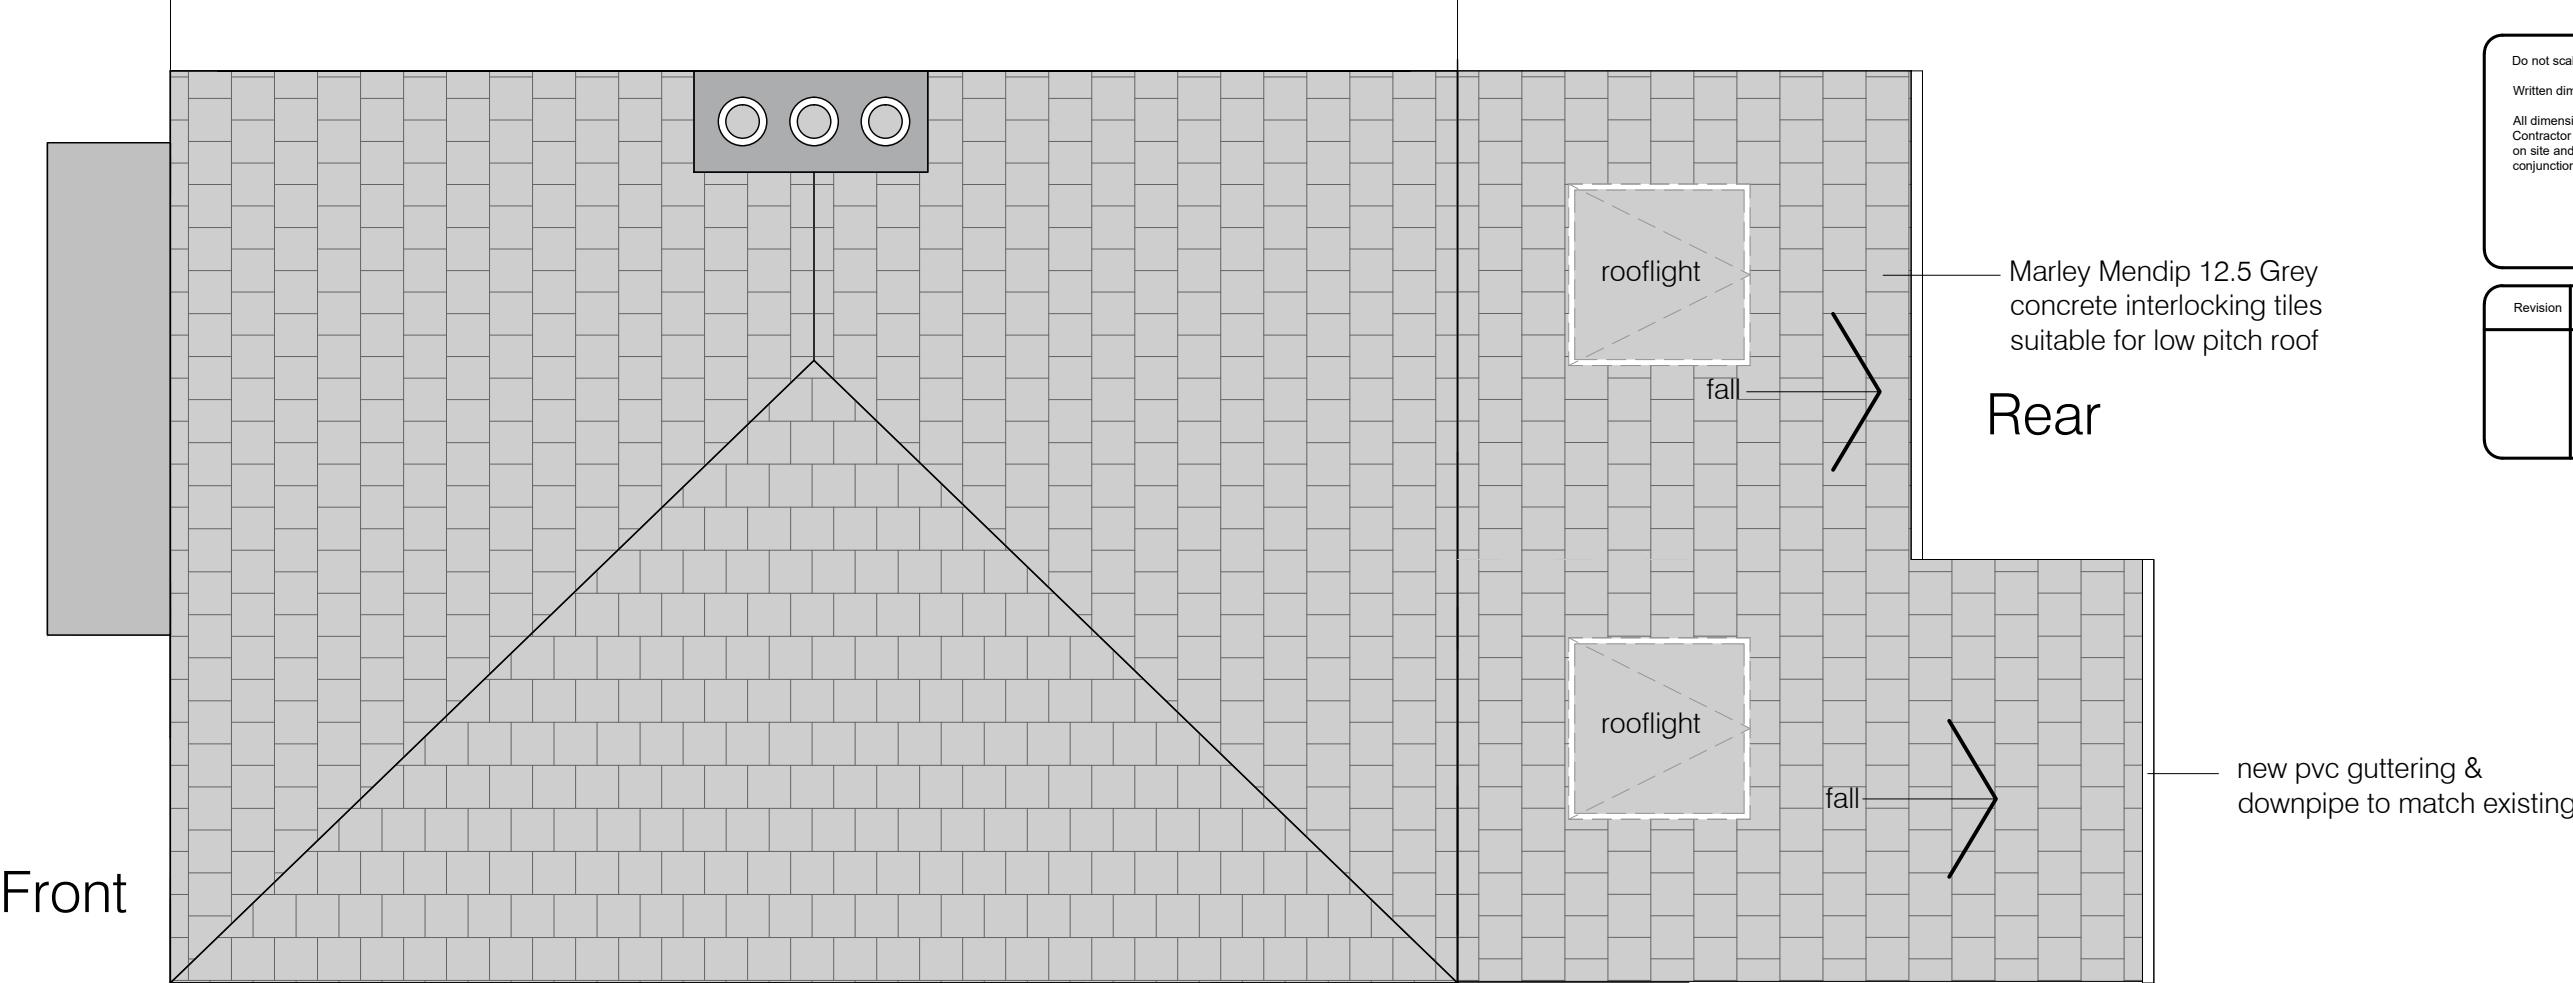

Proposed Roof Plan

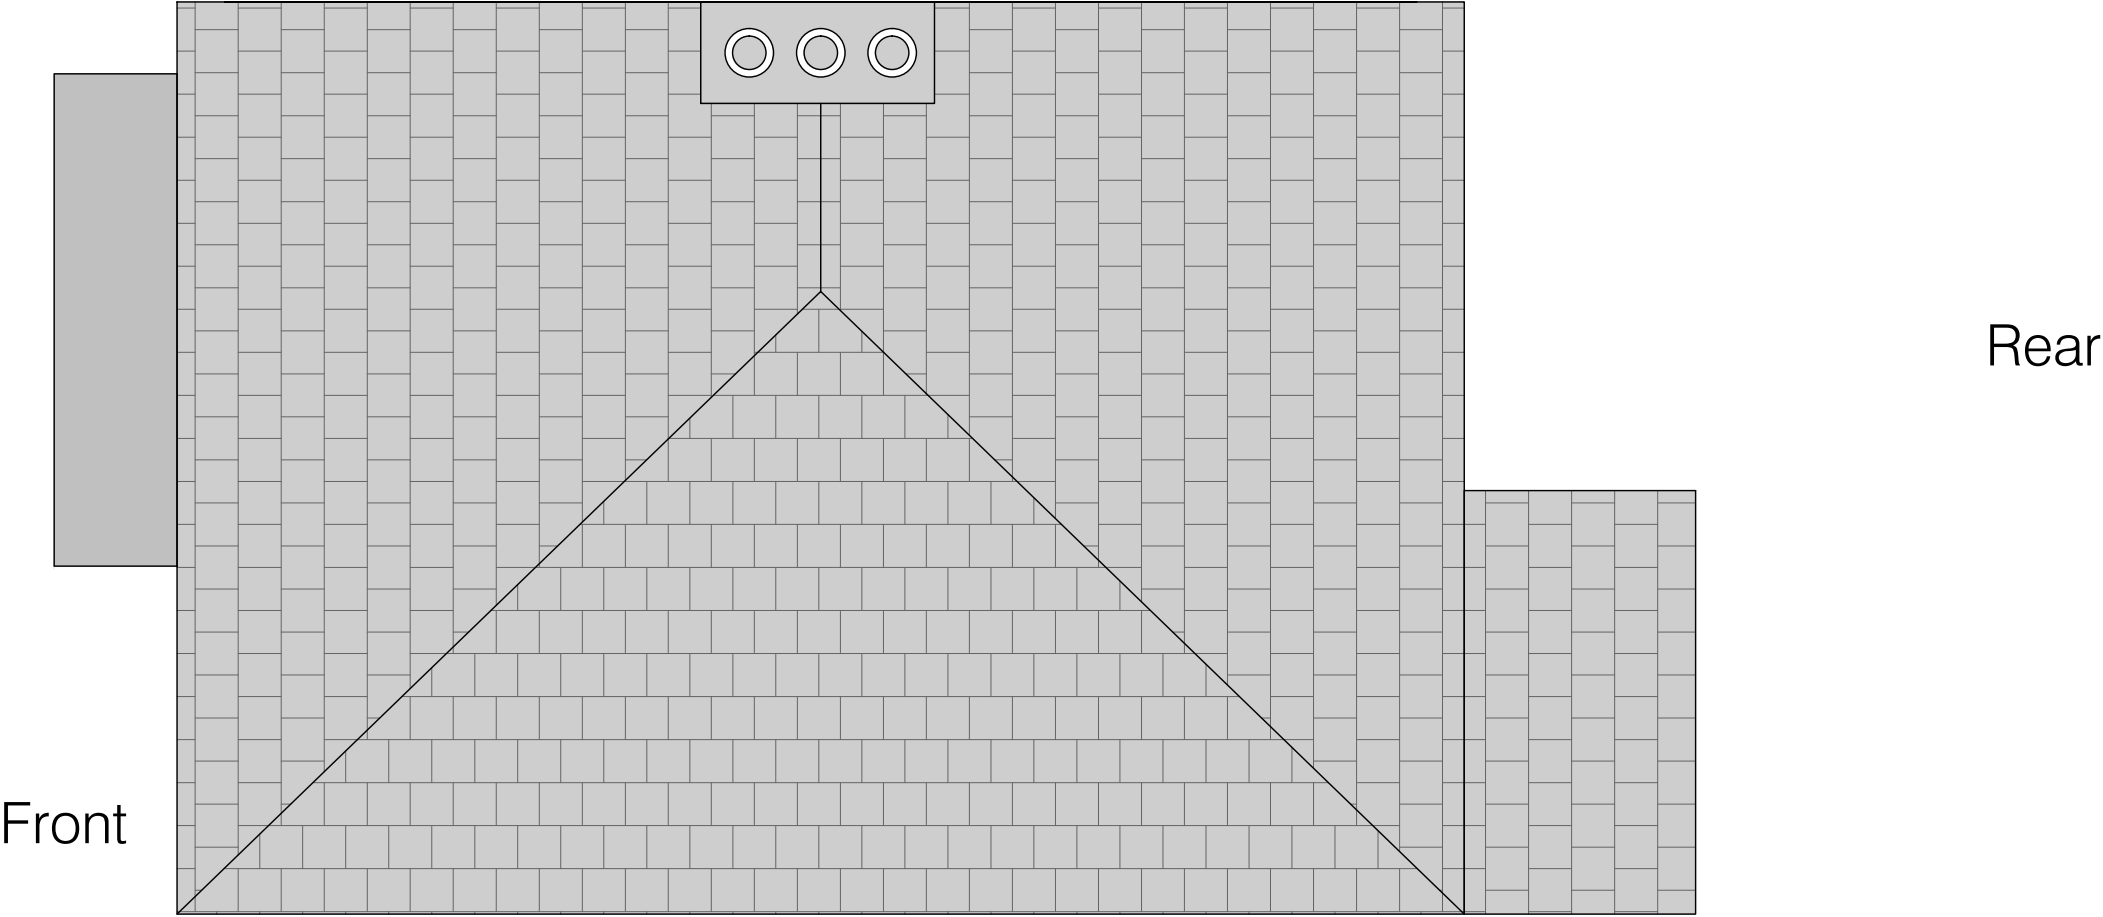

Existing Roof Plan

Do not scale from this drawing unless for Planning purposes. Written dimensions only shall be taken from this drawing. All dimensions are approximate and must be checked on site by the Contractor prior to the commencement of any fabrication or building works on site and where applicable, all dimensions and details are to be read in conjunction with any specialist consultants' drawings.		
Revision	Date	Description

Drawing Title Proposed Rear Extension 75 Imperial Road, Edgerton, Huddersfield, HD1 4PG	
Drawing Title Existing & Proposed Roof Plan	
Date 29.08.2024	Scale 1/50
Drawing No PL09	