


SCALE BAR 1:50

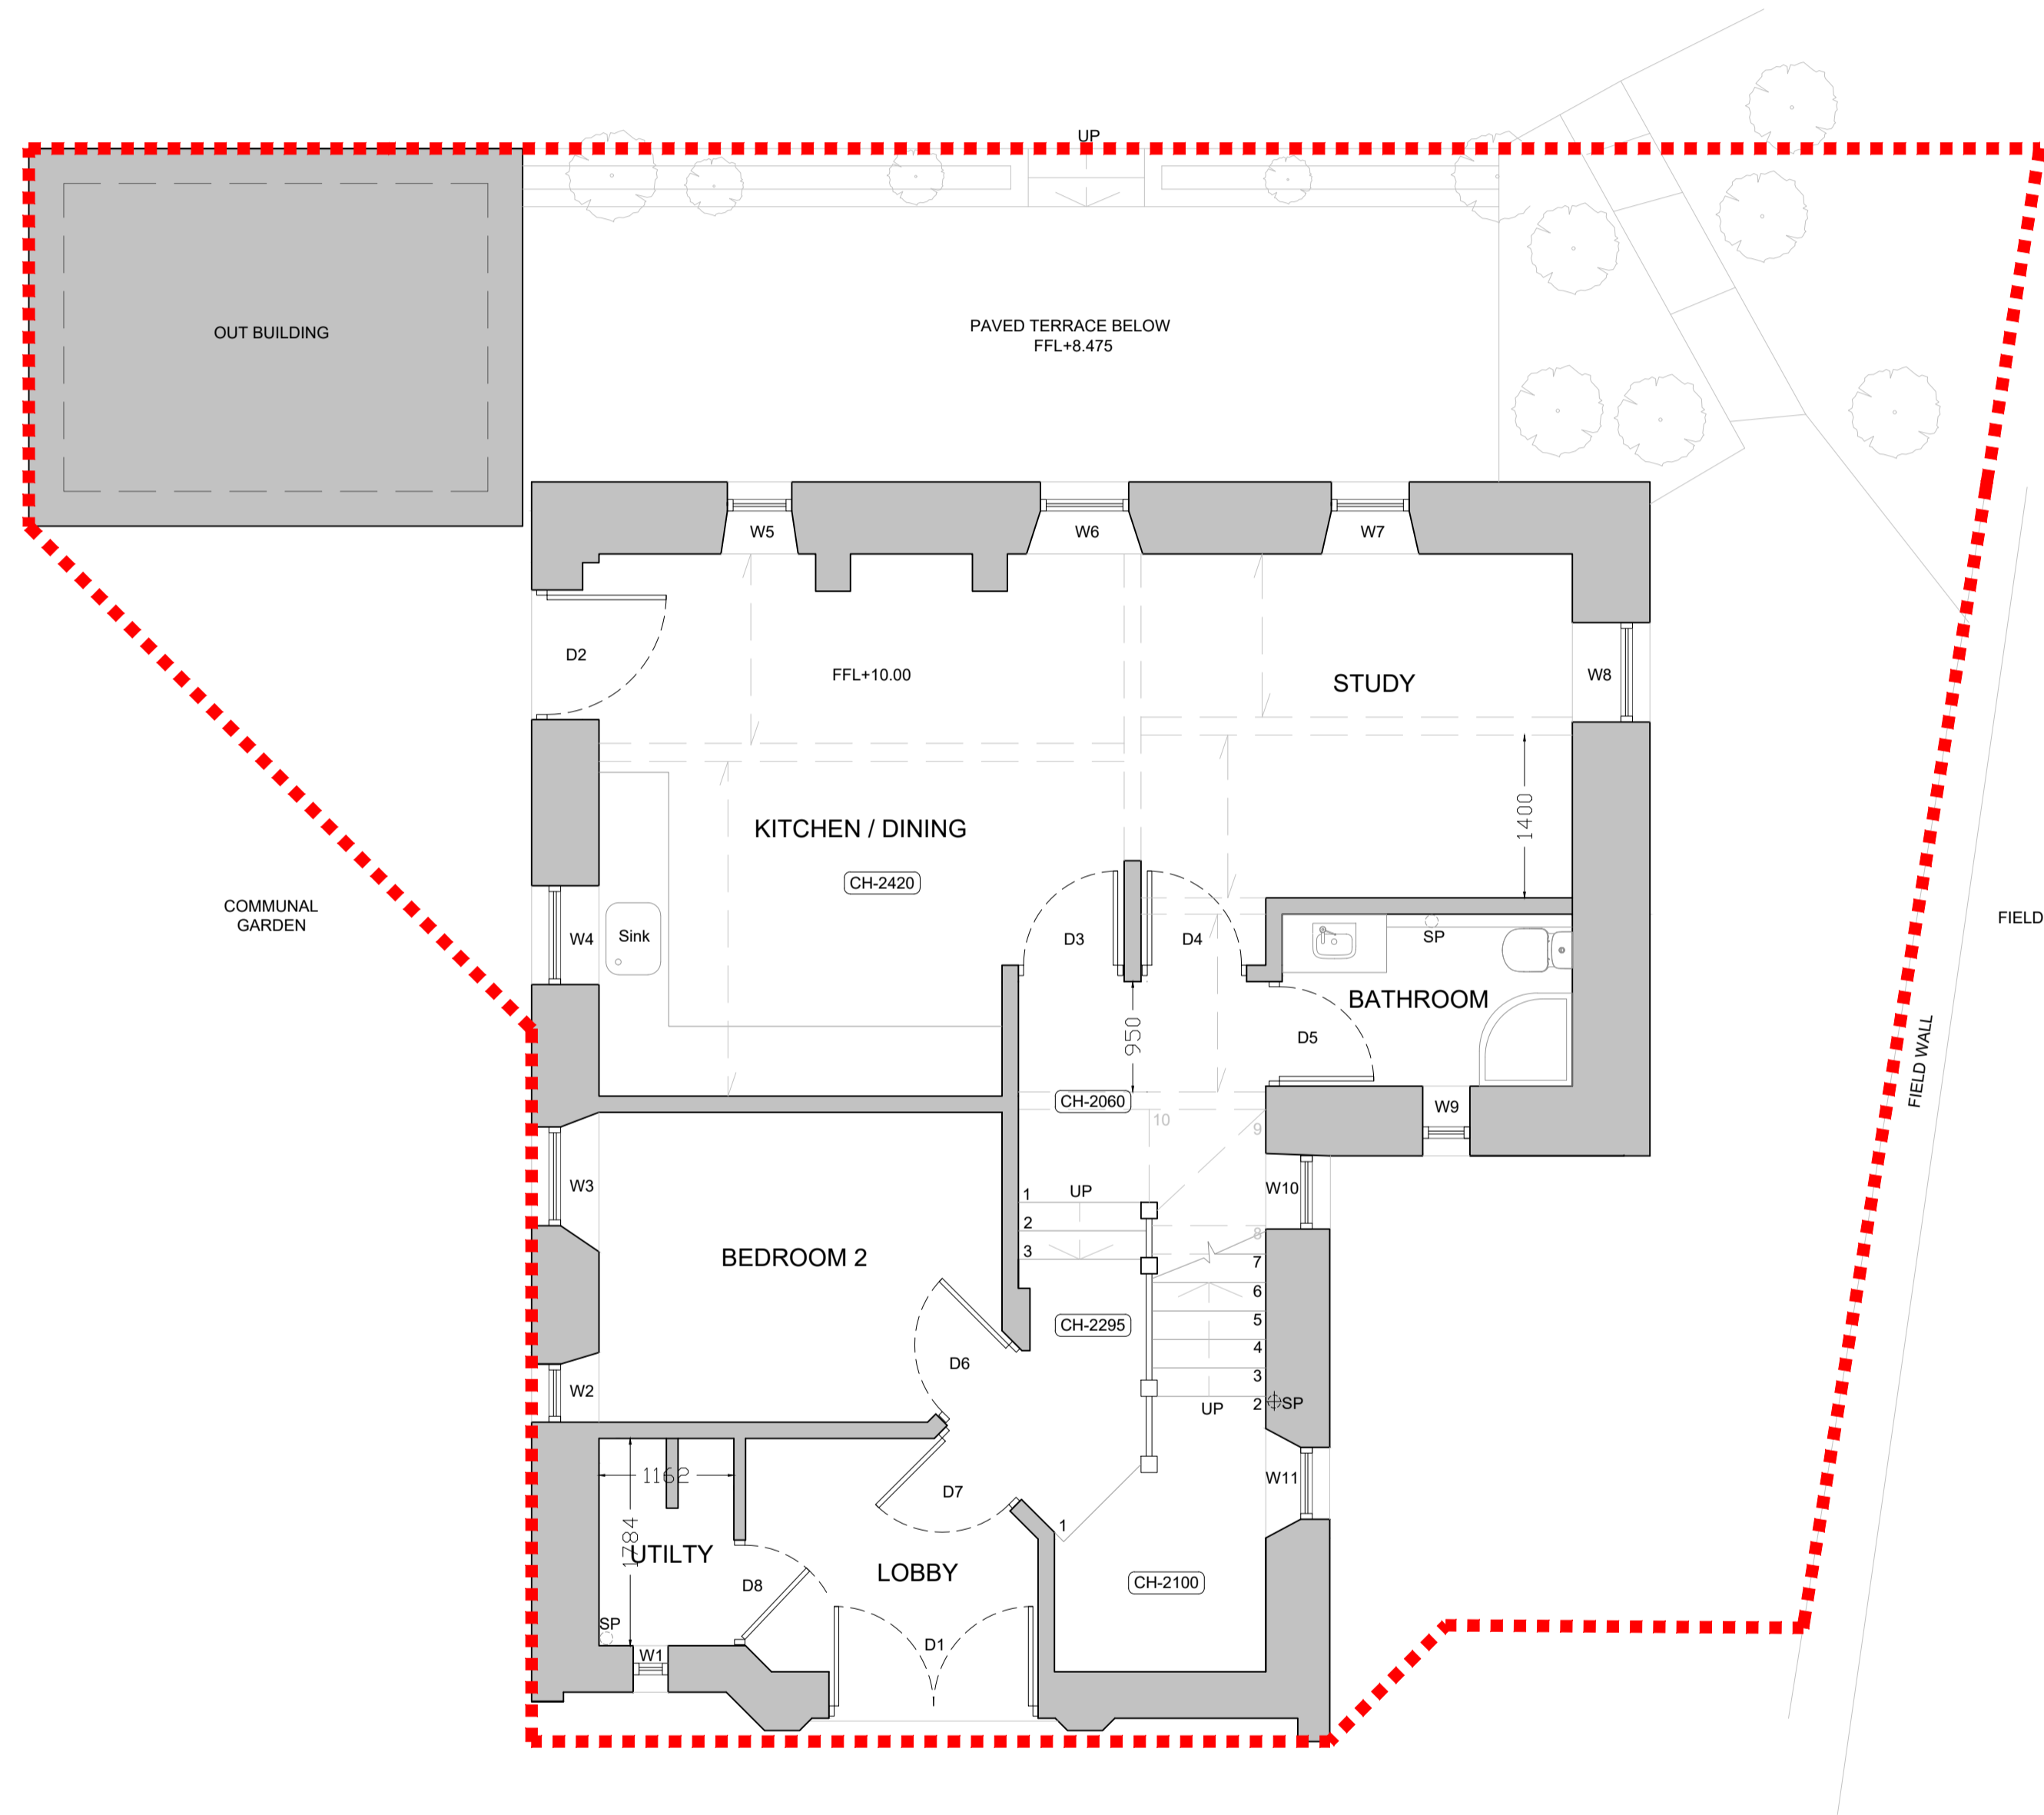

1 EXISTING GROUND FLOOR PLAN
1:50@A1



2 EXISTING ROOF PLAN
1:50@A1


Notes
All dimensions to be site checked by contractor prior to the commencement of works.
Drawings are to be used for the purposes shown in the 'status' only.

Revisions

Thomas Morgan Architect
1 New Hagg, Holmfirth
HD9 6RN
www.thomas-morgan.co.uk

The Barn
New Hagg Farm
Holmfirth
HD9 6RN

Key Plan

 

Drawing Title
EXISTING GROUND FLOOR & ROOF PLANS

Scale bar

Scale 1:50@A1 / 1:100@A3

Status PRELIMINARY

First Issued 02/12/2024

Job No.	Dwg. No.	Rev.
2419	/ 101	-