



Notes

All dimensions to be site checked by contractor prior to the commencement of works.

Drawings are to be used for the purposes shown in the 'status' only.

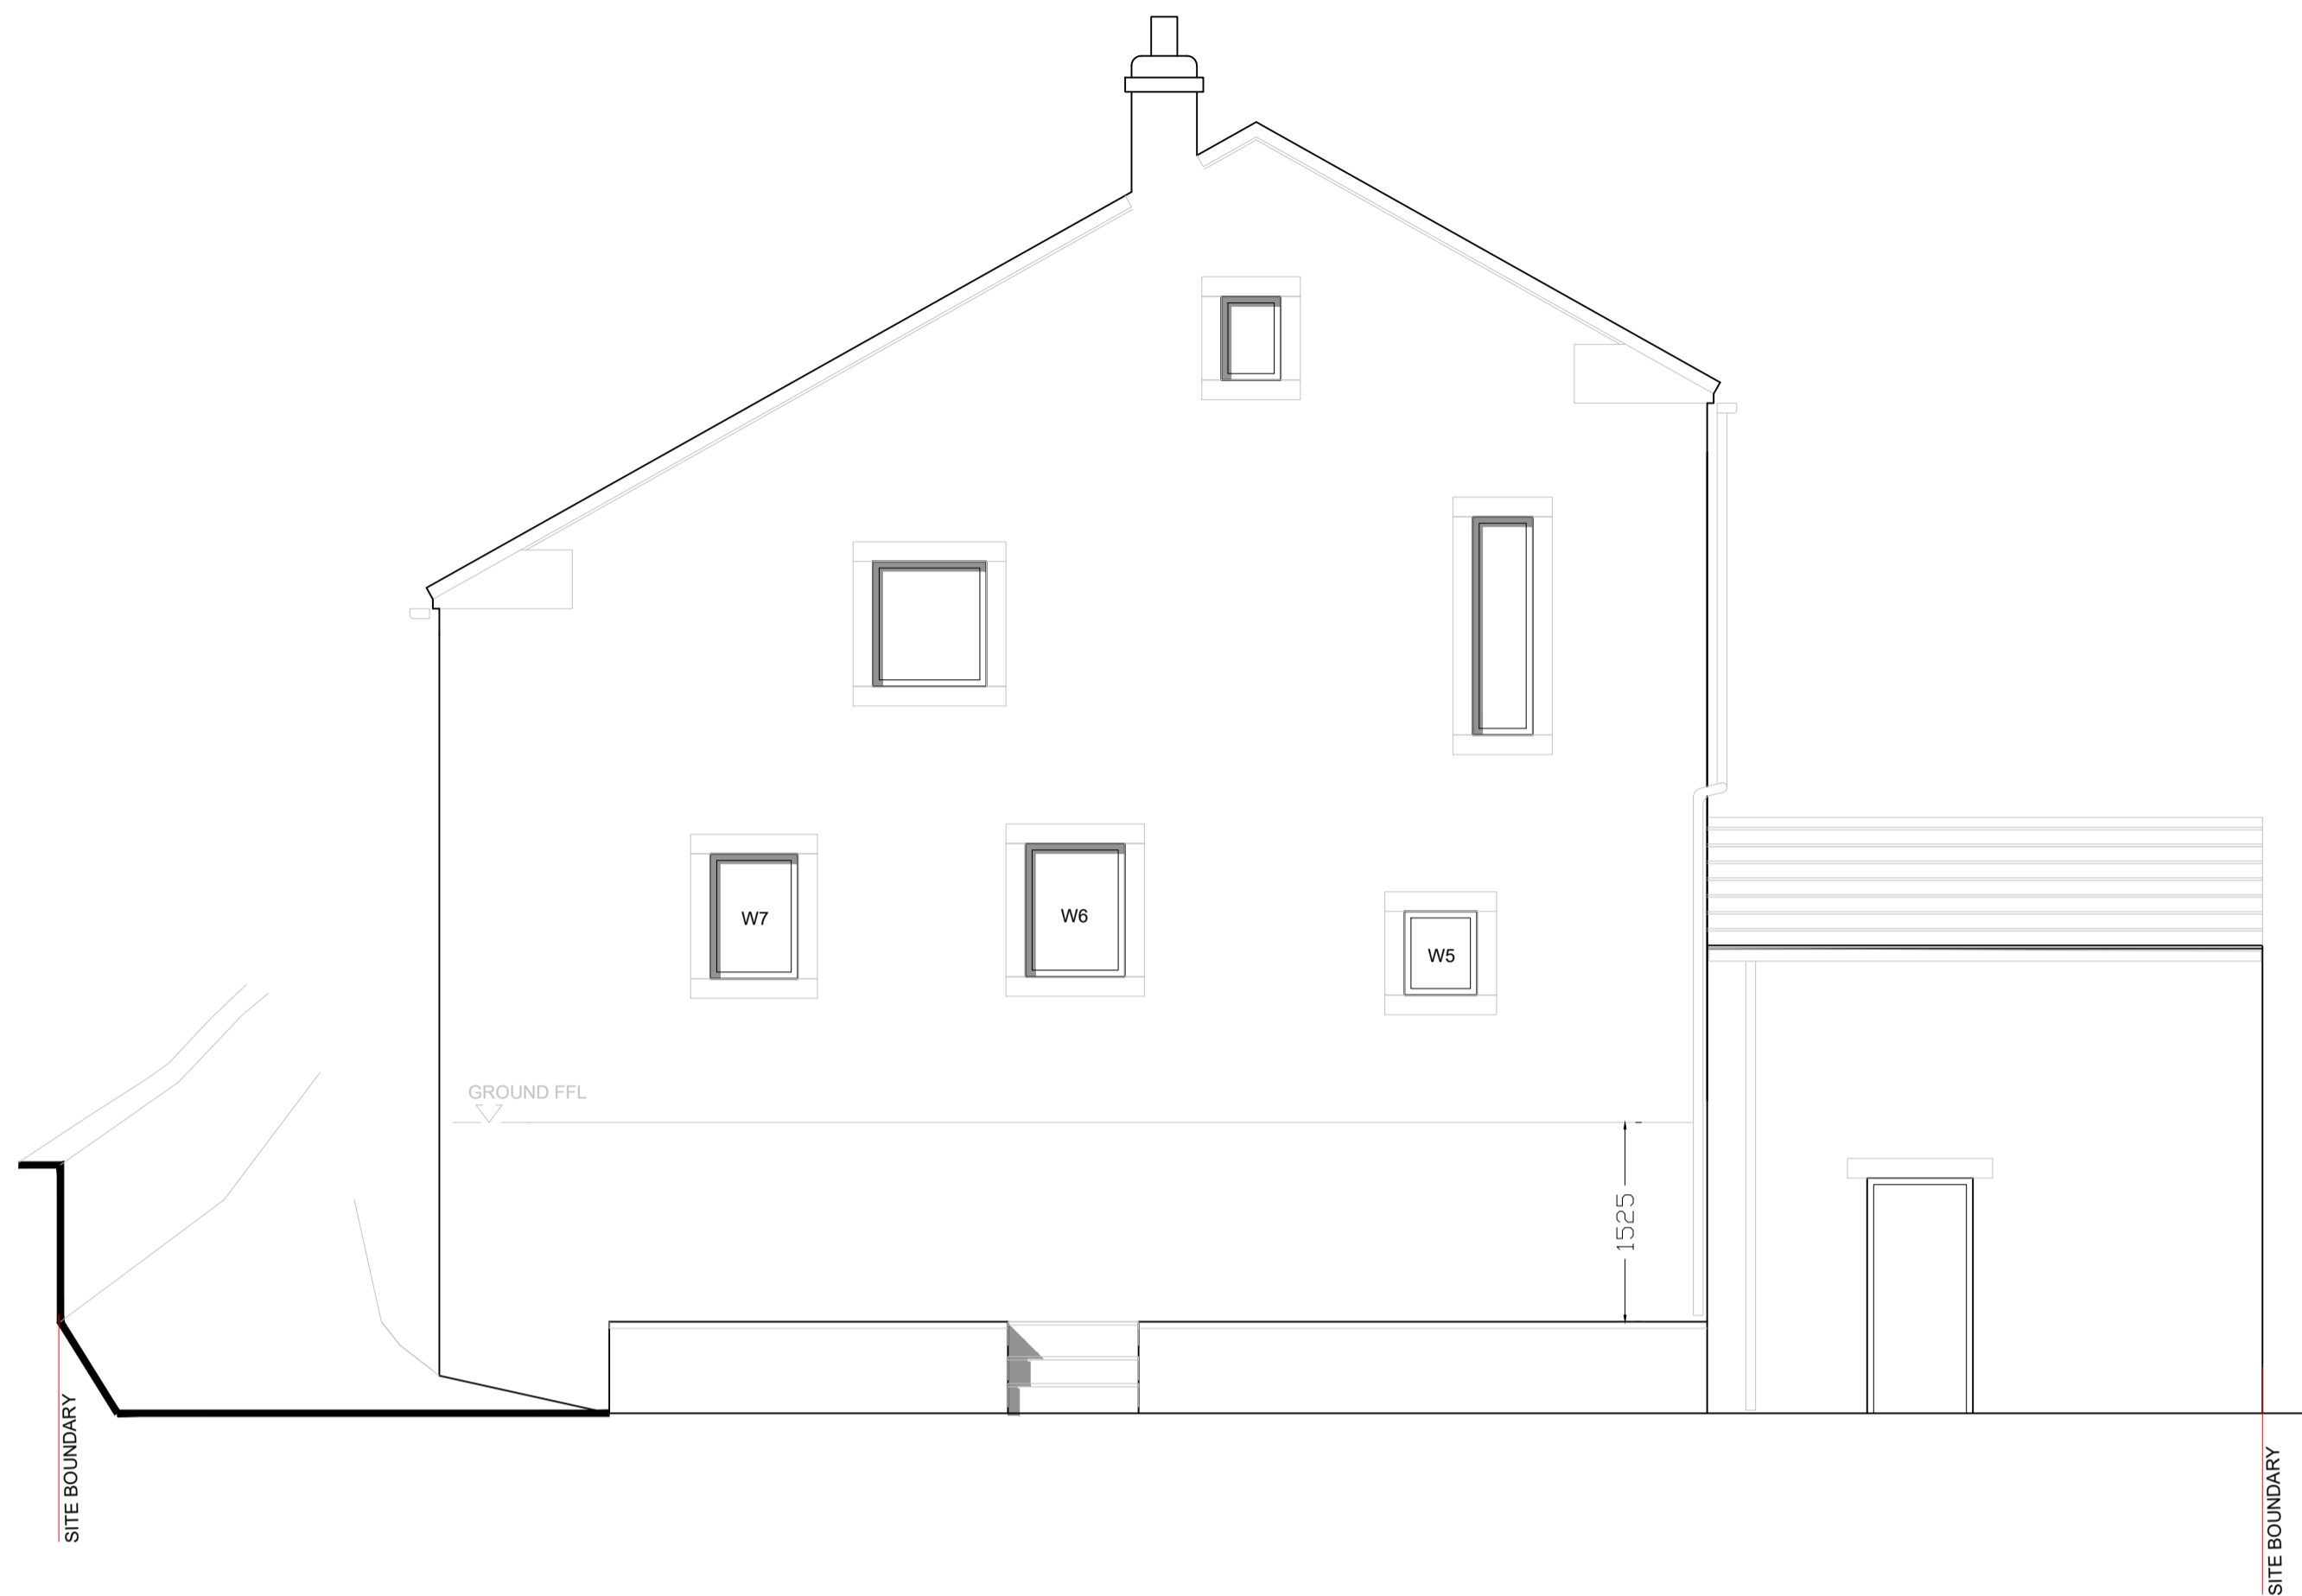


1 EXISTING SE ELEVATION  
1:50@A1

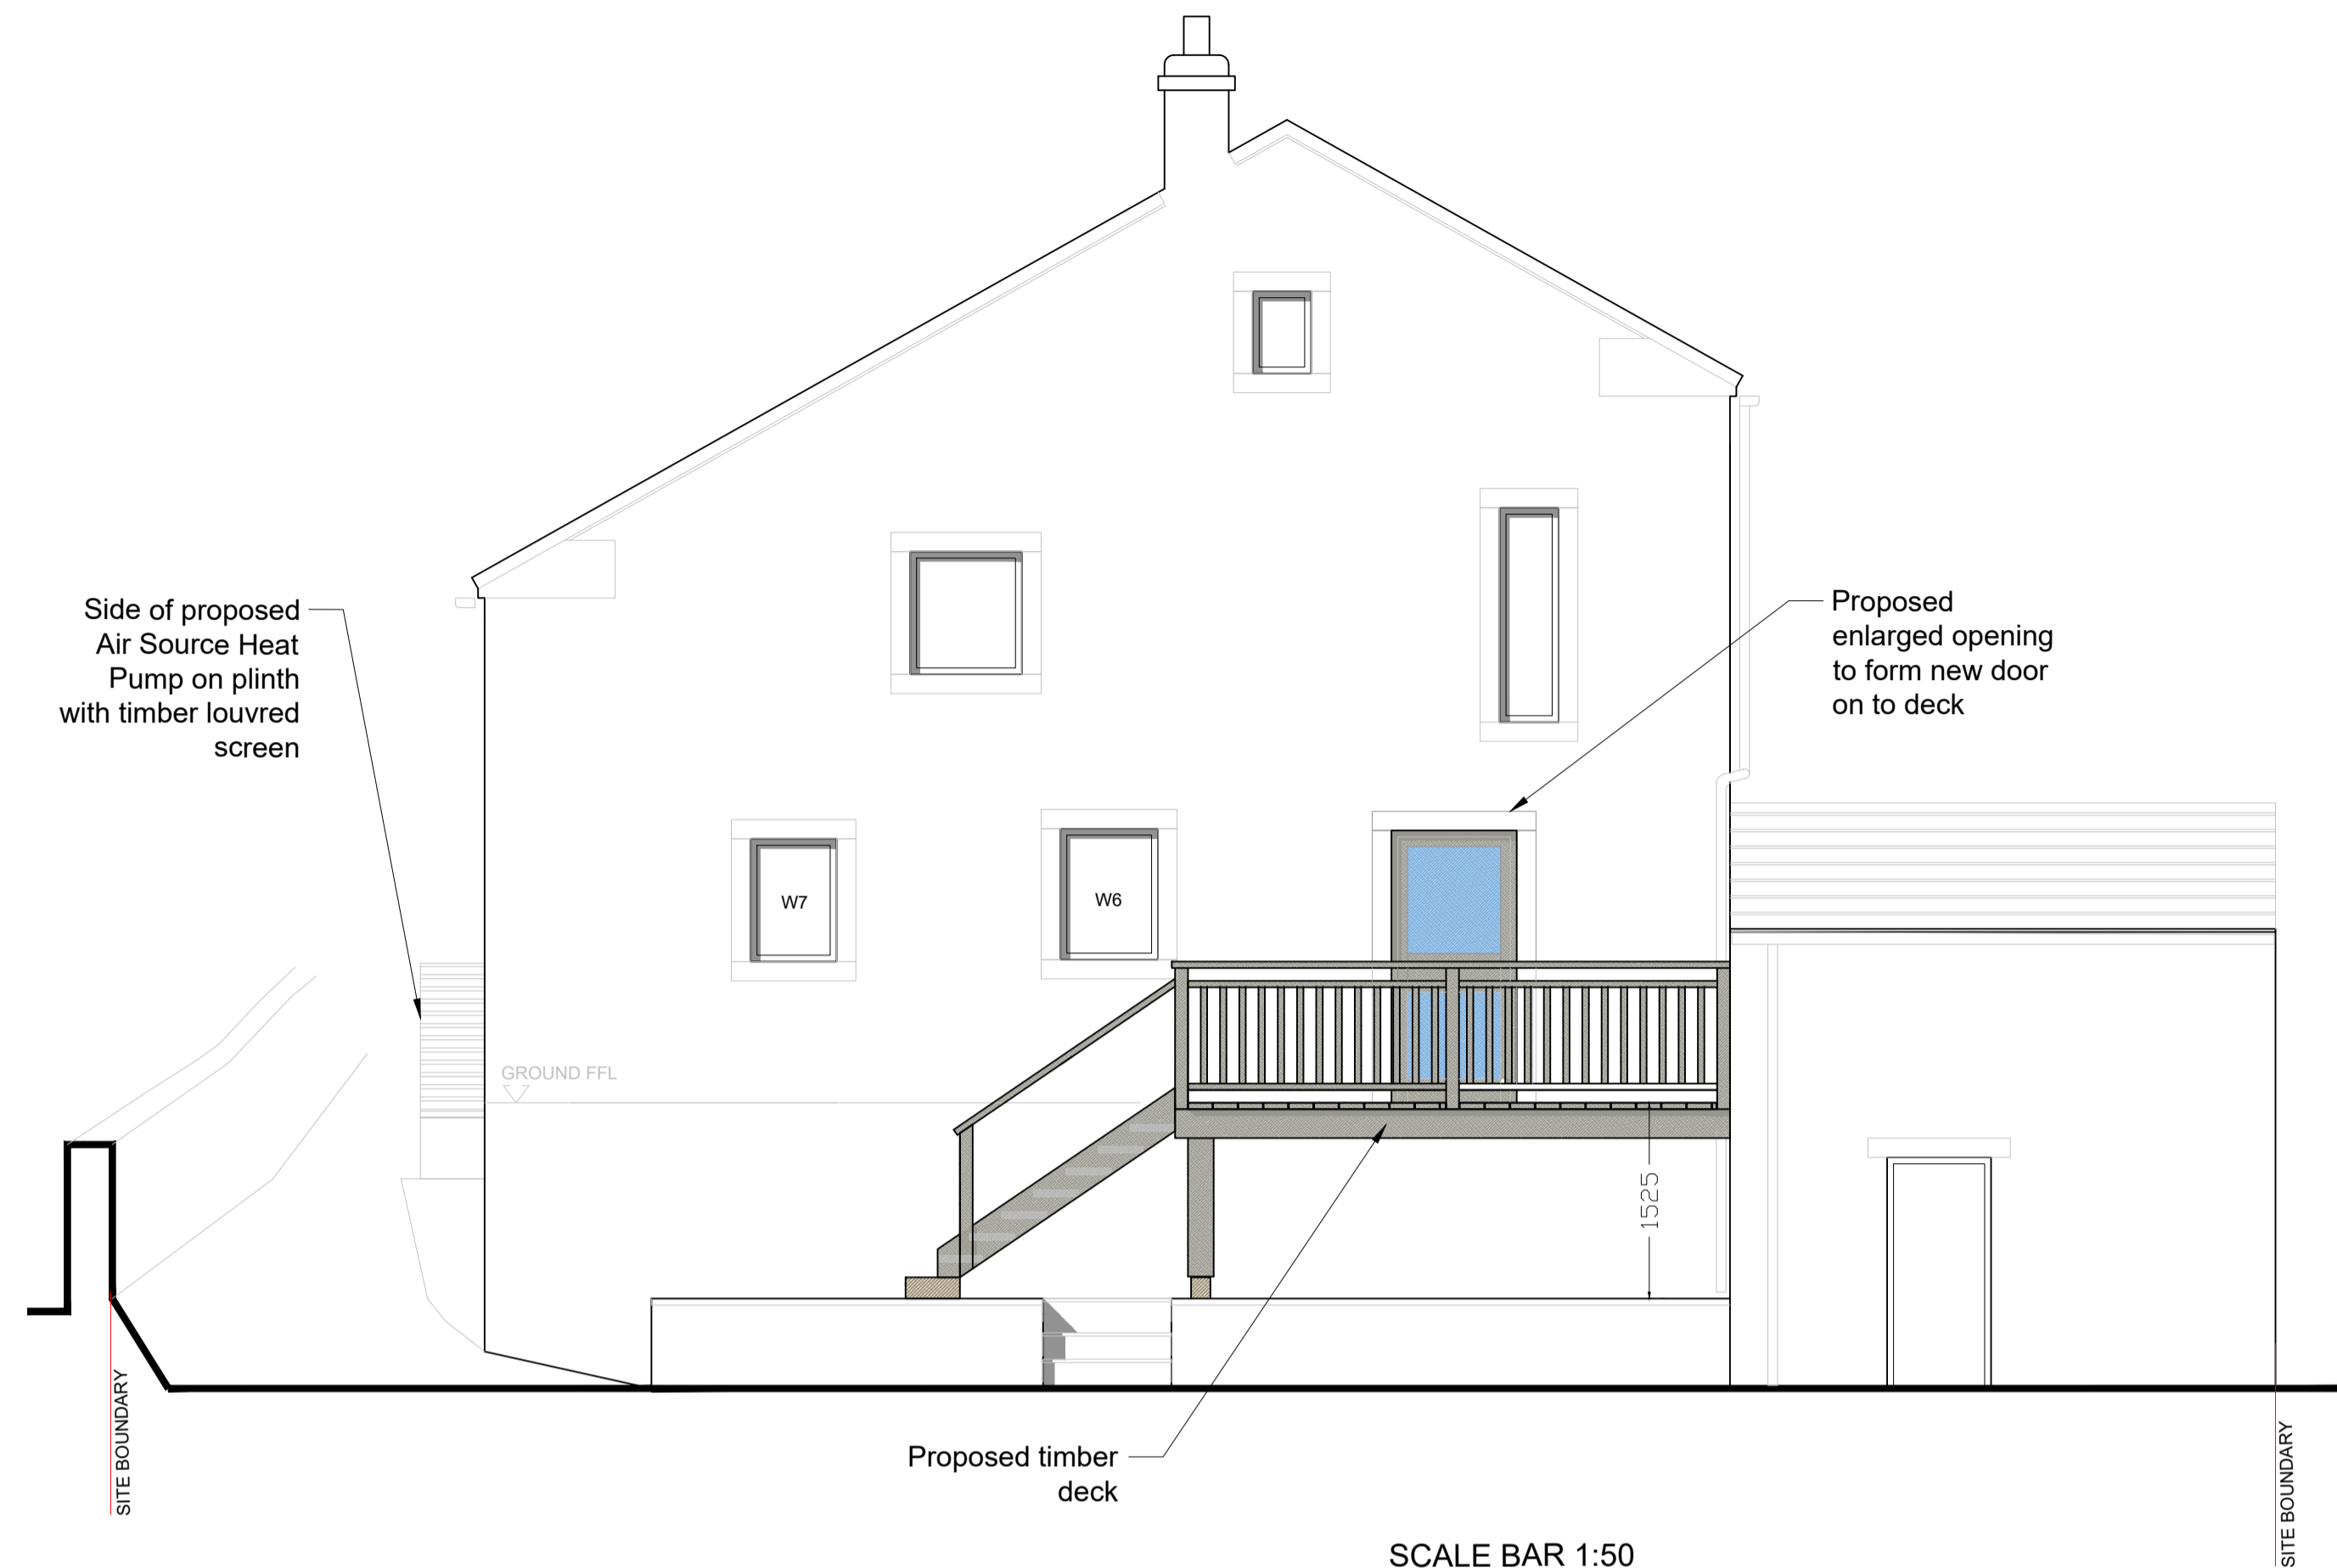

2 PROPOSED SE ELEVATION  
1:50@A1



3 EXISTING EAST ELEVATION  
1:50@A1

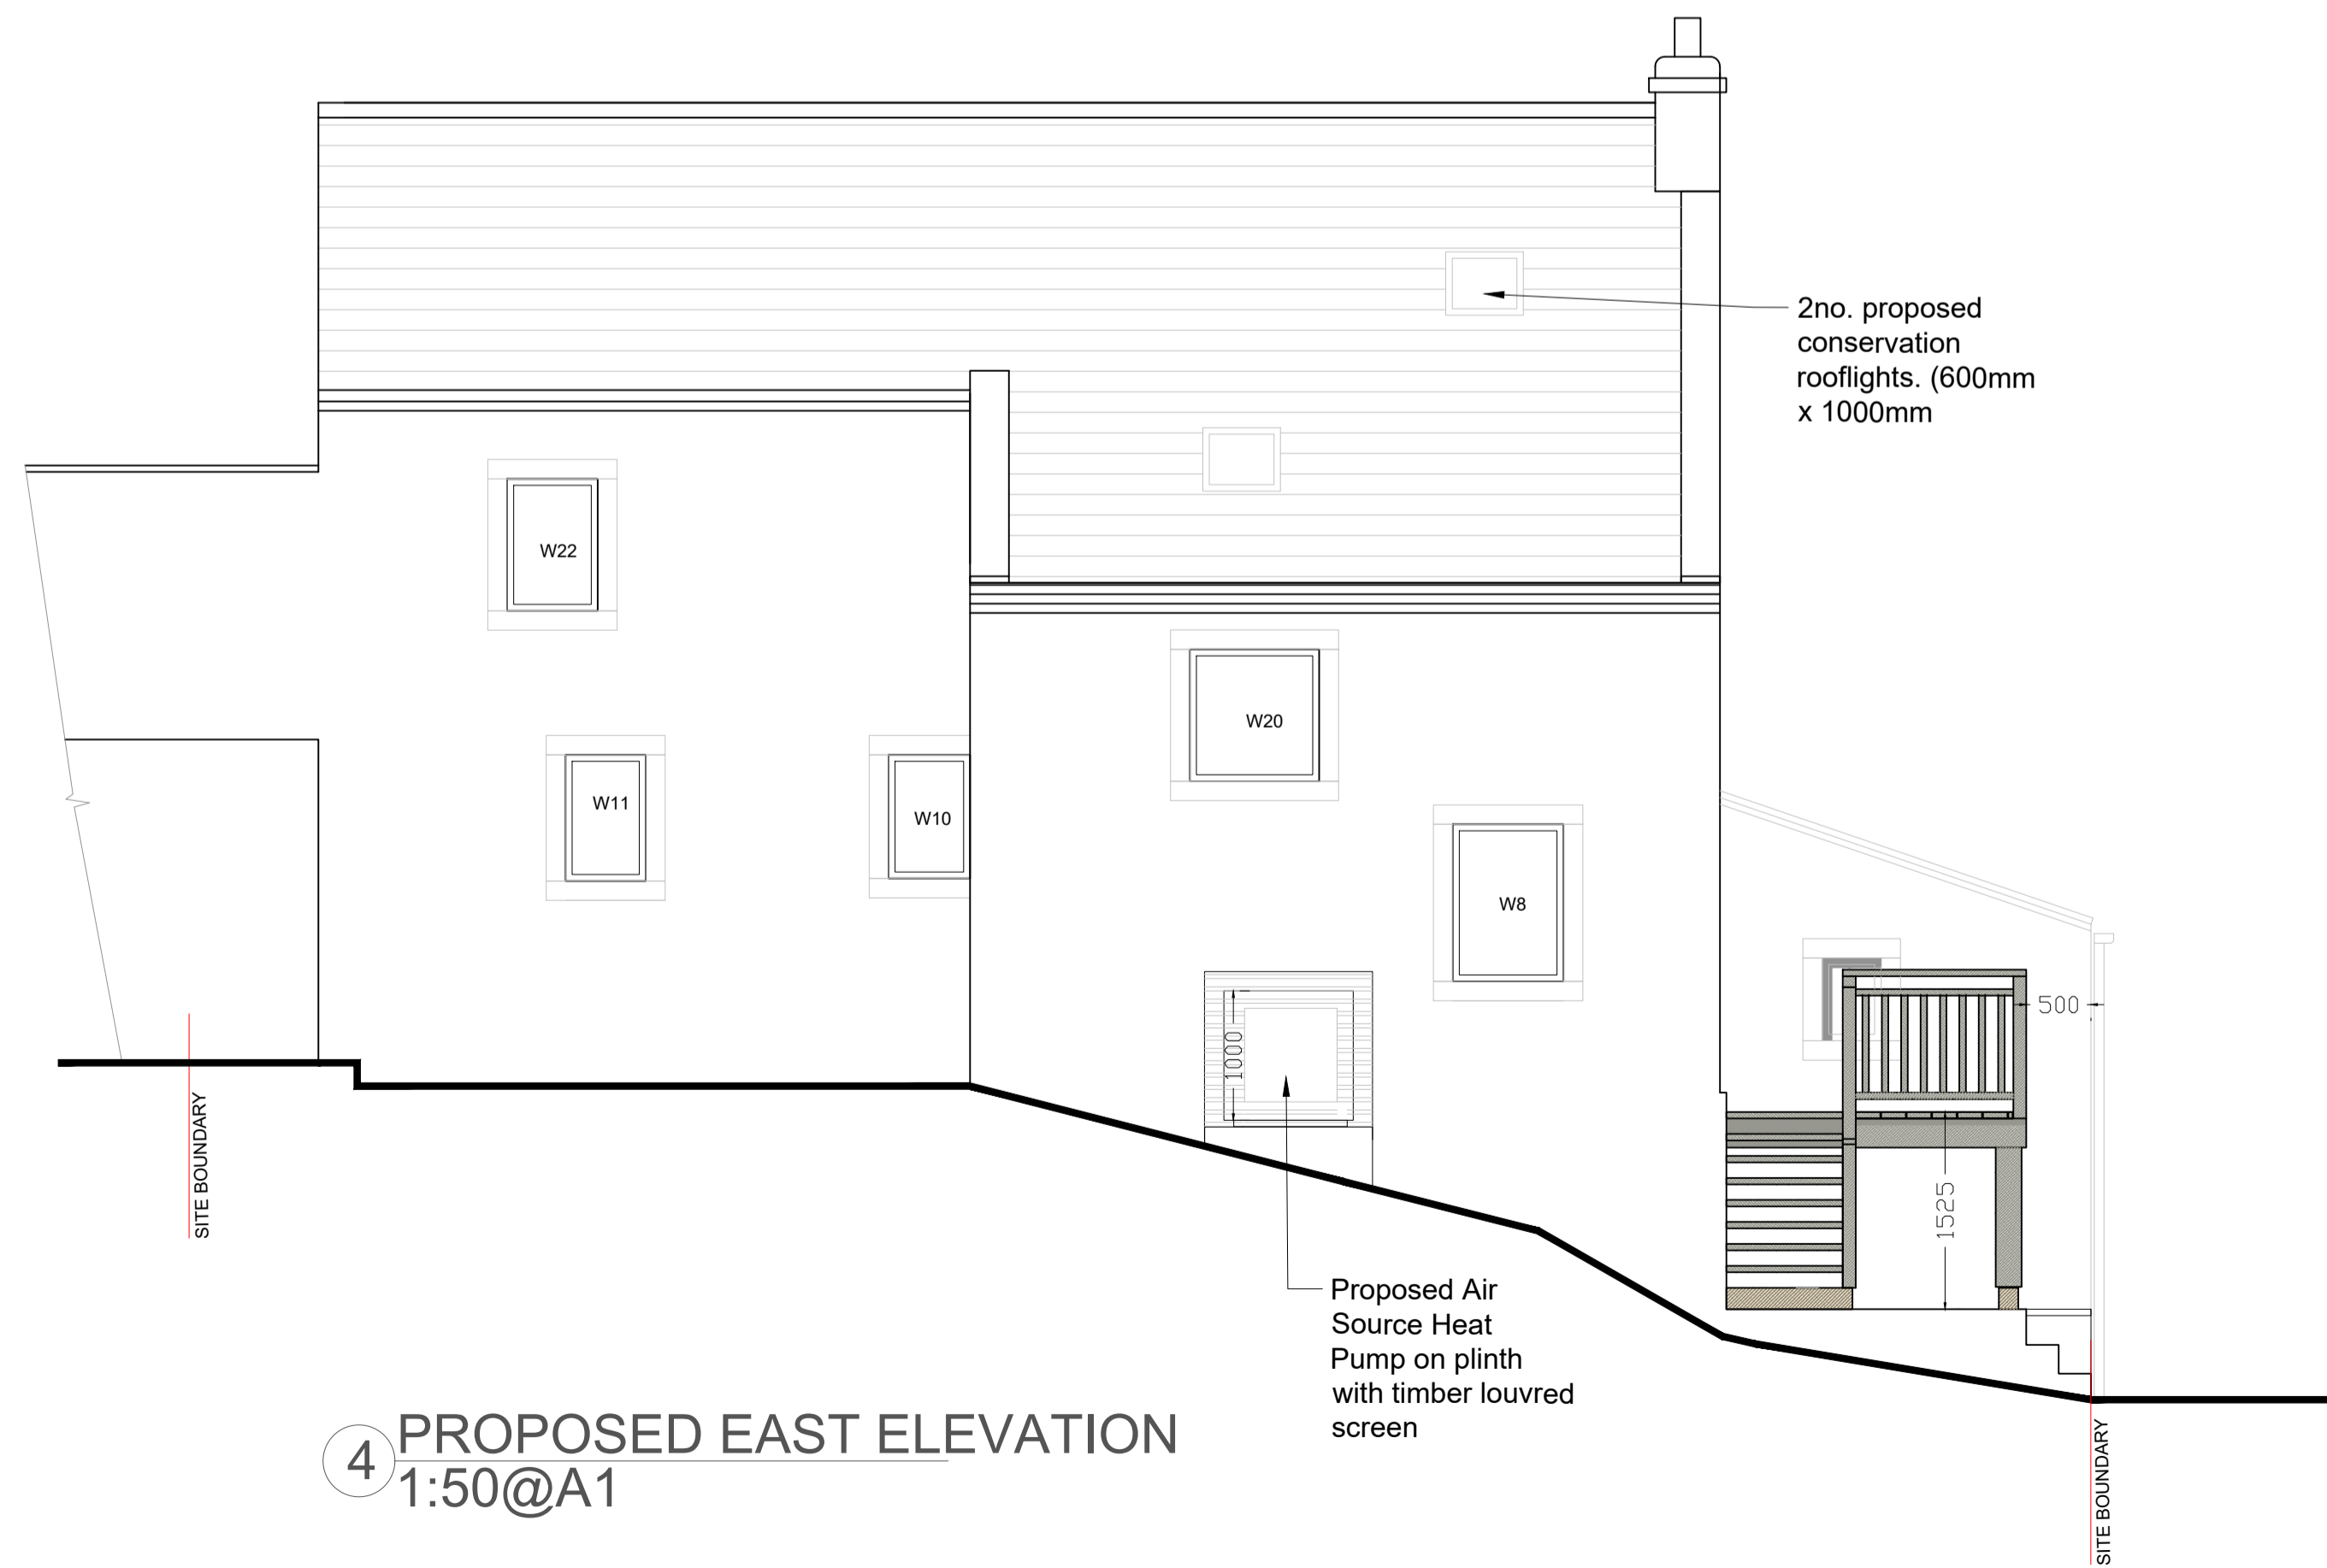


4 PROPOSED EAST ELEVATION  
1:50@A1

Revisions

Thomas Morgan Architect  
1 New Hagg, Holmfirth  
HD9 6RN  
www.thomas-morgan.co.uk

The Barn  
New Hagg Farm  
Holmfirth  
HD9 6RN

Key Plan

 

Drawing Title  
**EXISTING & PROPOSED ELEVATIONS**

Scale bar

Scale 1:50@A1 / 1:100@A3

Status PRELIMINARY

First Issued 02/12/2024

Job No.	Dwg. No.	Rev.
2419	/ 104	-