
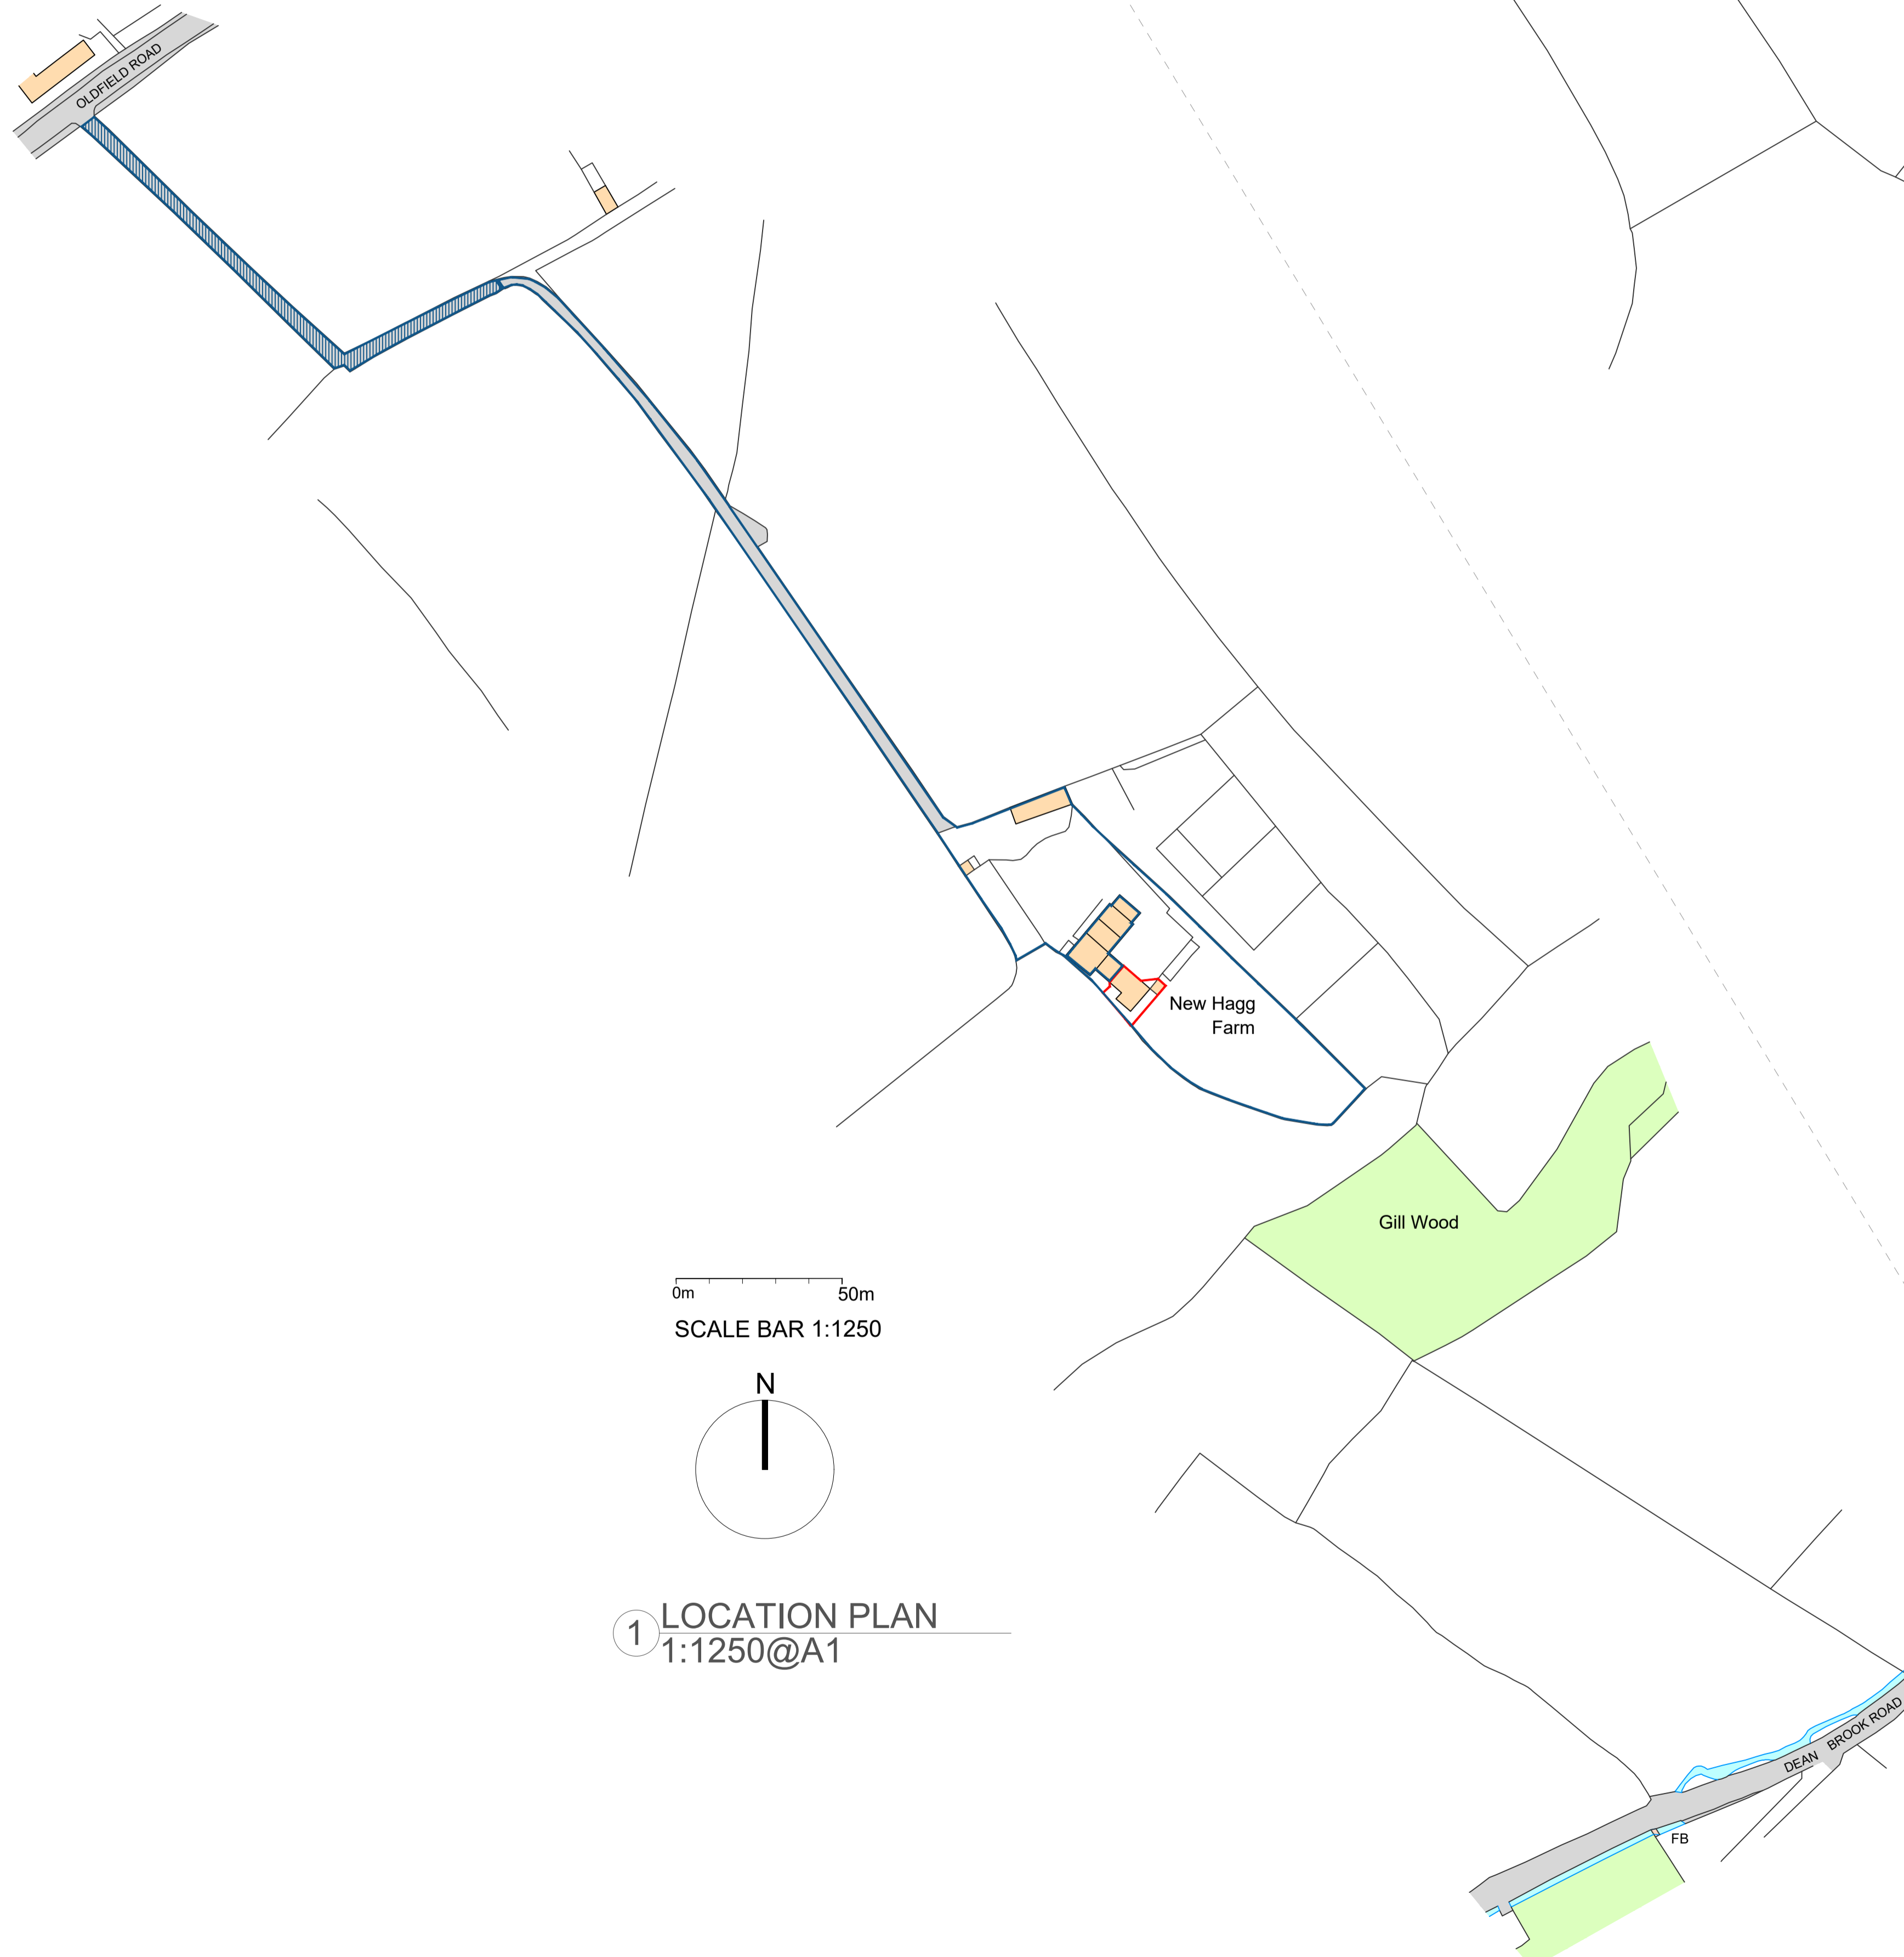
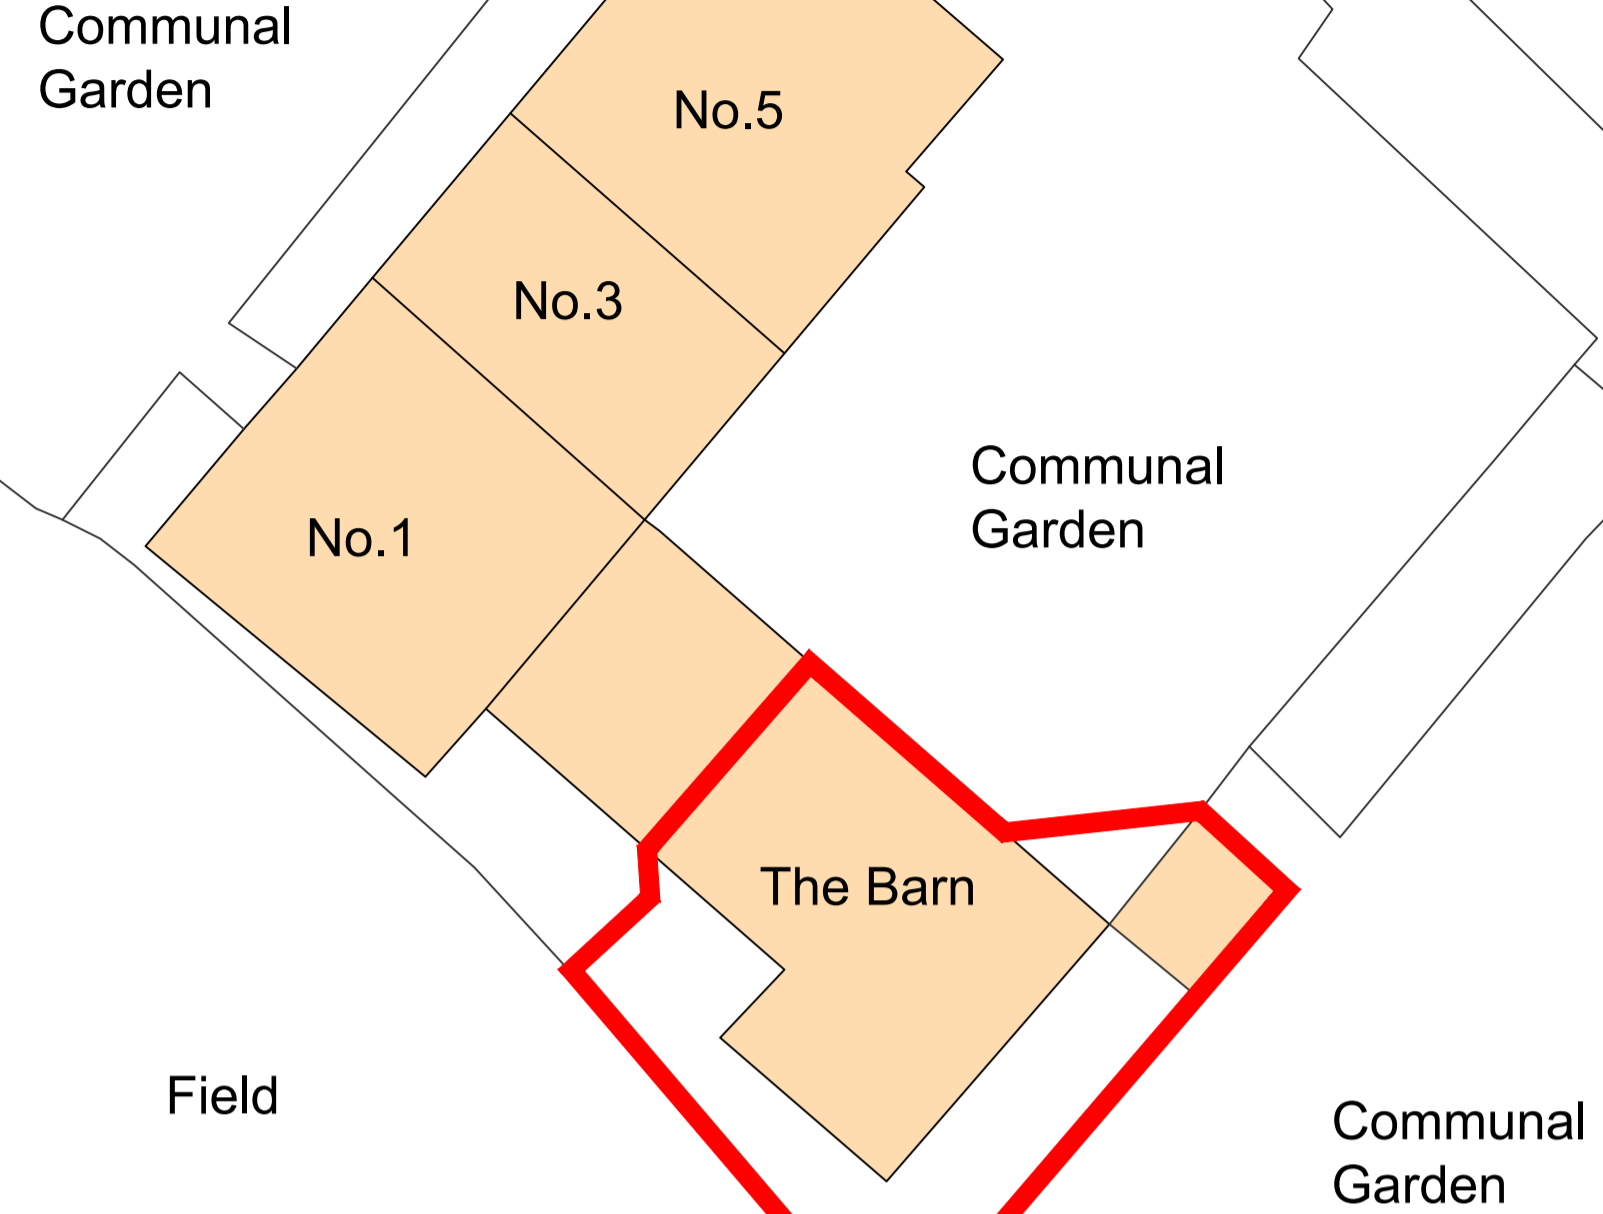
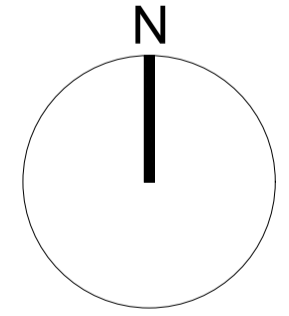
 Right of way for access  
 Land also owned by the applicant



1 LOCATION PLAN  
1:1250@A1

0m 50m  
SCALE BAR 1:1250



0m 5m 10m 20m  
SCALE BAR 1:200


2 SITE PLAN  
1:200@A1

Notes  
All dimensions to be site checked by contractor prior to the commencement of works.

A - 23.12.24 - Red line amended  
Revisions

Thomas Morgan Architect  
1 New Hagg, Holmfirth  
HD9 6RN  
www.thomas-morgan.co.uk

**The Barn**  
New Hagg Farm  
Honley  
Holmfirth  
HD9 6RN

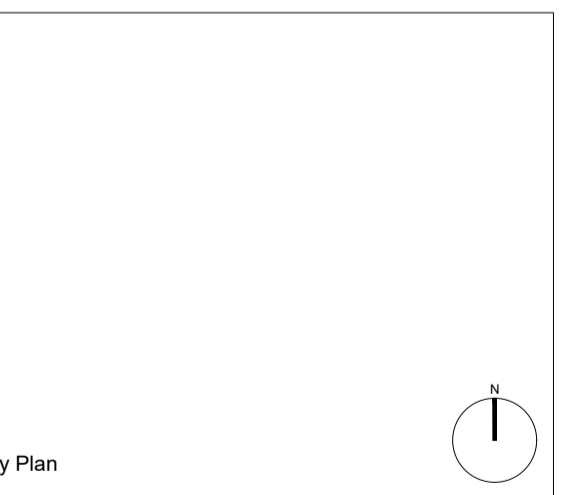

Drawing Title  
**LOCATION PLAN & SITE PLAN**

Scale bar  
Scale 1:1250@A1 / 1:200@A1  
Status **PLANNING**  
First Issued 09/12/2024

Job No. 2419	Dwg. No. / 100	Rev. A
-----------------	-------------------	-----------