



Notes

All dimensions to be site checked by contractor prior to the commencement of works.


Drawings are to be used for the purposes shown in the 'status' only.

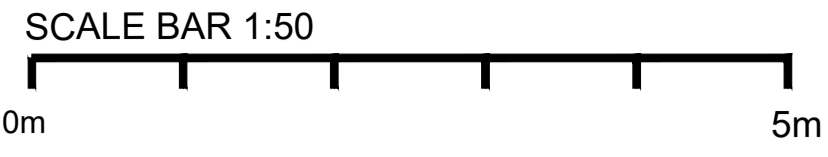


1 EXISTING EAST ELEVATION 1:50@A1

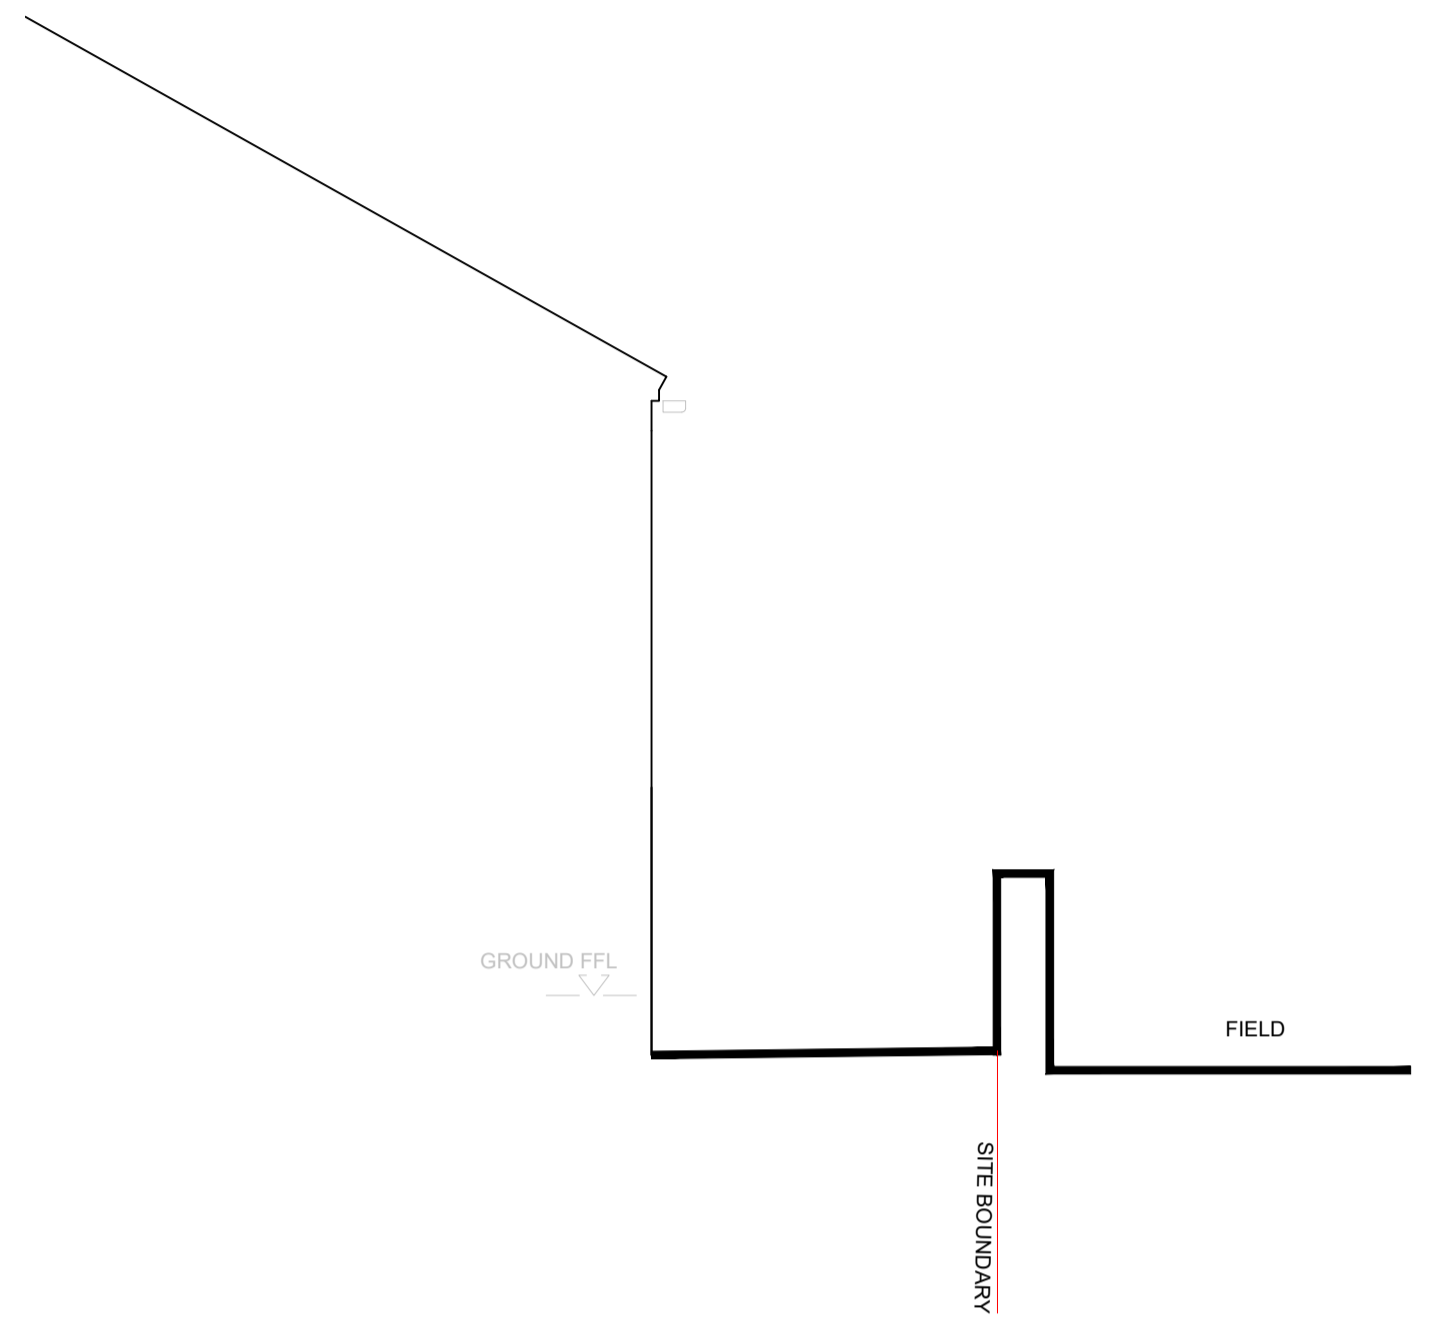

3 EXISTING NORTH PART ELEVATION 1:50@A1

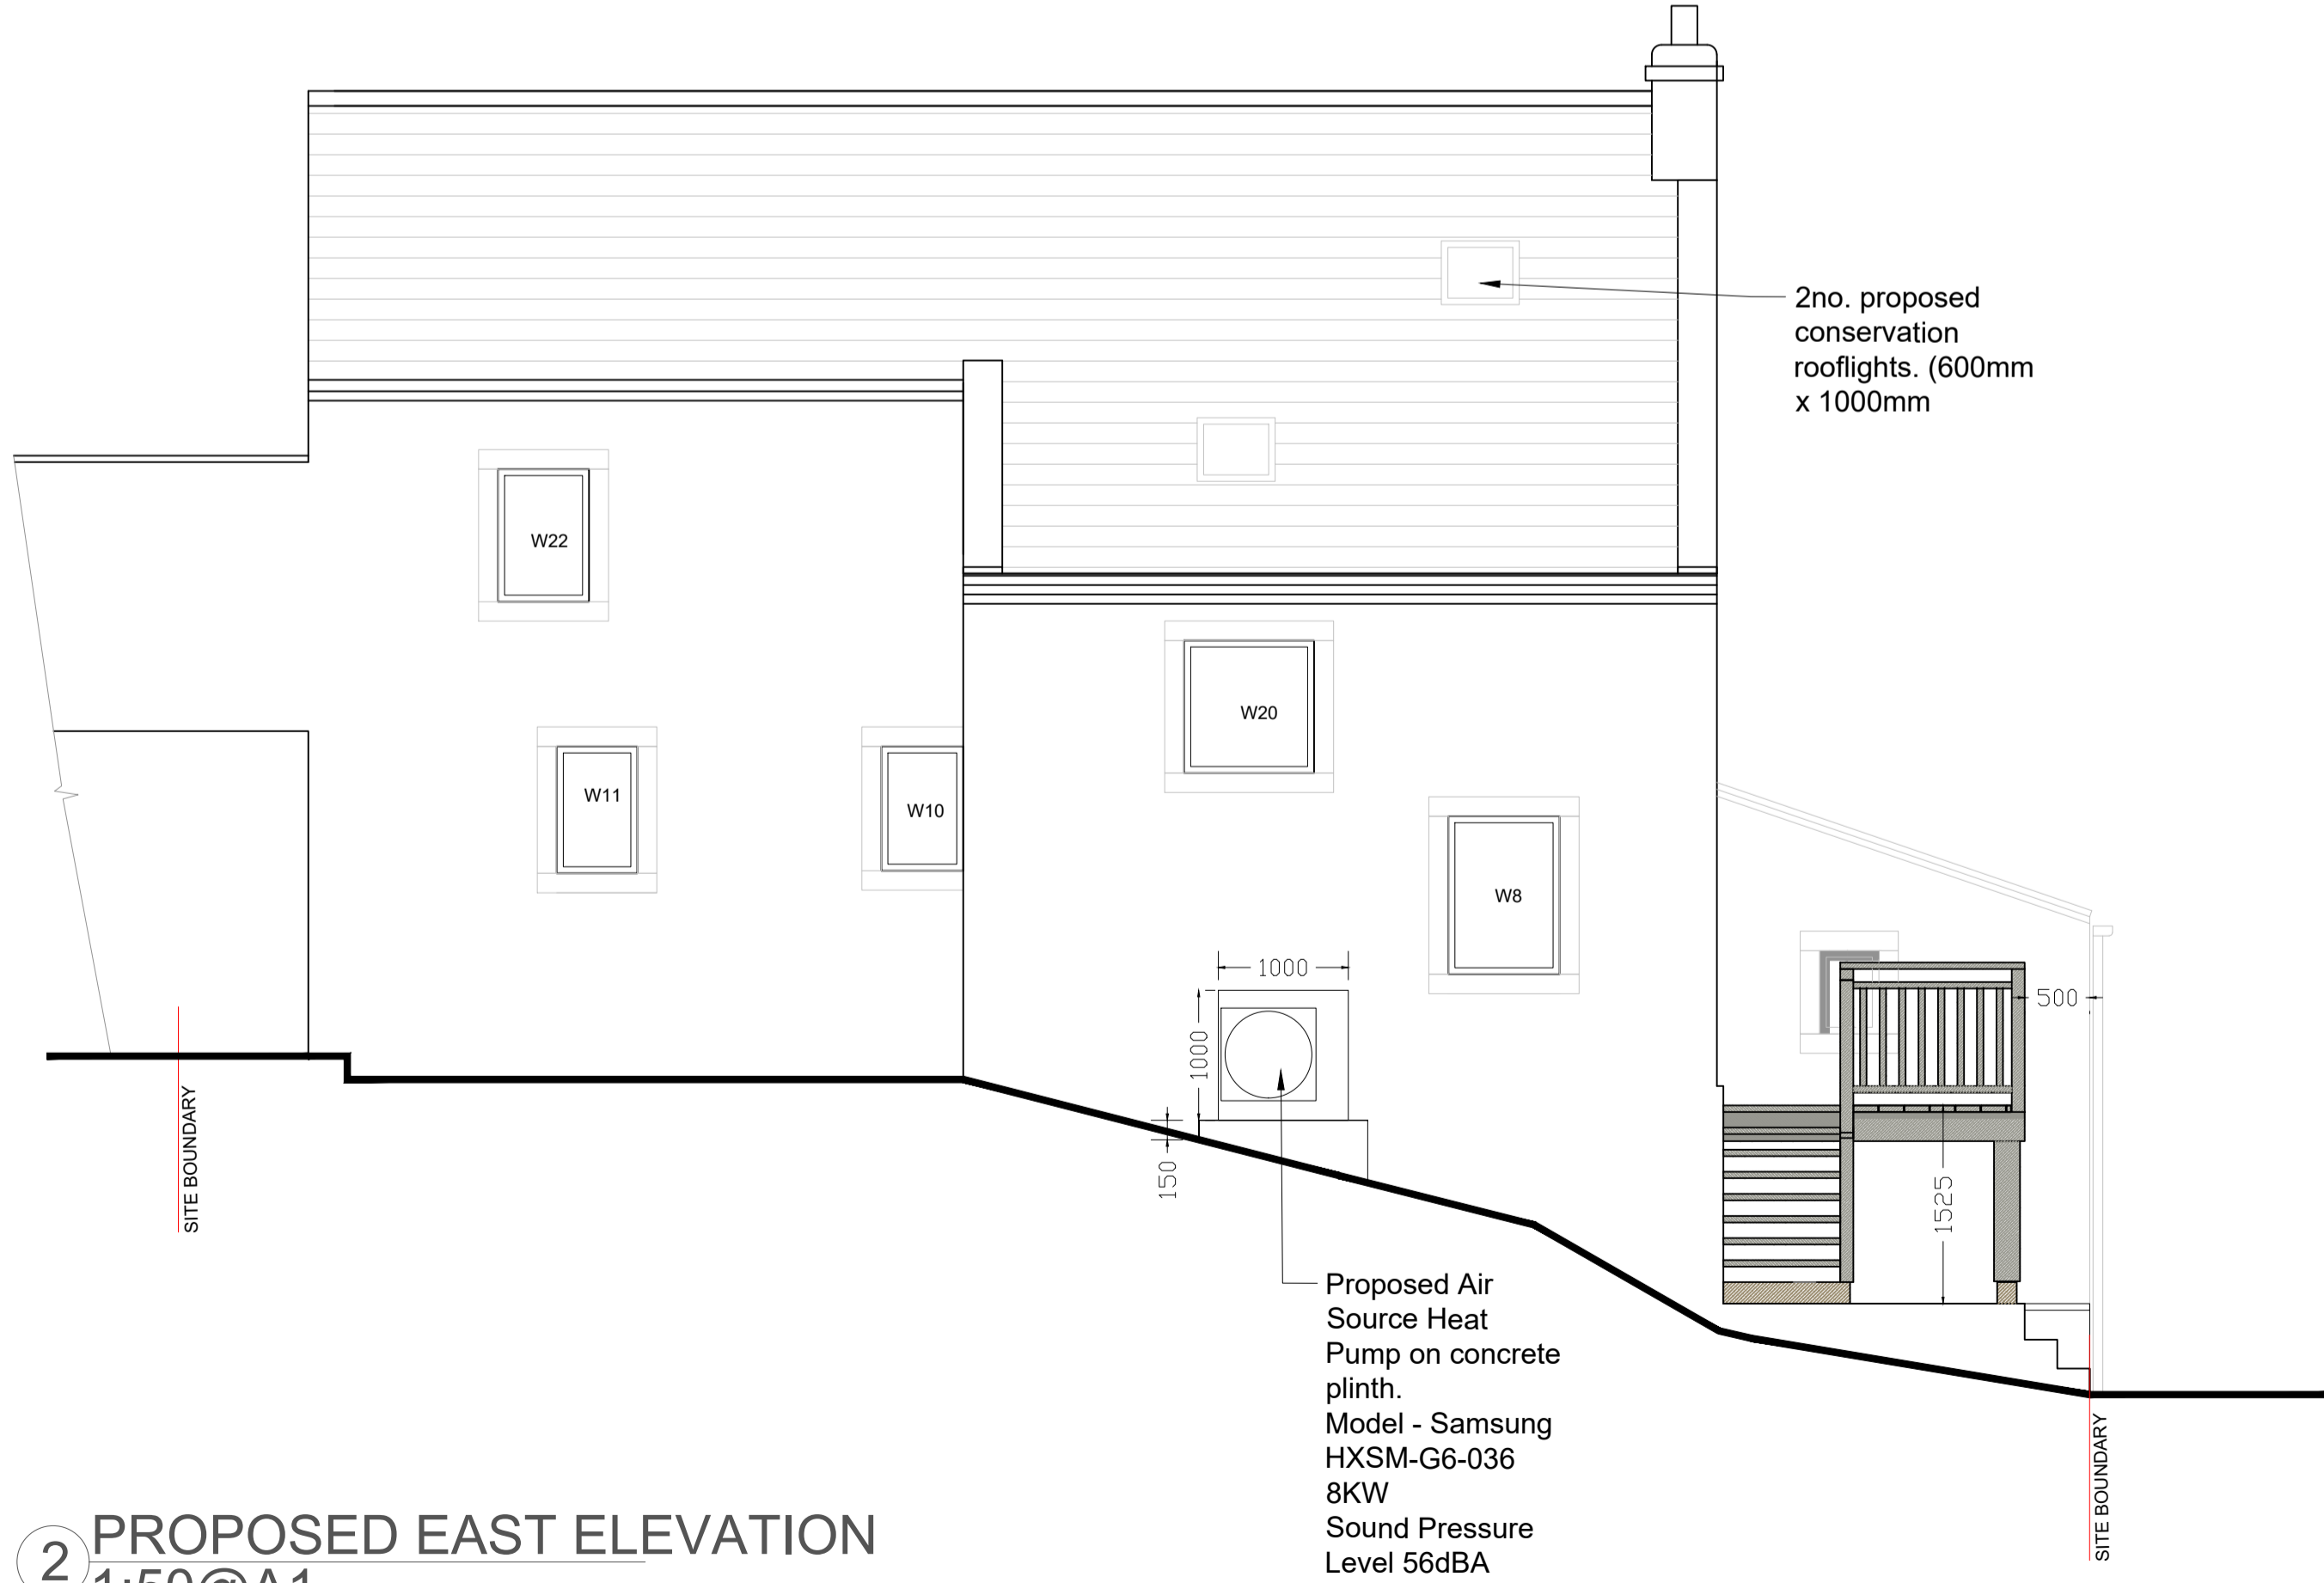

2 PROPOSED EAST ELEVATION 1:50@A1

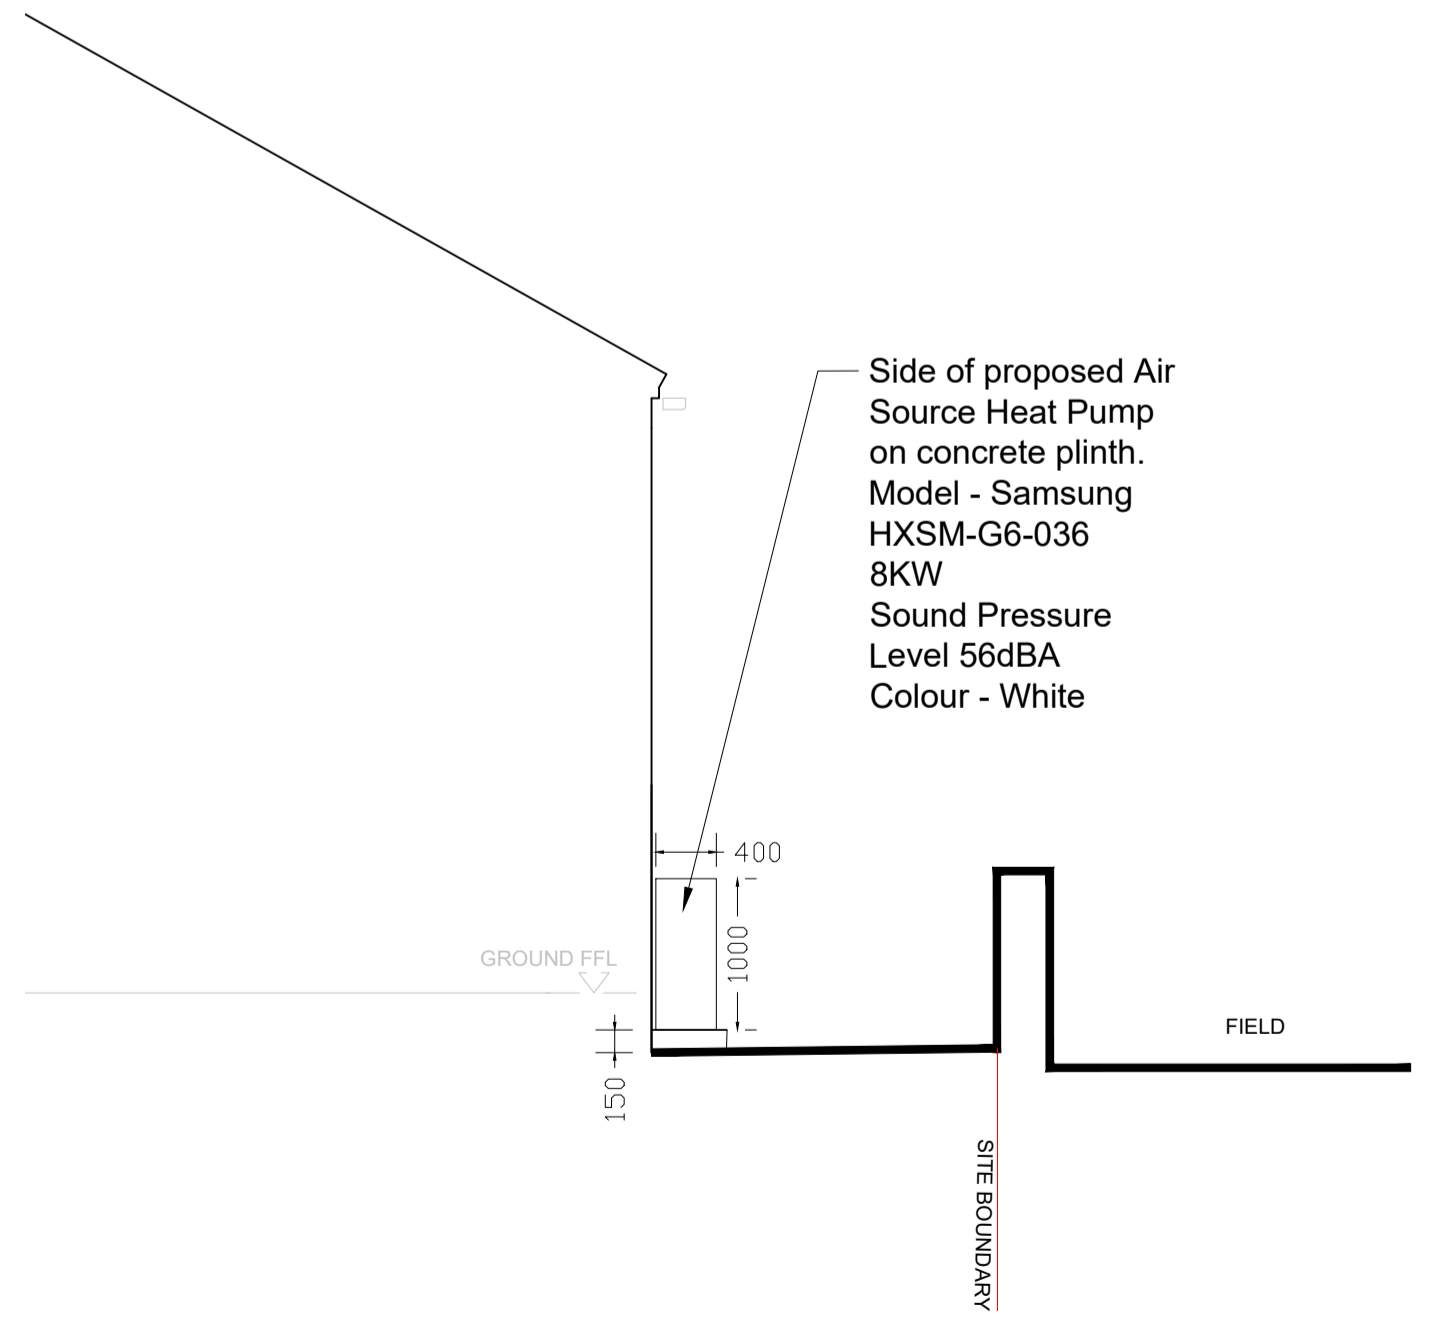


4 PROPOSED NORTH PART ELEVATION 1:50@A1

Revisions

Thomas Morgan Architect
1 New Hagg, Holmfirth
HD9 6RN
www.thomas-morgan.co.uk

The Barn
New Hagg Farm
Holmfirth
HD9 6RN

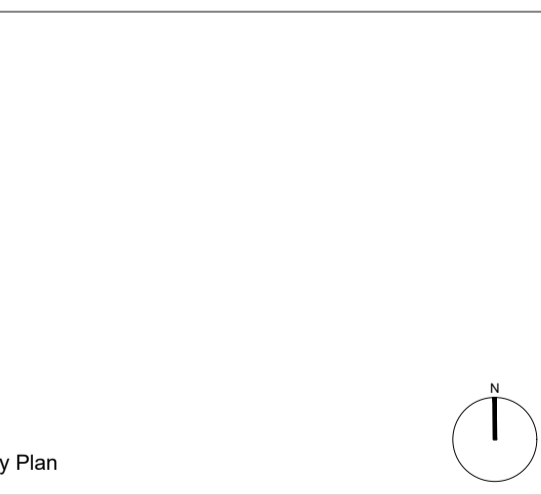

Drawing Title
EXISTING & PROPOSED ELEVATIONS 2

Scale bar		
Scale	1:50@A1 / 1:100@A3	
Status	PLANNING	
First Issued	10/01/2025	

Job No.	Dwg. No.	Rev.
2419	/ 105	-