



Notes

All dimensions to be site checked by contractor prior to the commencement of works.


Drawings are to be used for the purposes shown in the 'status' only.

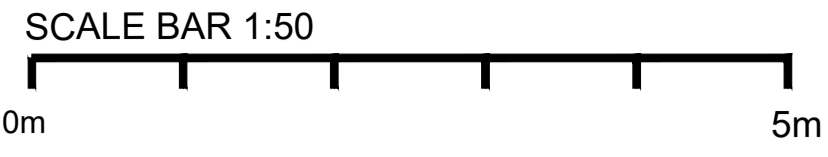

1 EXISTING EAST ELEVATION 1:50@A1

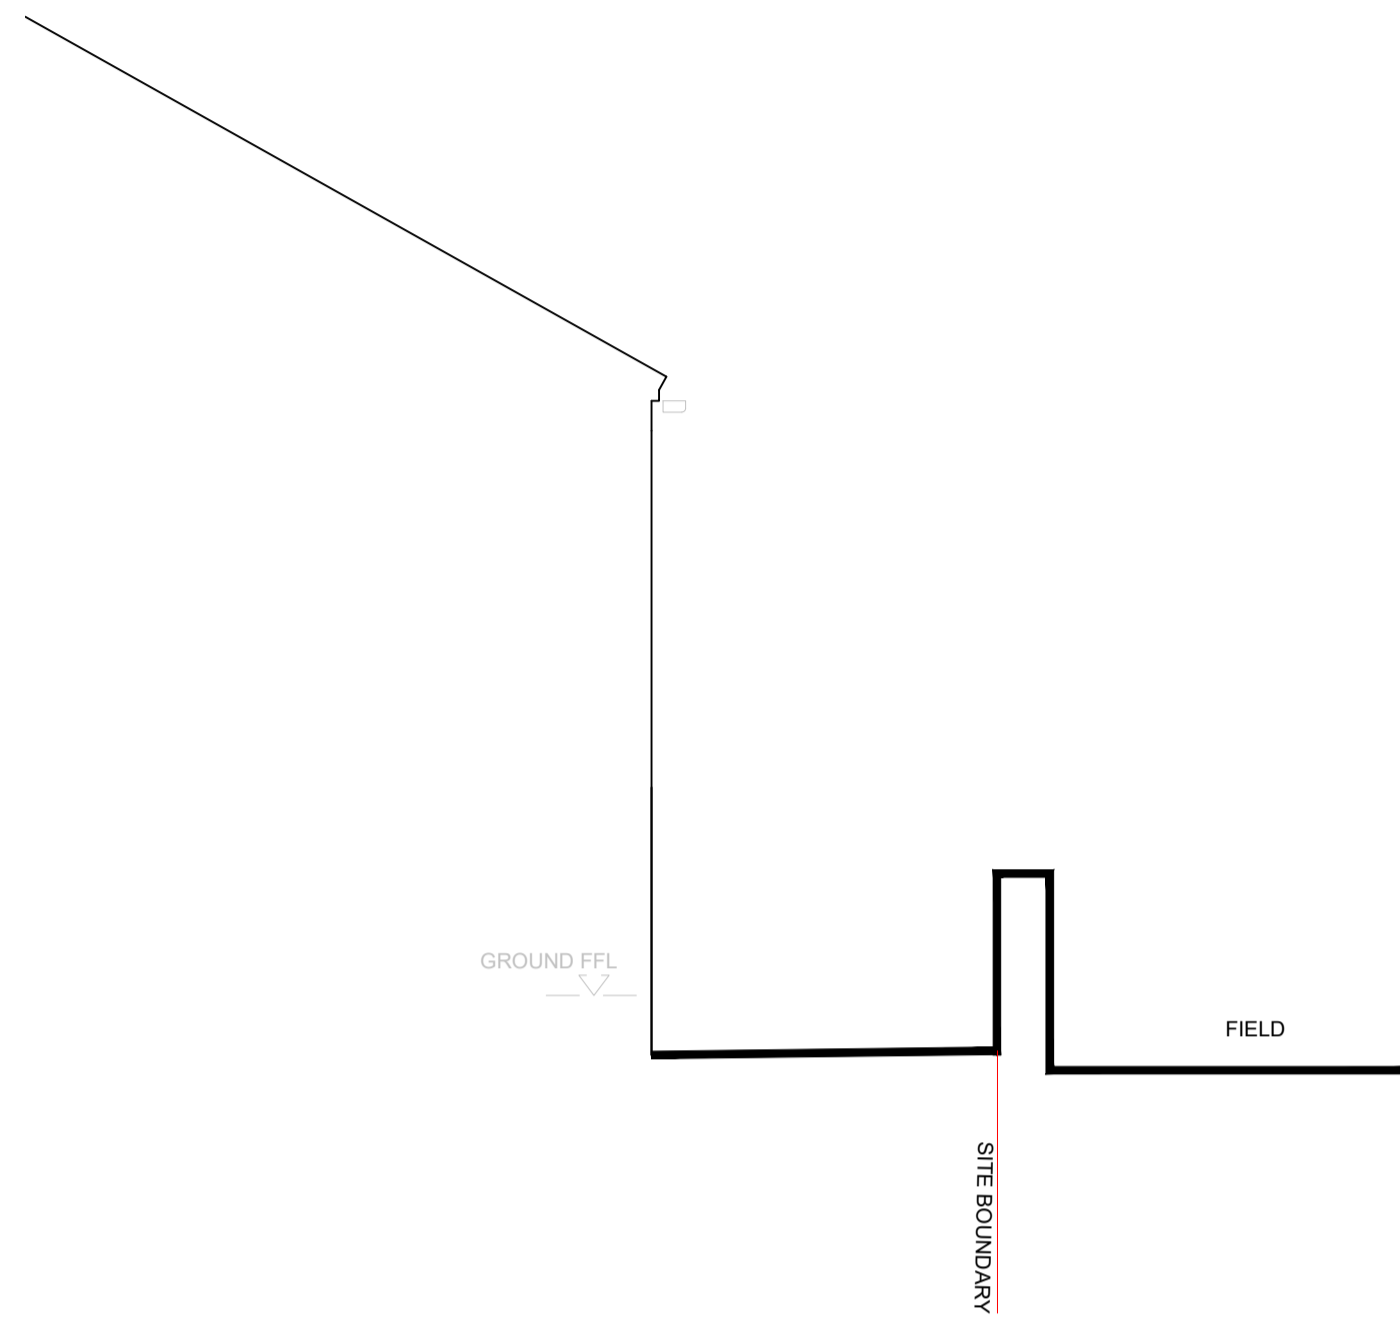


3 EXISTING NORTH PART ELEVATION 1:50@A1

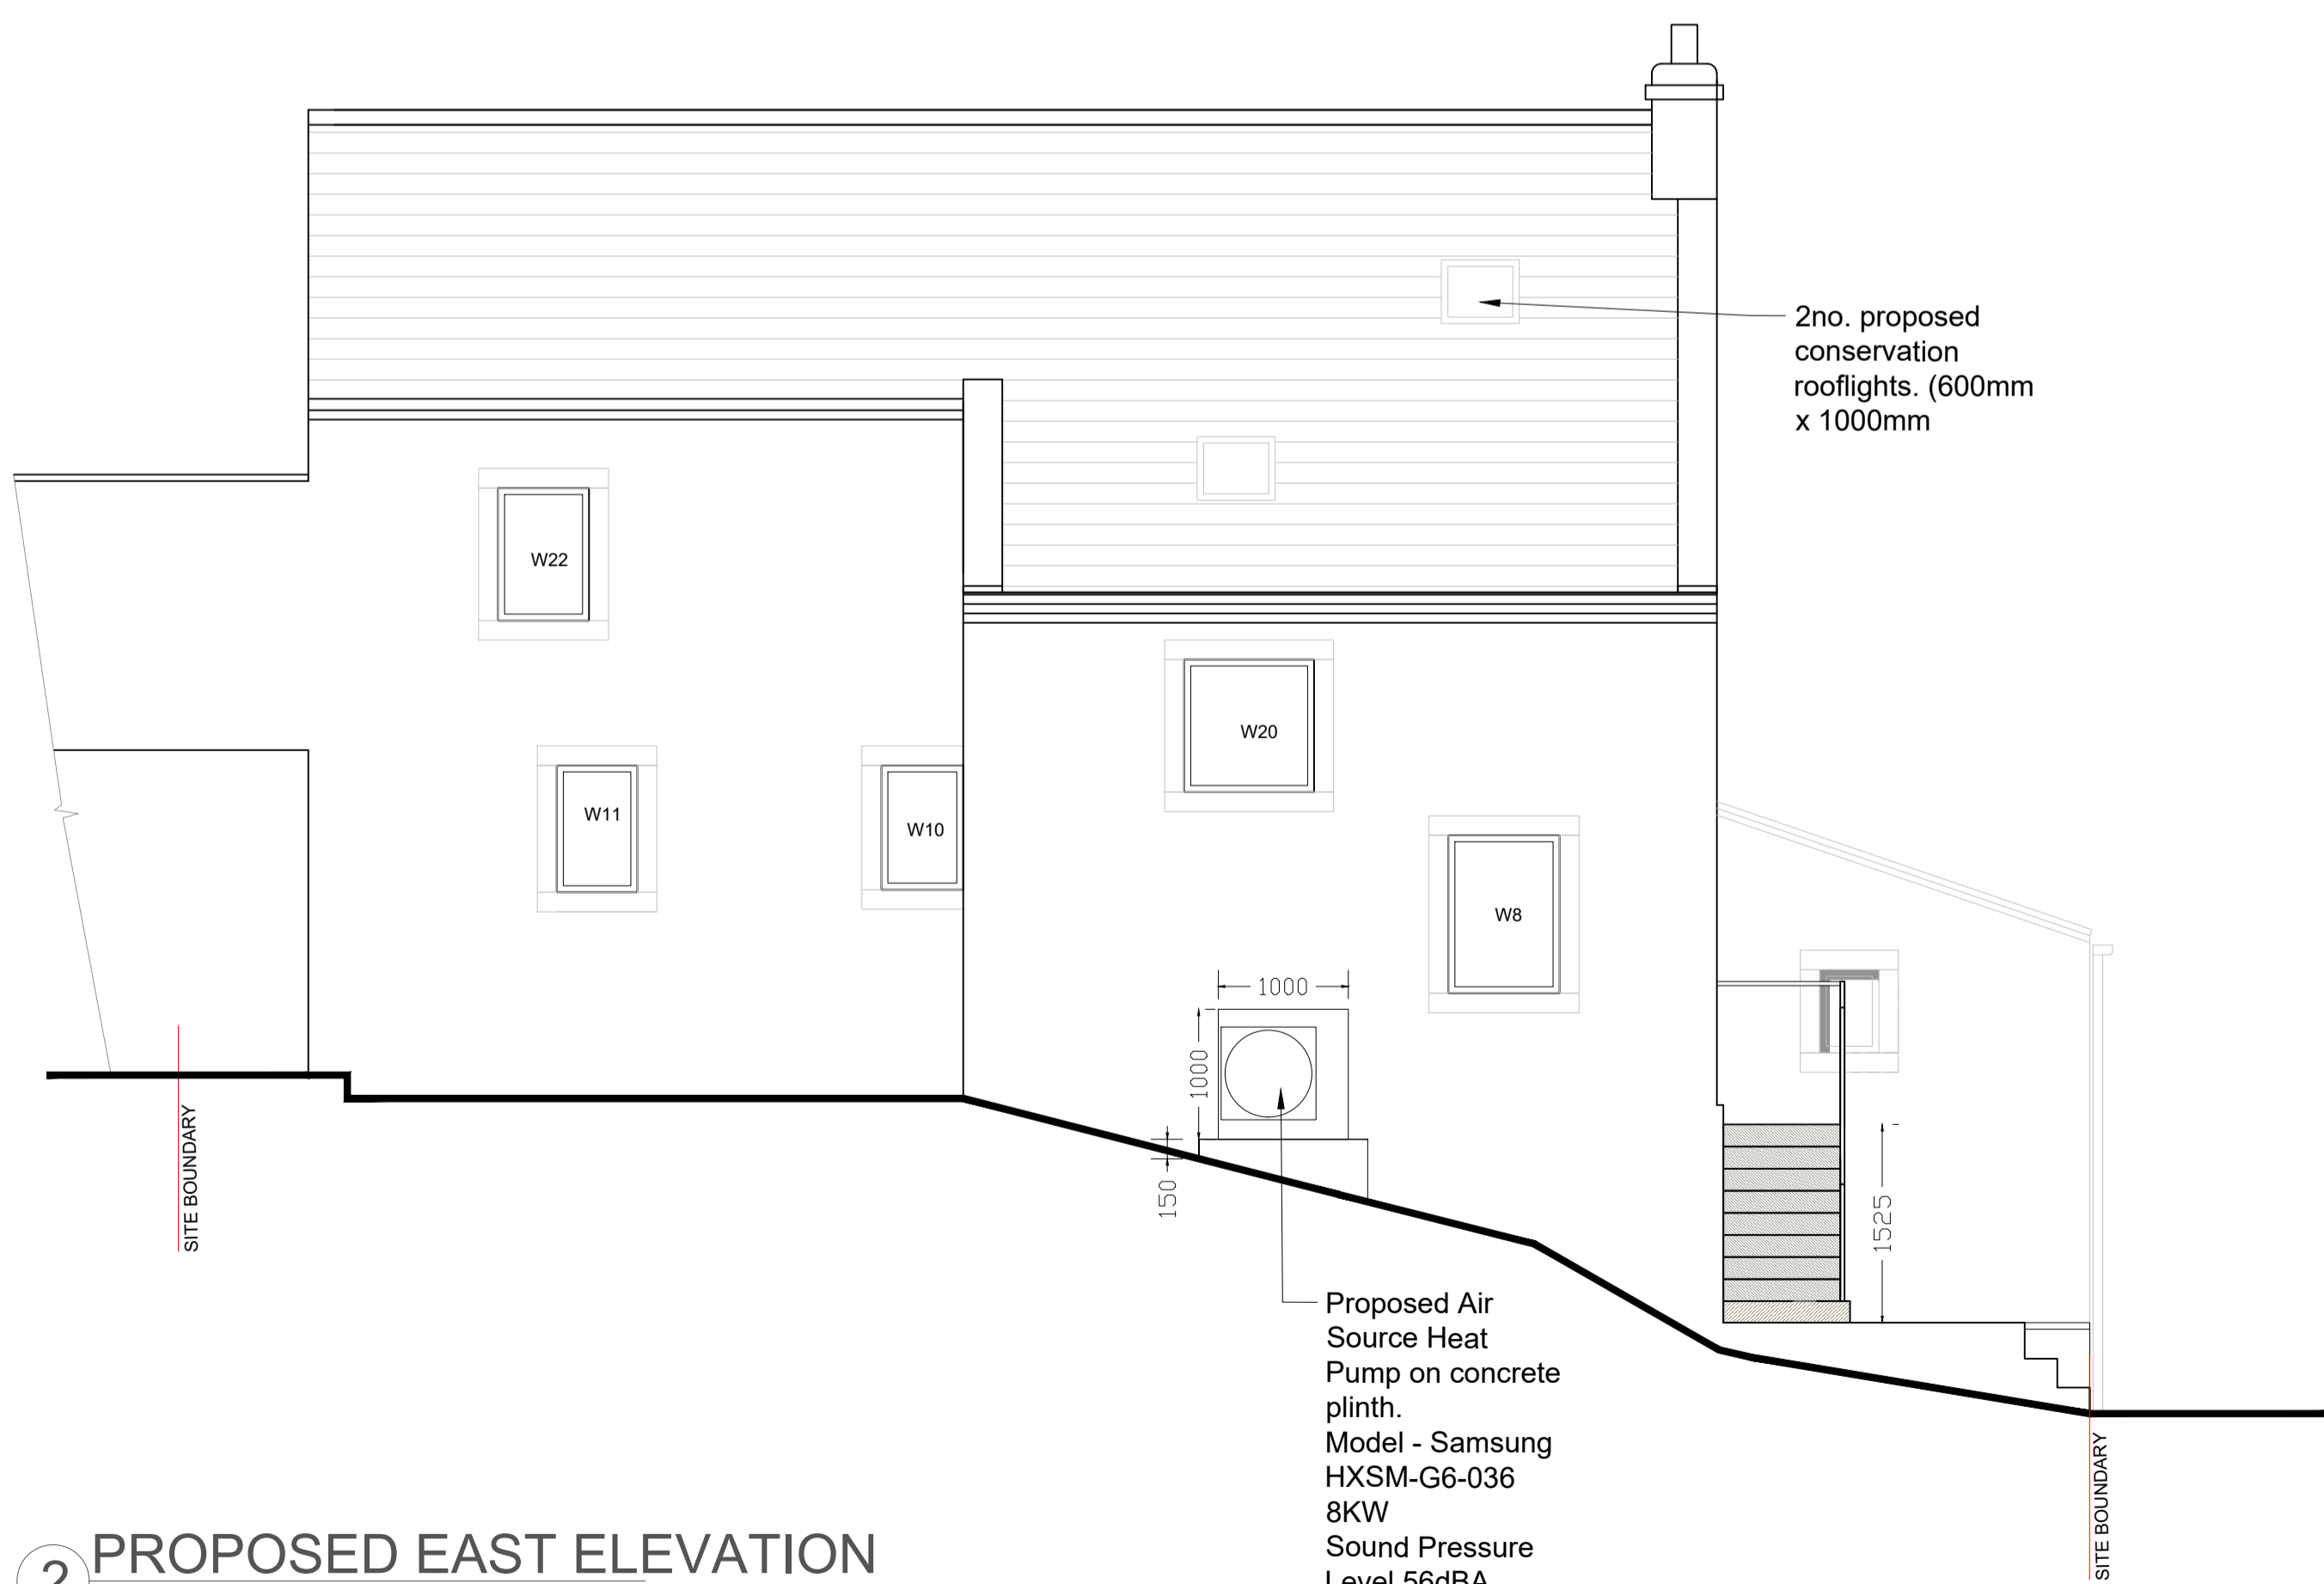

2 PROPOSED EAST ELEVATION 1:50@A1

Proposed Air Source Heat Pump on concrete plinth. Model - Samsung HXSM-G6-036 8KW Sound Pressure Level 56dBA Colour - White

2no. proposed conservation rooflights. (600mm x 1000mm)

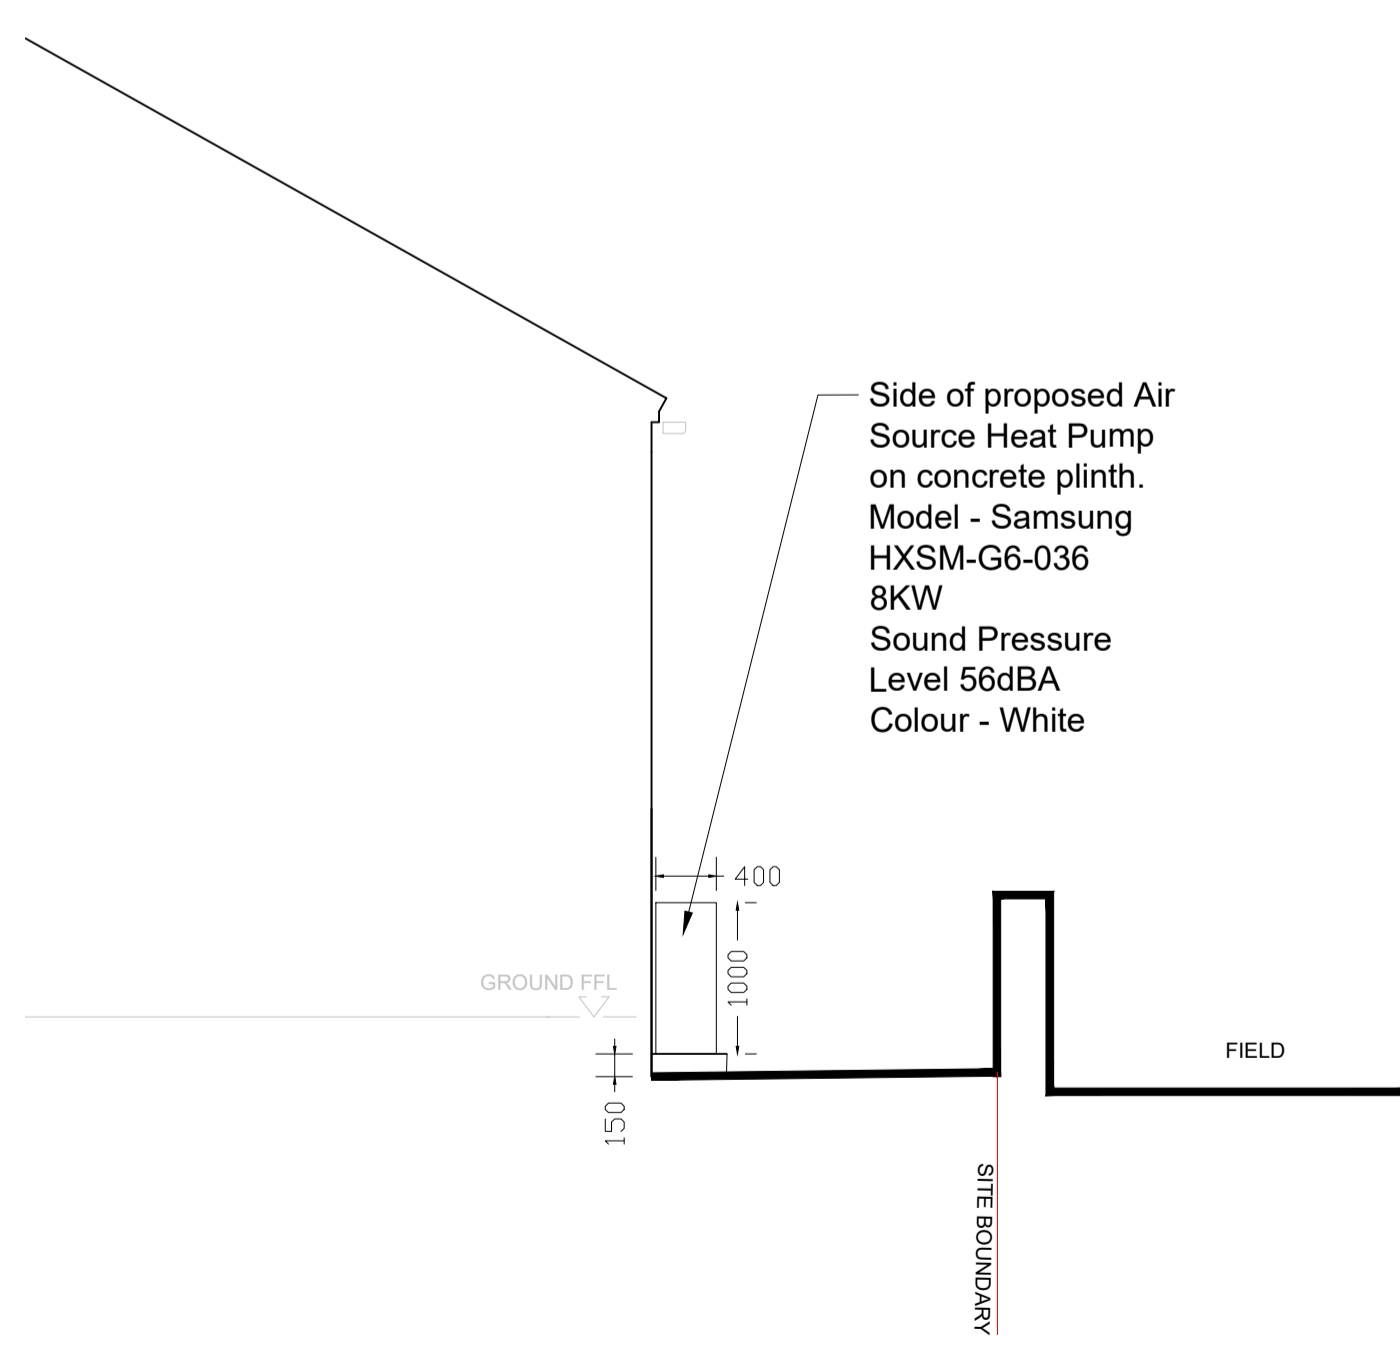

4 PROPOSED NORTH PART ELEVATION 1:50@A1


Side of proposed Air Source Heat Pump on concrete plinth. Model - Samsung HXSM-G6-036 8KW Sound Pressure Level 56dBA Colour - White

A - 28.03.25 - Timber decking omitted. - Replaced with set of stone stairs

Revisions

Thomas Morgan Architect 1 New Hagg, Holmfirth HD9 6RN www.thomas-morgan.co.uk

The Barn New Hagg Farm Honley Holmfirth HD9 6RN

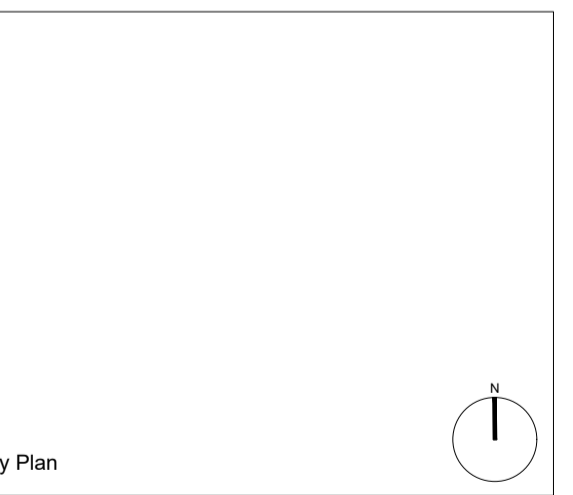

Drawing Title EXISTING & PROPOSED ELEVATIONS 2

Table with columns for Scale bar, Scale (1:50@A1 / 1:100@A3), Status (PLANNING), and First Issued (10/01/2025).

Table with columns for Job No. (2419), Dwg. No. (105), and Rev. (A).