




Heritage conservation roof window →
 Ideal for heritage, conservation and historical buildings

② PROPOSED ROOF LIGHT - Velux Conservation rooflight

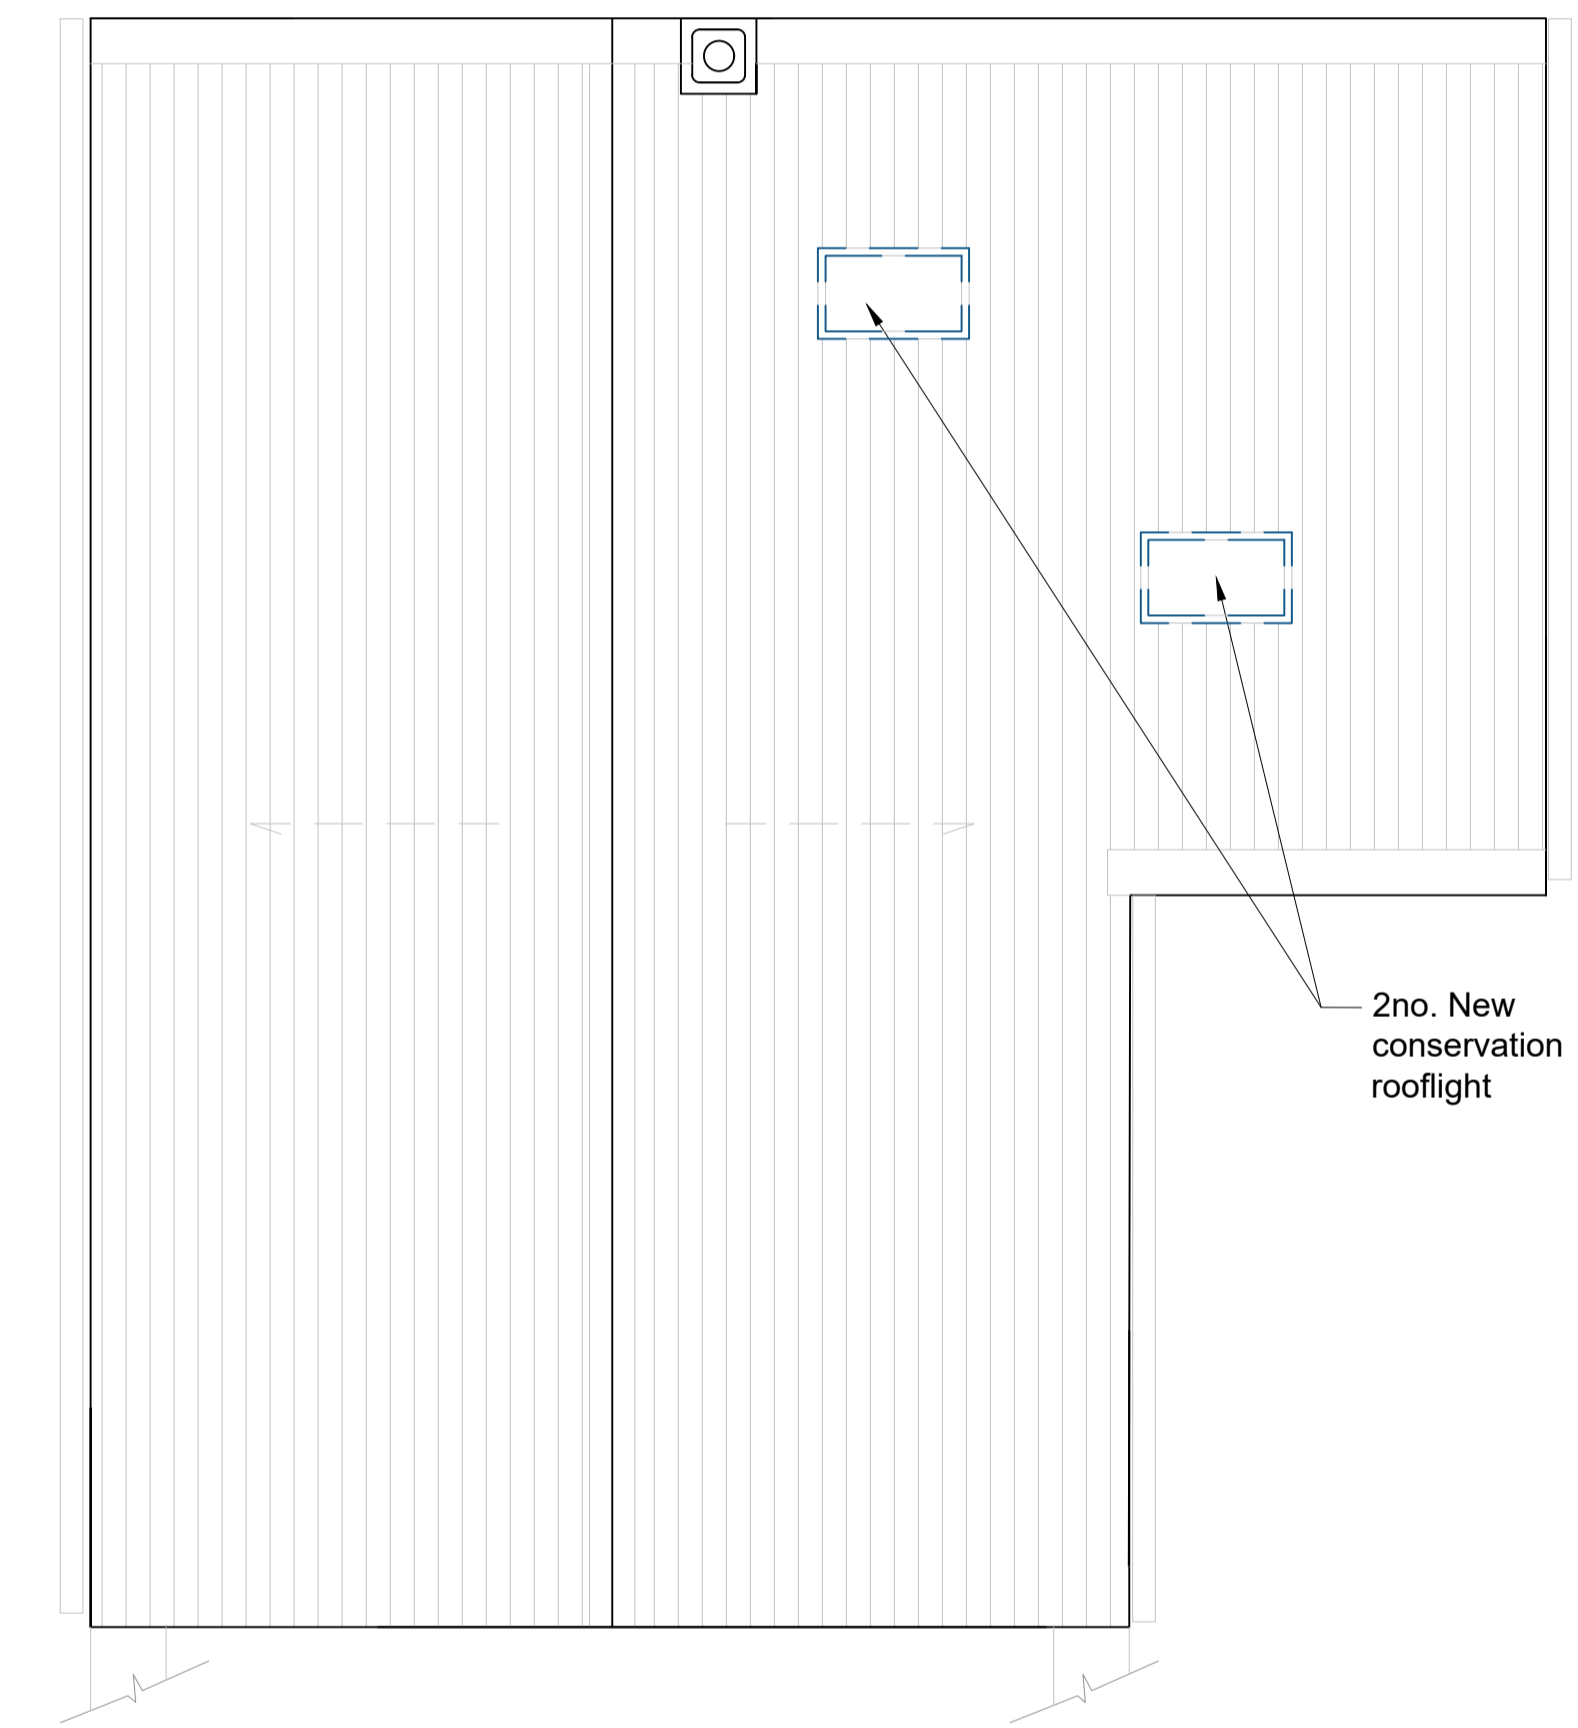

① PROPOSED ROOF PLAN
 1:50@A1


FIGURED DIMENSIONS ONLY TO BE USED

Notes
 All dimensions to be site checked by contractor prior to the commencement of works.
 Drawings are to be used for the purposes shown in the 'status' only.

Revisions

Thomas Morgan Architect
 1 New Hagg, Holmfirth
 HD9 6RN
 www.thomas-morgan.co.uk

The Barn
New Hagg Farm
Honley
Holmfirth
HD9 6RN

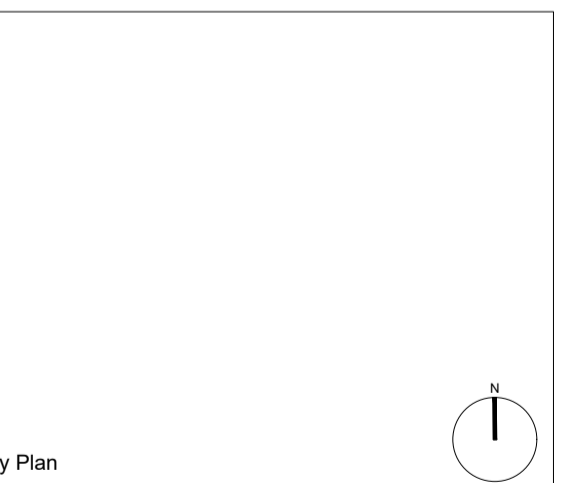

Drawing Title
PROPOSED ROOF PLAN

Scale bar	
Scale	1:50@A1 / 1:100@A3
Status	PRELIMINARY
First Issued	02/12/2024

Job No.	Dwg. No.	Rev.
2419	/ 103	-