

IF IN ANY DOUBT PLEASE ASK THE ARCHITECT FOR CLARIFICATION.  
 DO NOT SCALE FROM DRAWING. ALL DIMENSIONS TO BE CHECKED ON SITE.  
 THE COPYRIGHT FOR THESE DRAWINGS REMAINS THE PROPERTY OF THE ARCHITECT. THEY MUST NOT BE REPRODUCED IN ANY WAY WITHOUT THE ARCHITECT'S PRIOR WRITTEN CONSENT.



SOUTH WEST ELEVATION




NORTH EAST ELEVATION




PART NORTH WEST ELEVATION



PART SOUTH EAST ELEVATION

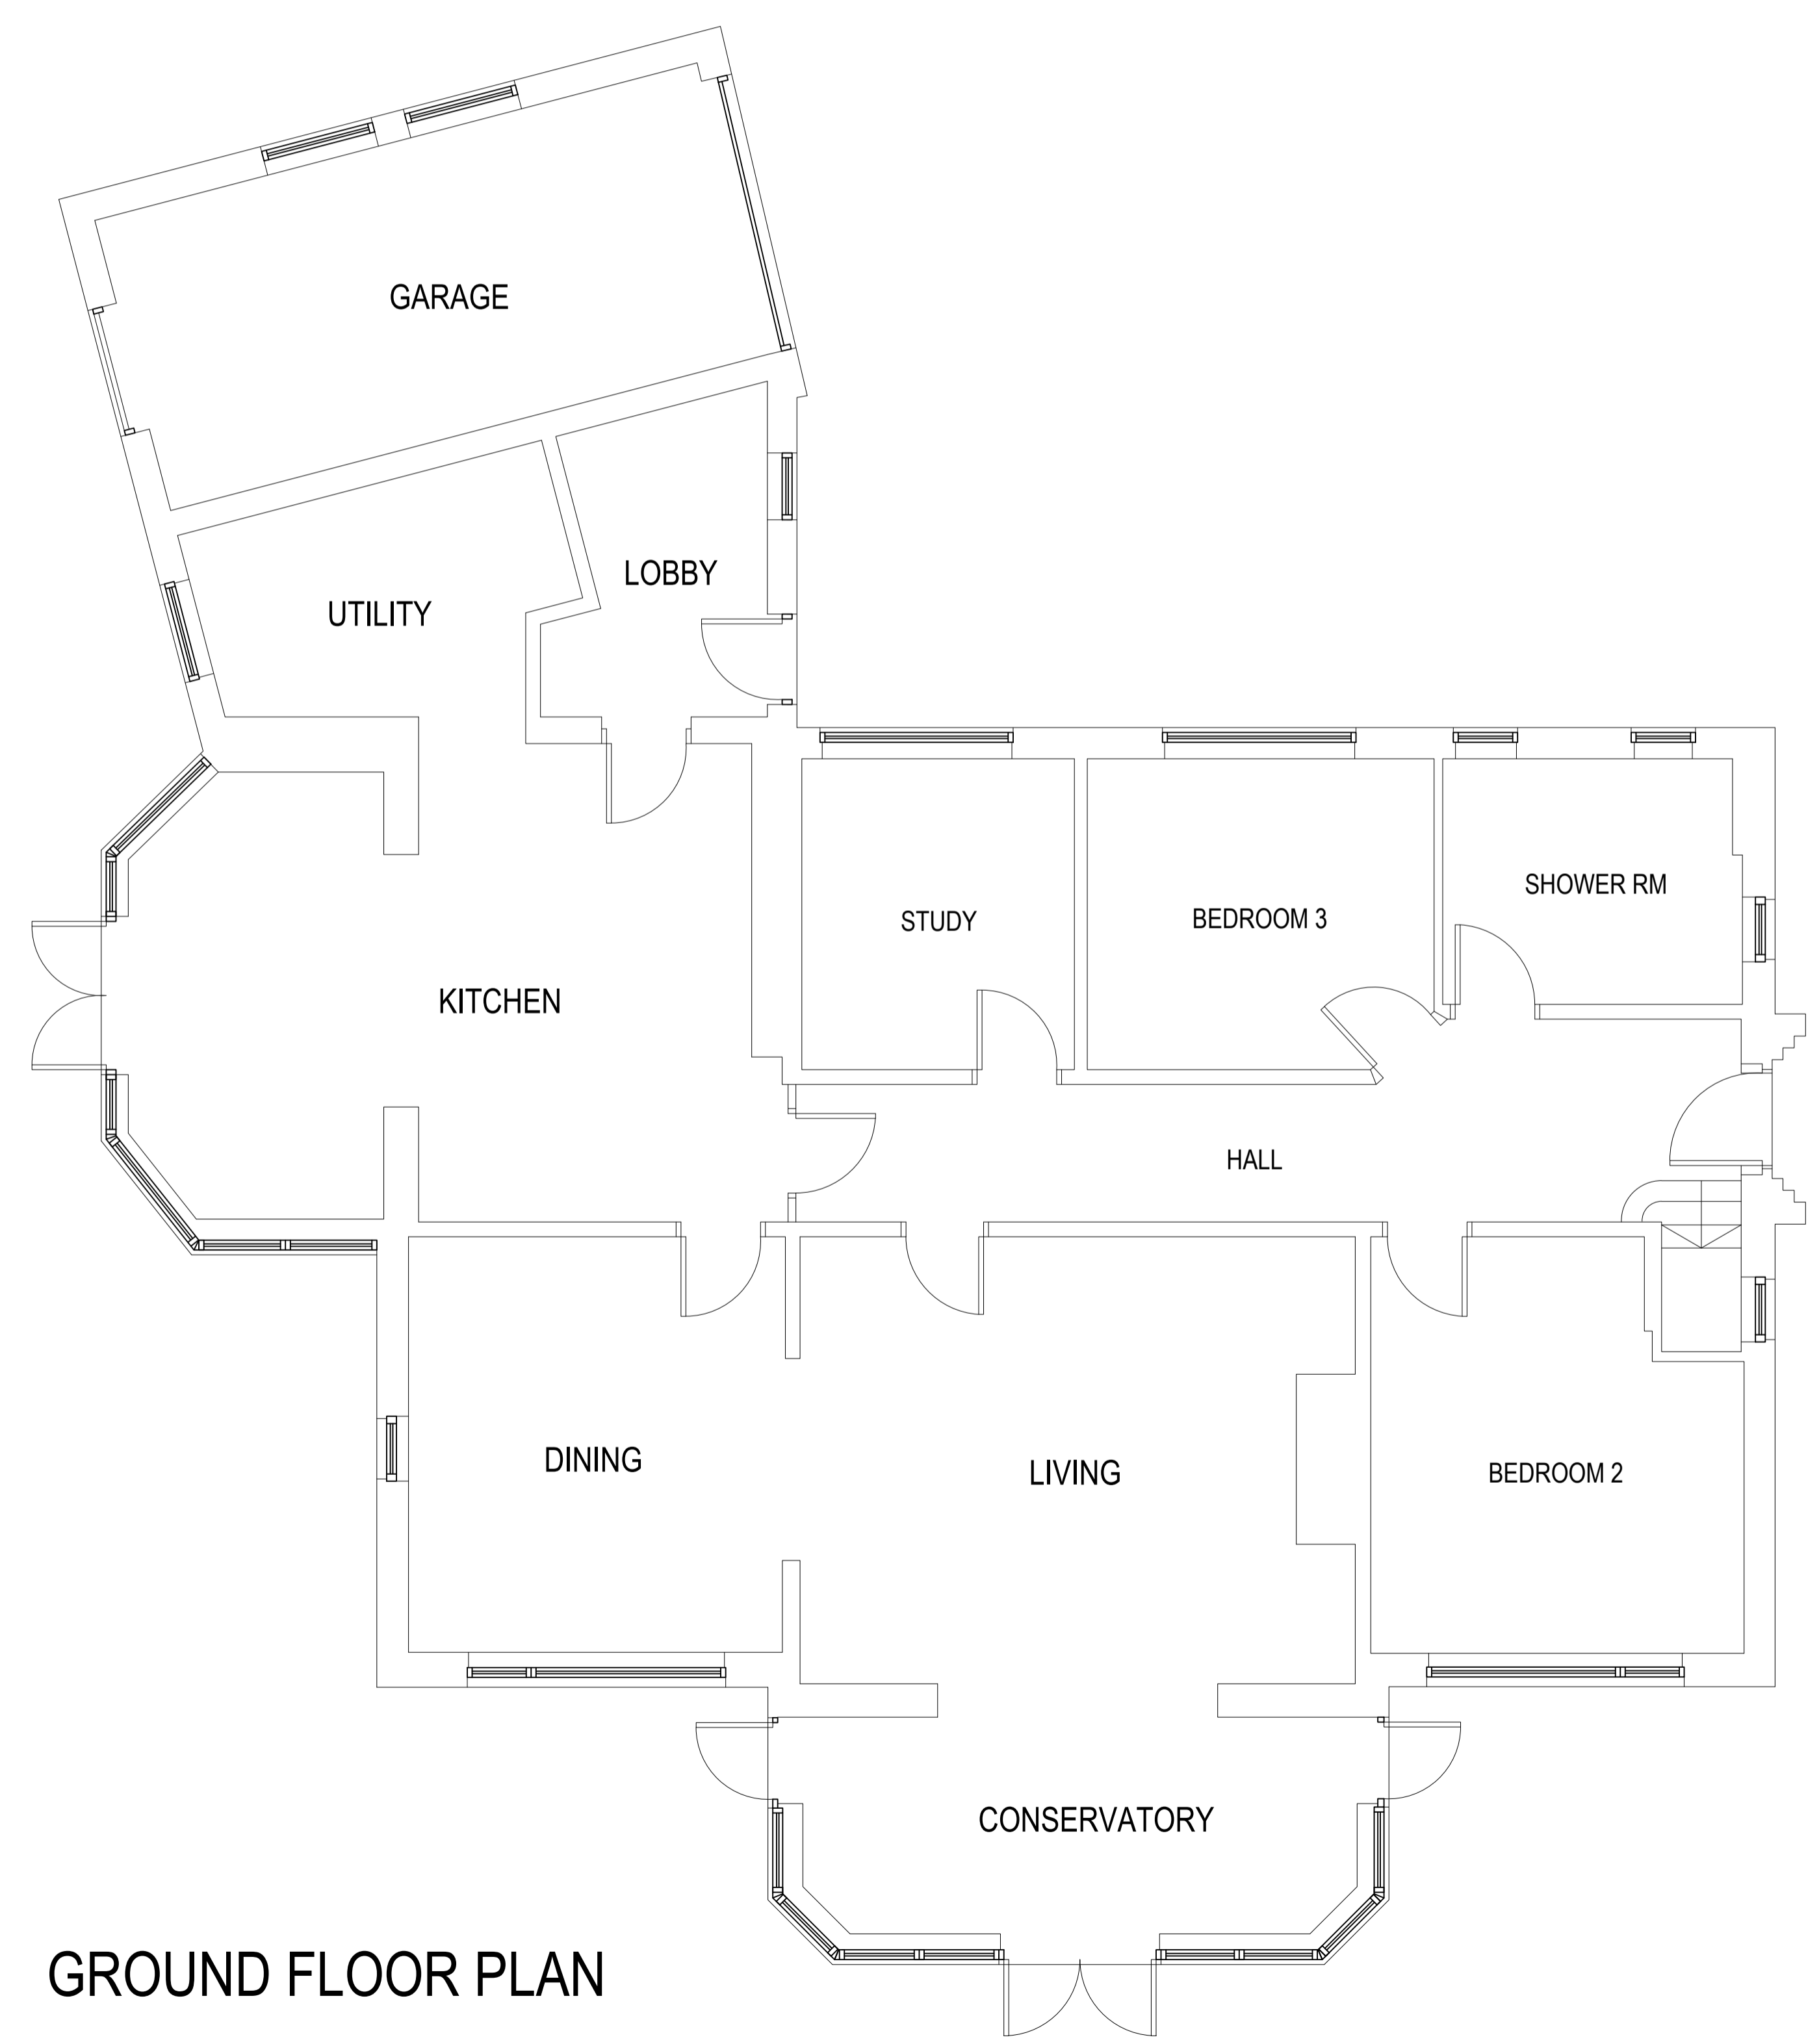

GROUND FLOOR PLAN

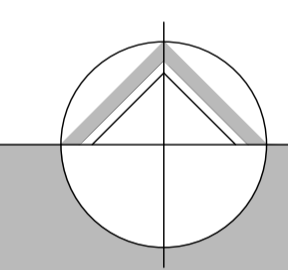

**northern design  
partnership**

Chartered Architects  
 The Chapel, Millmoor Road,  
 Meltham, Holmfirth, HD9 5JU

www.northerndesignpartnership.co.uk  
 Instagram: @northerndesignp  
 Telephone: (01484) 854848

client	GLENNA WALKER		
project	WONDERLAND UPPER HAGG ROAD THONGSBRIDGE HD9 3TF		
drawing	EXISTING PLANS AND ELEVATIONS		
revision	notes	date	drawn
scale :	1:50 & 1:100 AT A1	10.24	MG
project no.	2383	drawing no.	01
		revision	