


FOH AREA: 78.8m² / 842ft²

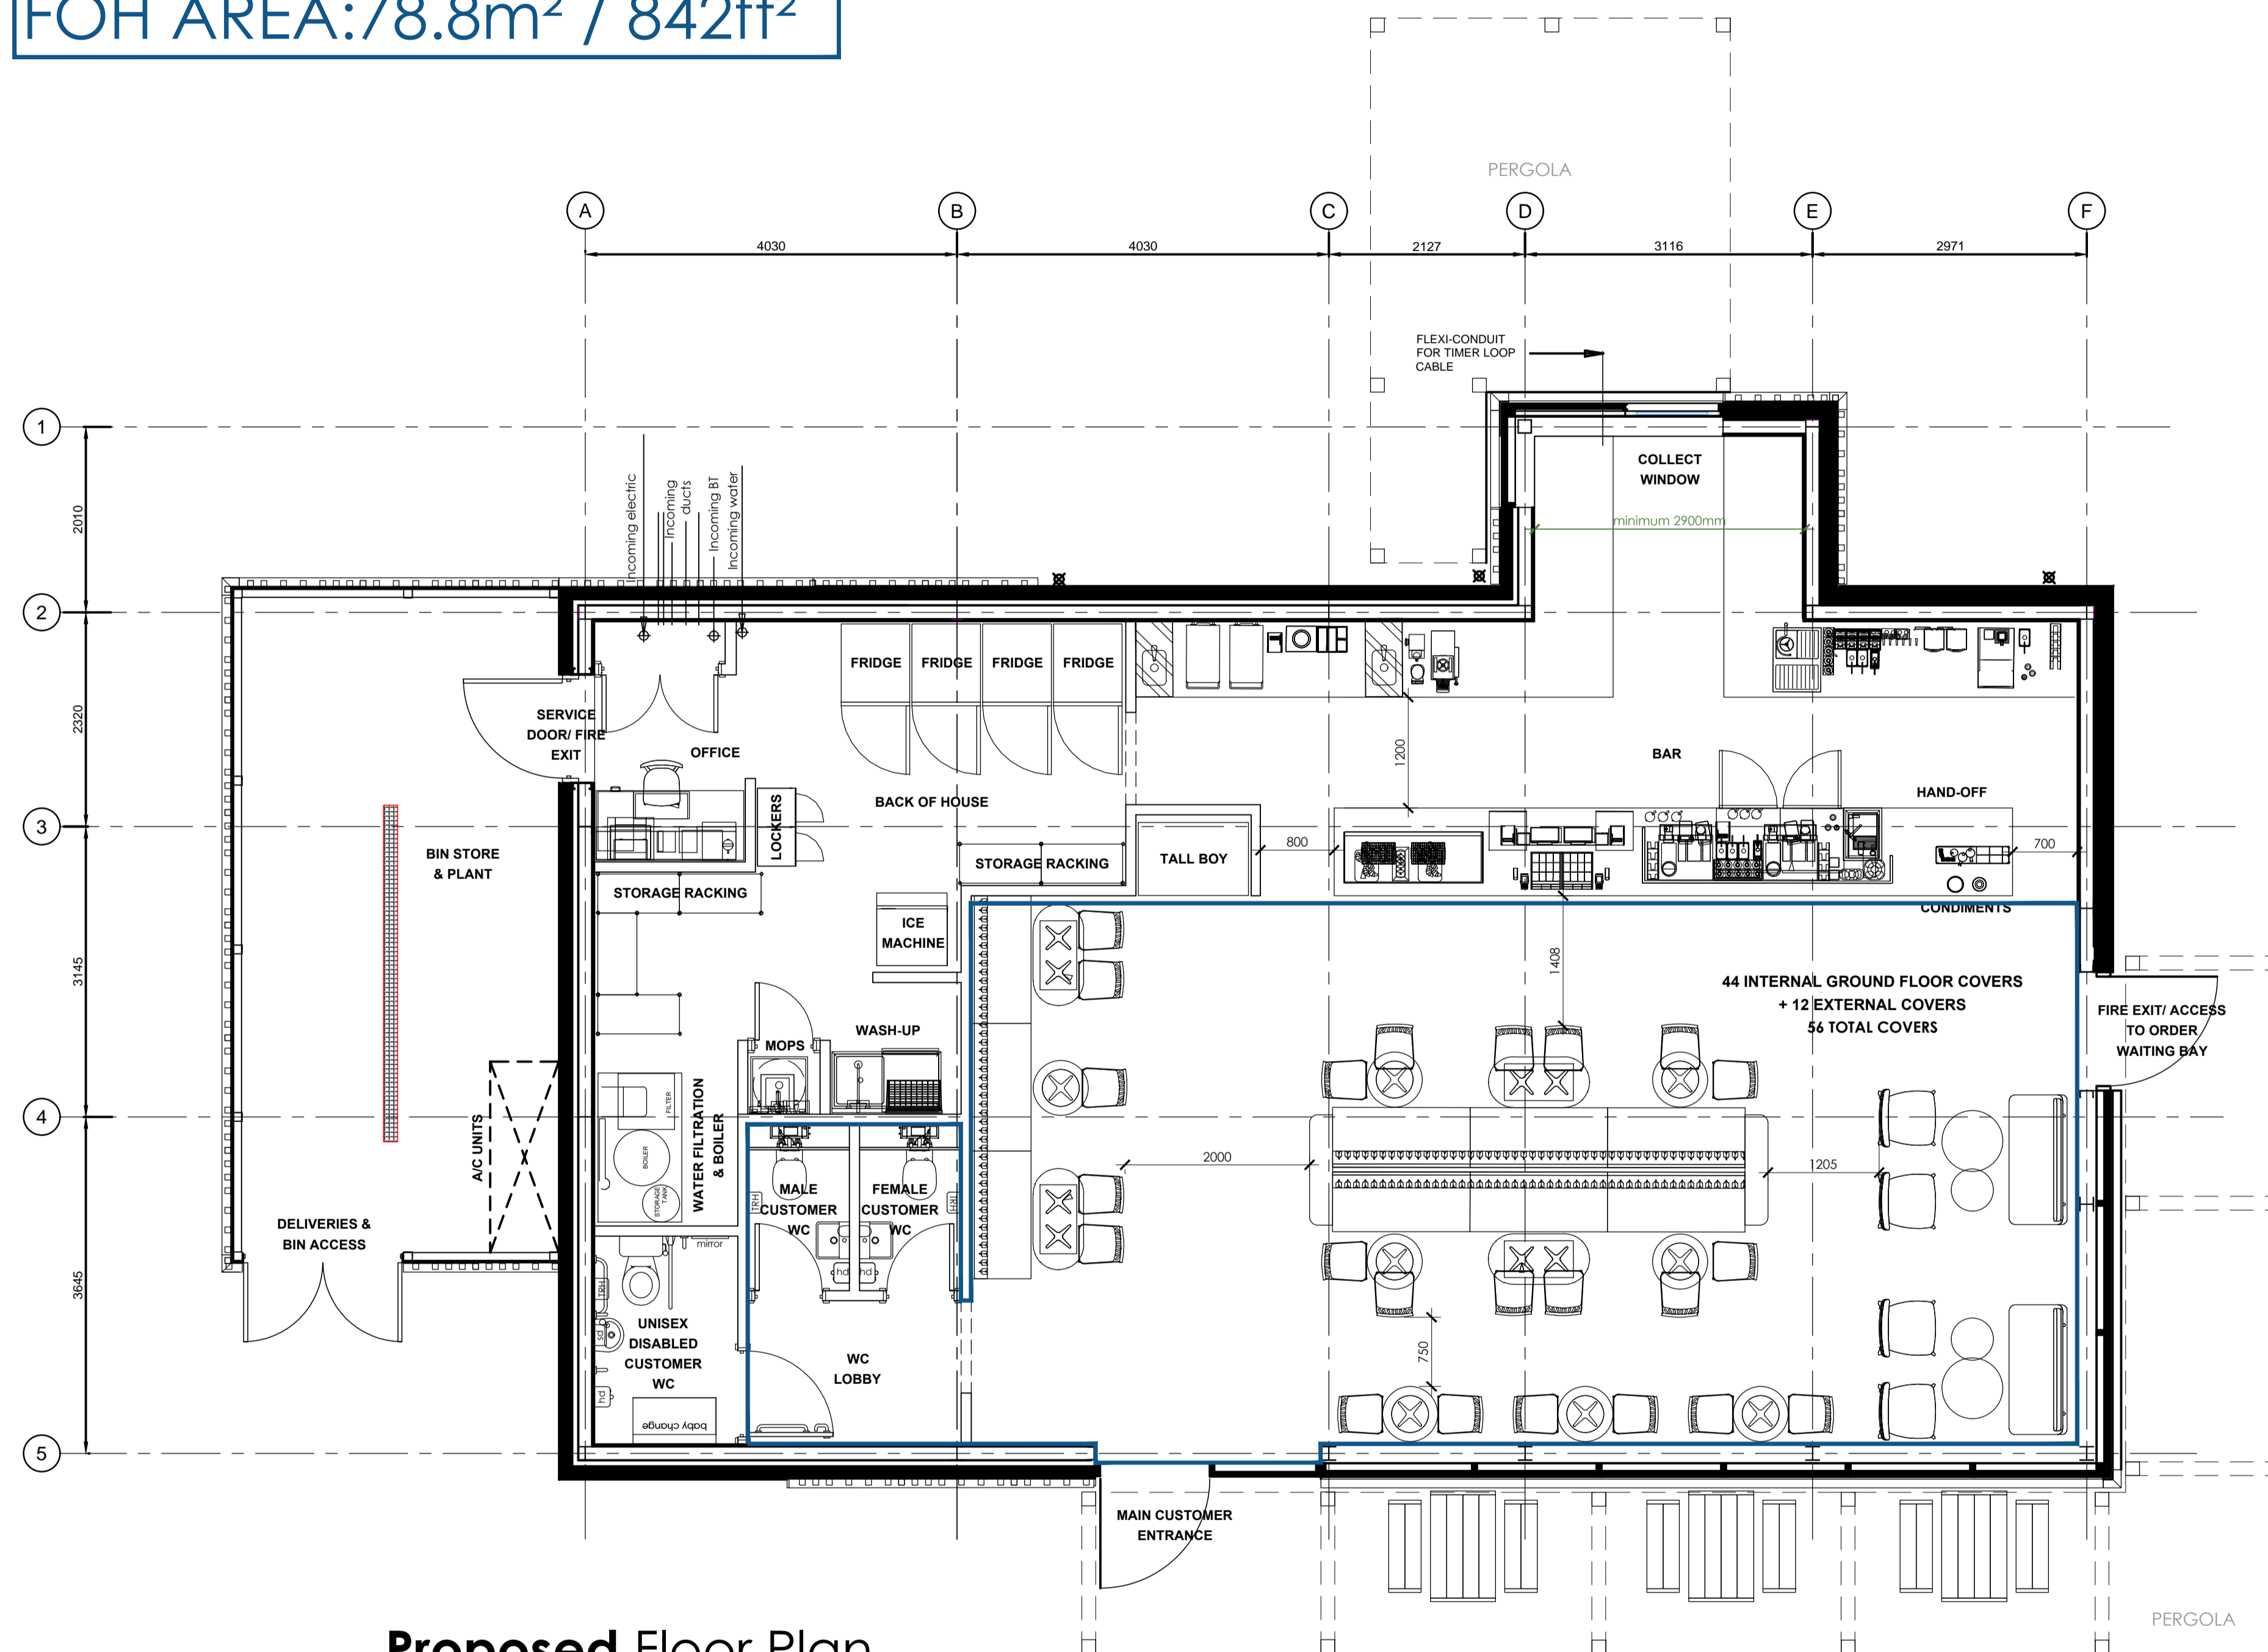

Proposed Floor Plan
scale - 1:50 @ A1 / 1:100 @ A3

OVERALL GIA: 149.6m² / 1610ft²
(NOT INCLUDING YARD)

OVERALL GEA: 200.7m² / 2160ft²
(INCLUDING YARD)

© copyright 2024
This drawing and the copyrights and patents therein are the designer's property and may not be used or reproduced - only under contract. All rights reserved.

rev	date	description

Frank Belshaw
Building Surveyors Limited

wheatley springs barn, wheatley lane road,
barrowford, nelson, lancashire. BB9 6QS.
tel no. (01282) 699668. fax no. (01282) 602447.

Soul Foods Group

NEW DRIVE THRU 1

store address
BIRSTALL
GELDERD ROAD,
BIRSTALL, BATLEY,
WF17 9TB
client
QUICKCATER LTD

drawing title
PROPOSED
GENERAL ARRANGEMENT PLAN

drawn by	checked	date
SES	----	27/09/24
store no.	scale	
0000	1:50 @ A1	

drawing no.	FB ref.	revision
0000/2024/S100	2024/84	---