



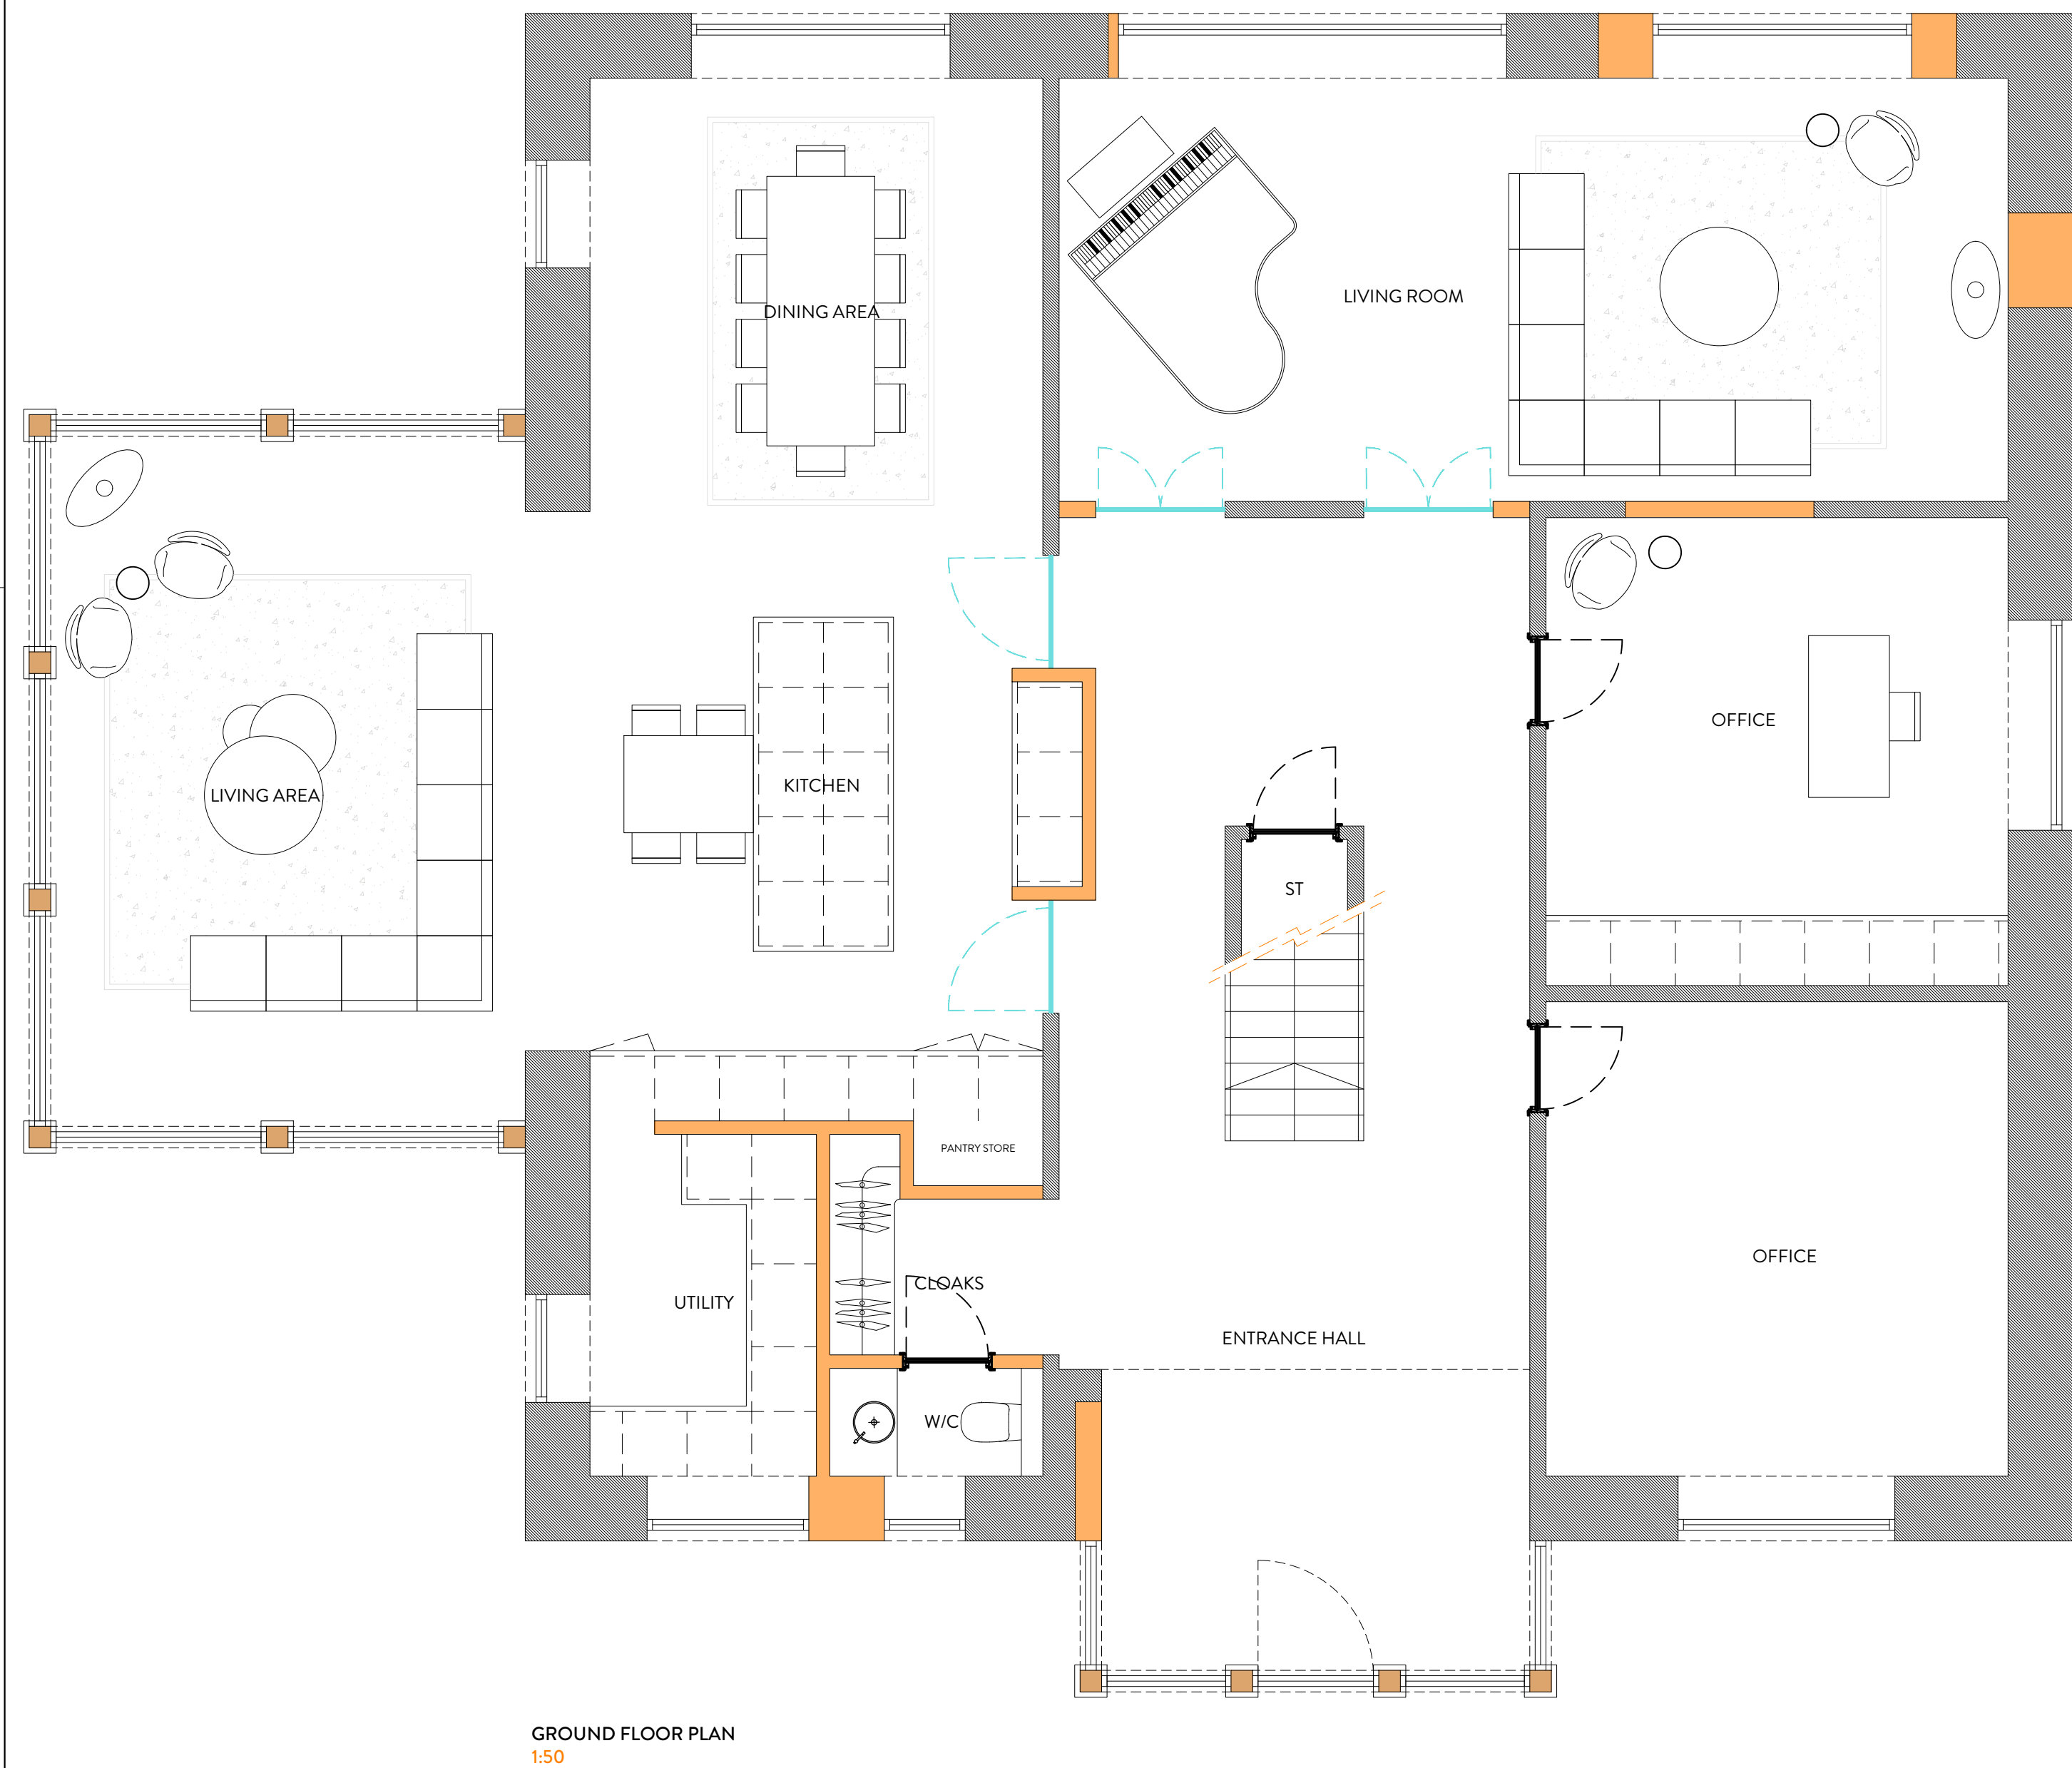

GROUND FLOOR PLAN
1:50

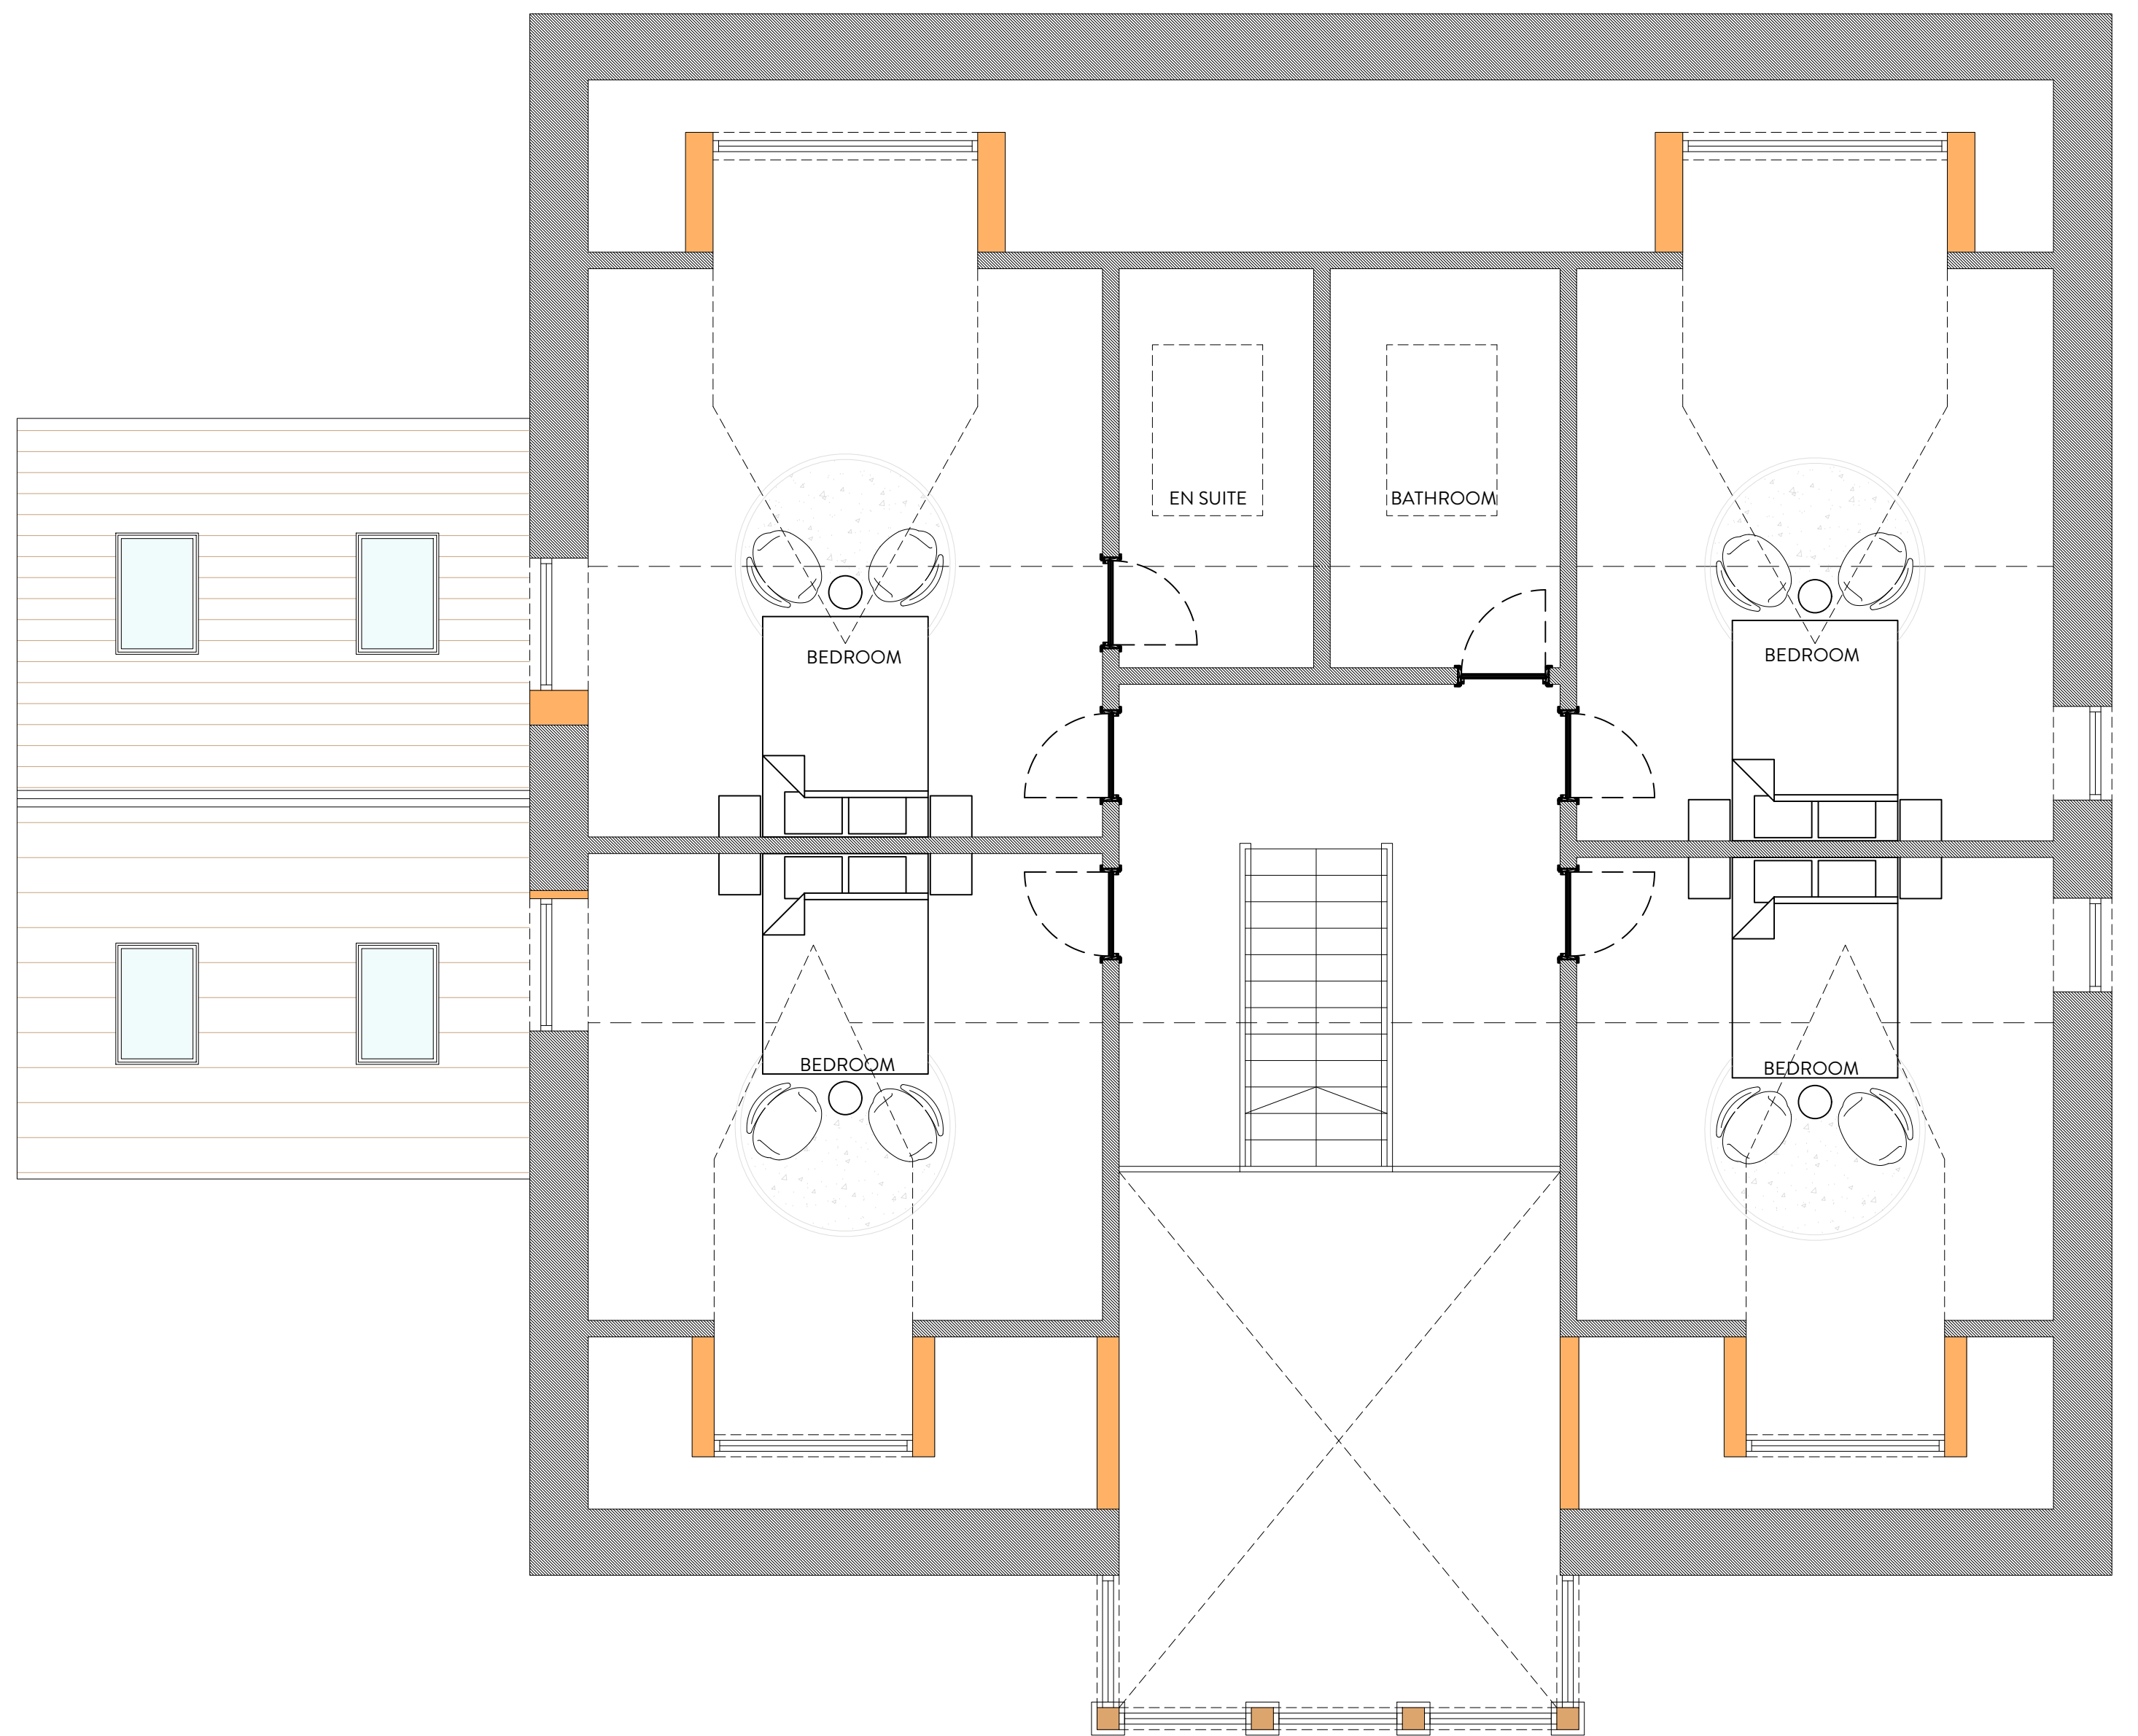

FIRST FLOOR PLAN
1:50



REVISION	DESCRIPTION	DATE	NOTES

PLANNING DRAWING		PROJECT TITLE	
ORANGE DESIGN STUDIO. ARCHITECTURAL PRACTICE		BELLHOUSE BARN & LODGE	
hello@orangedesignstudio.co.uk 59A, Huddersfield Road, Mirfield, WF14 8AA orangedesignstudio.co.uk 01924 650930		DRAWING TITLE	
CLIENT		PROPOSED GA	
SCALE	DRAWN	CHECKED	PROJECT REFERENCE
1:100	EG	JH	ODS 24/893
PAPER SIZE	DWG NUMBER	DATE	REVISION
A1	(20)001	02/08/24	/
MR & MRS MERRITT			
COPYRIGHT © ORANGE DESIGN STUDIO LIMITED			