


EXISTING SITE PLAN

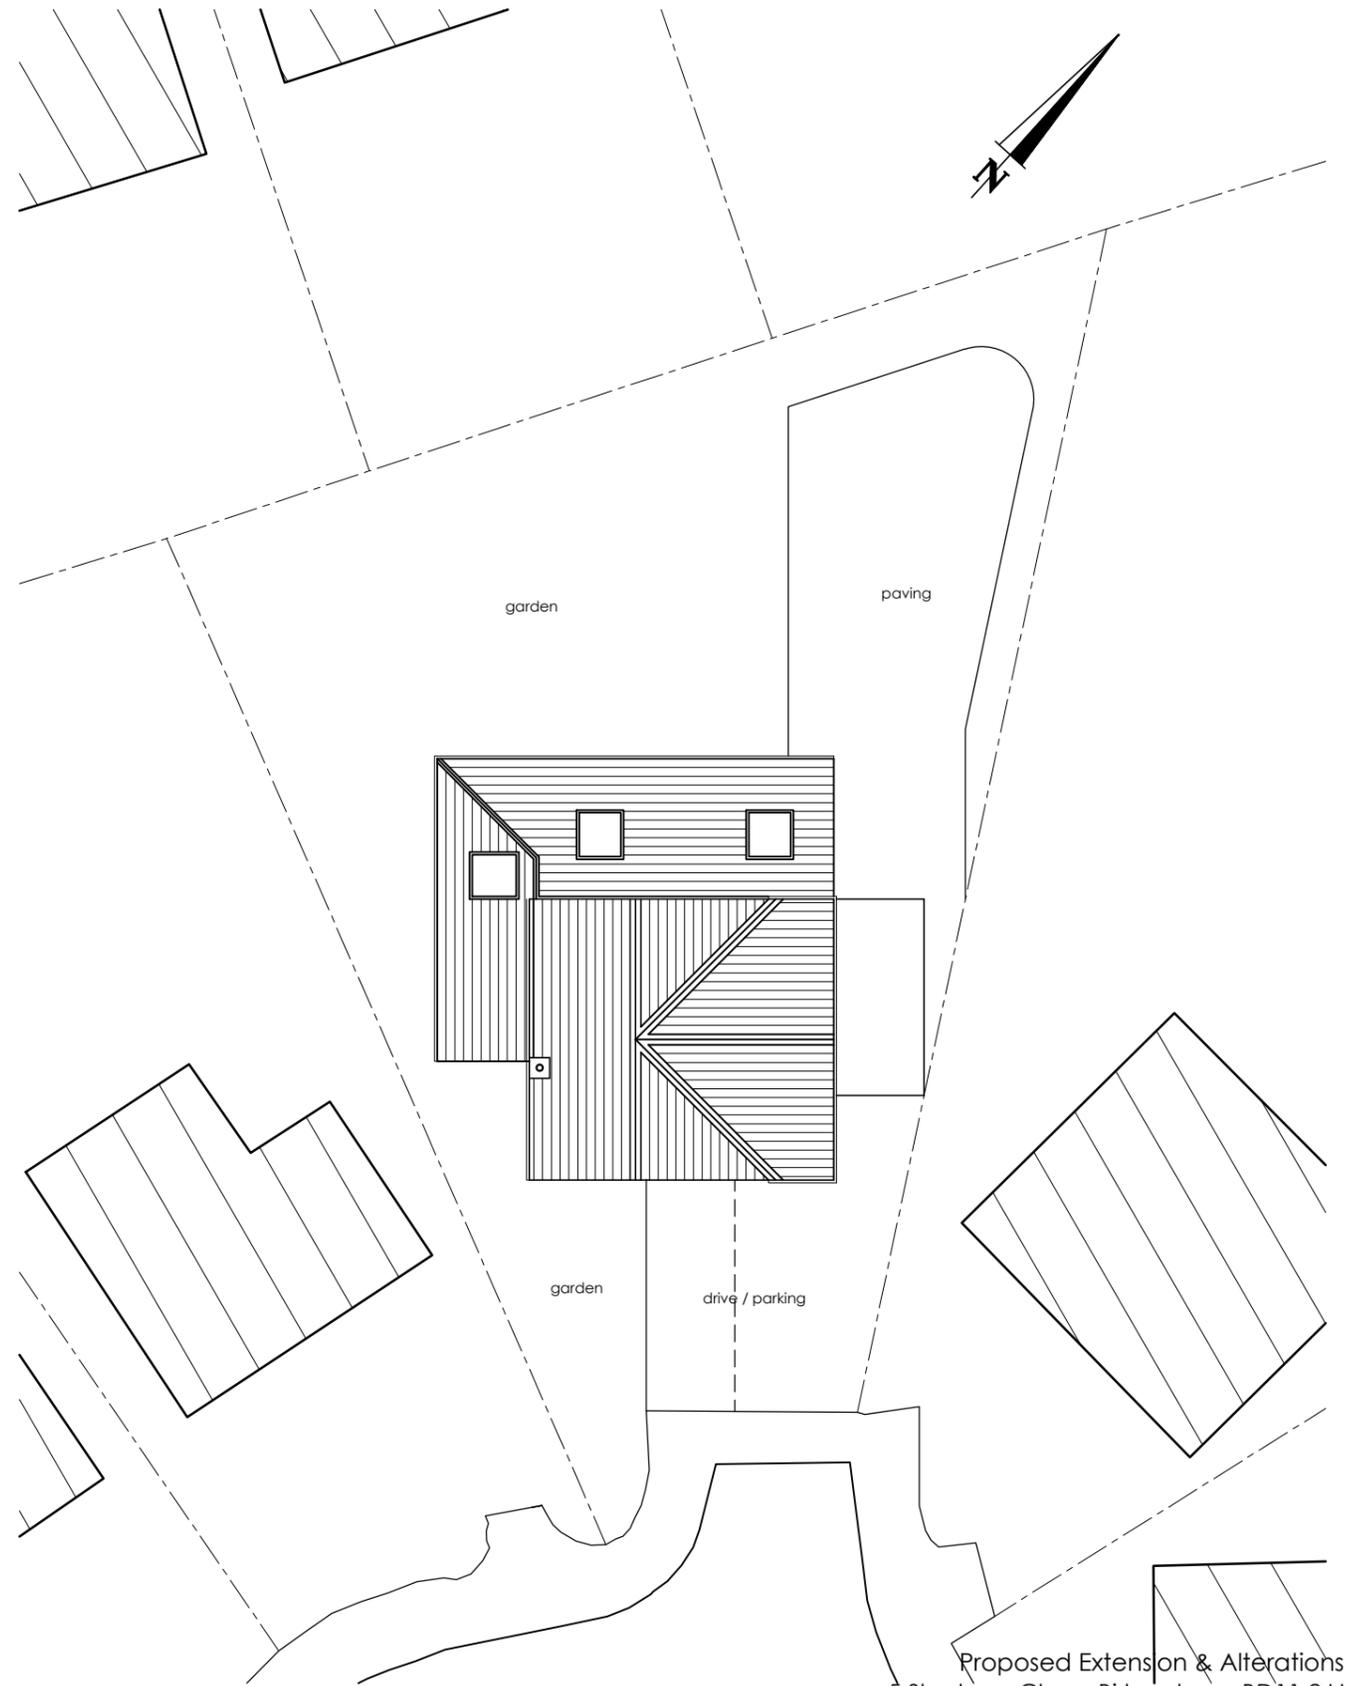

PROPOSED SITE PLAN

Proposed Extension & Alterations
 5 Sherburn Close, Birkenshaw, BD11 2JJ
 For Mr & Mrs Ormondroyd

Title : Site Plans
 Date : November 2024
 Scale : 1:200@A3
 No : SK-10 Rev. B