


Existing Ground Floor Plan

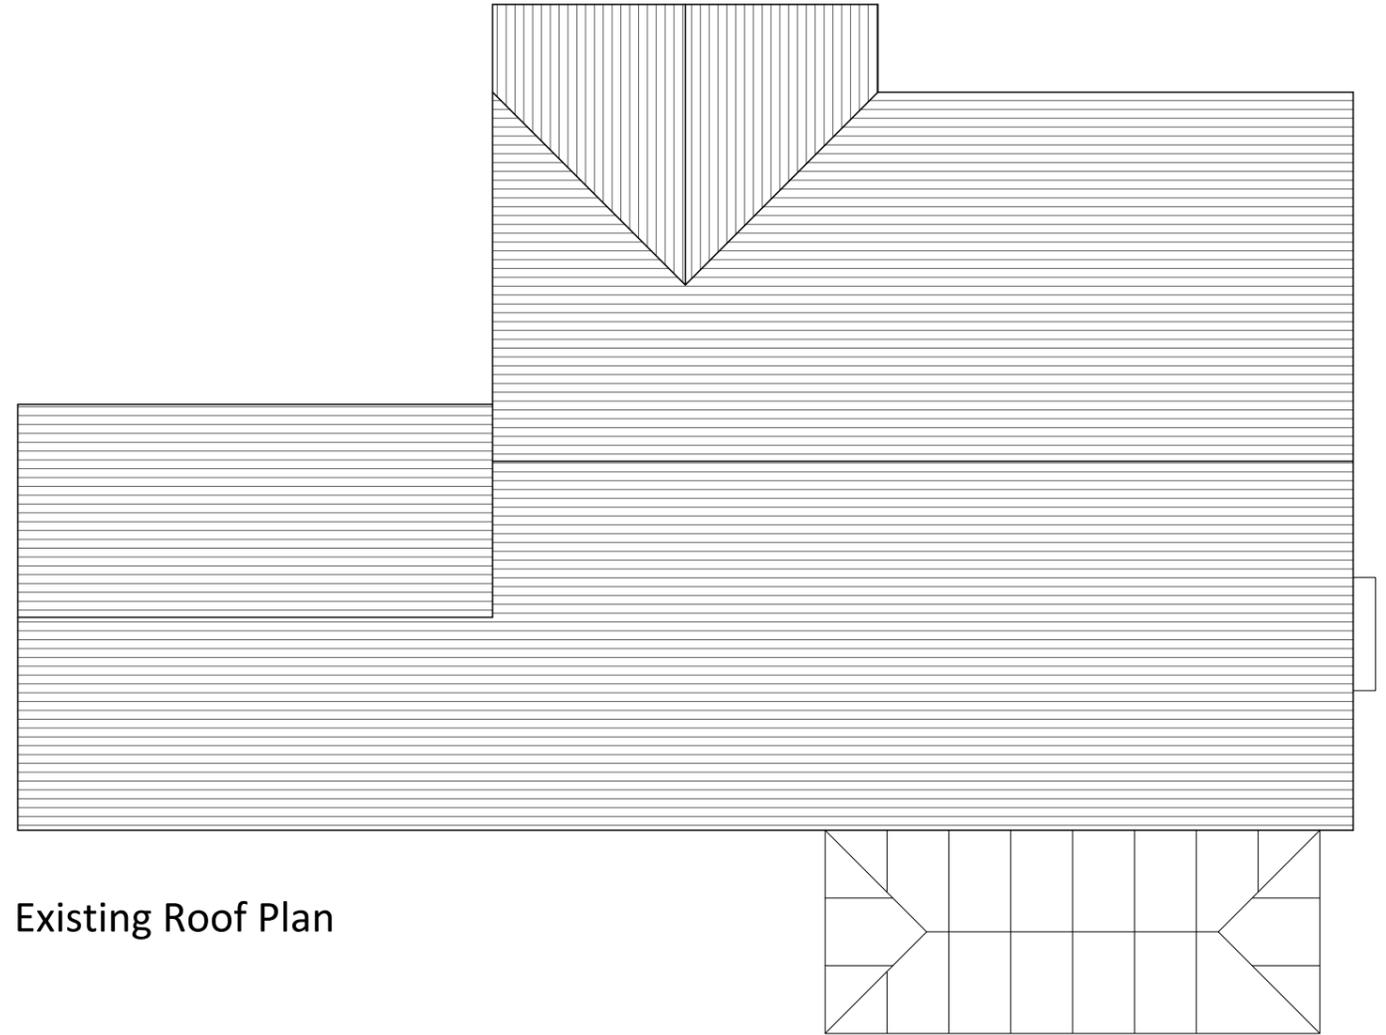

Existing Roof Plan

REV	DATE	AMENDMENT	BY	CHKD

PROJECT:	Holmlea, The Knowle, Shepley, Huddersfield			
CLIENT:	Mr. M Smith			
DRAWING:	Existing Ground Floor and Roof Plans			
DRAWN BY:	DB	CHECKED BY:	GG	CREATED: 29/11/2024
STATUS:	Developed Design		DRAWING No: 1499/EX-101	SCALE: 1:100 @ A3
				REVISION: