



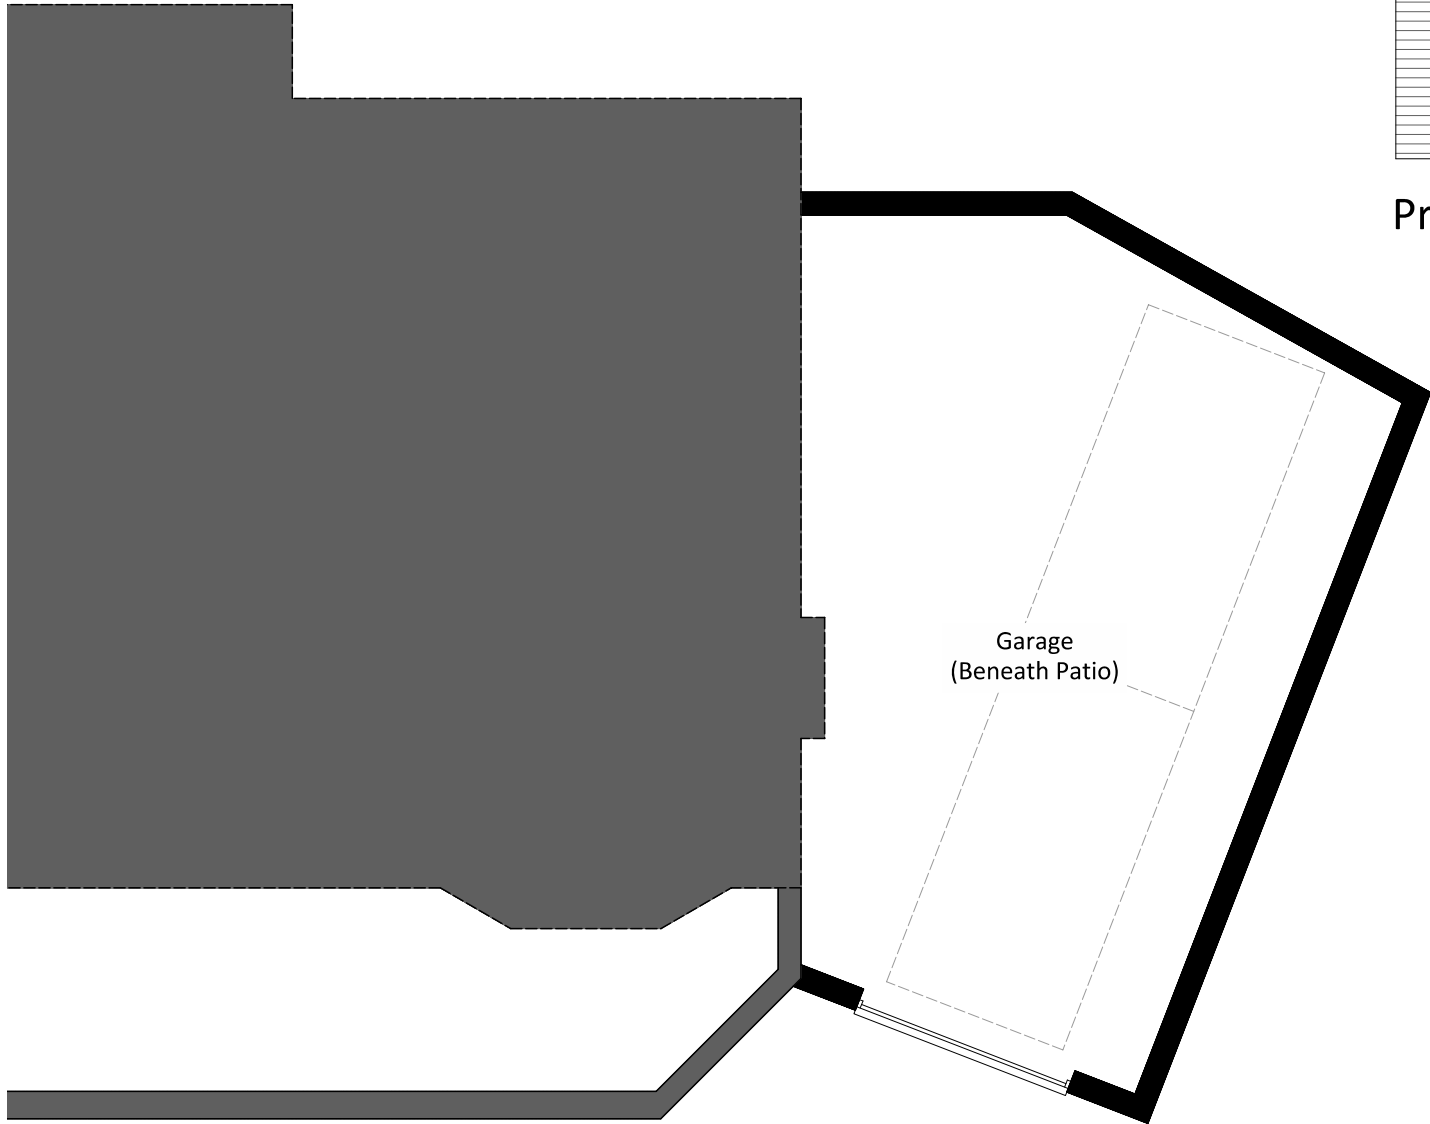

Proposed Garage Floor Plan

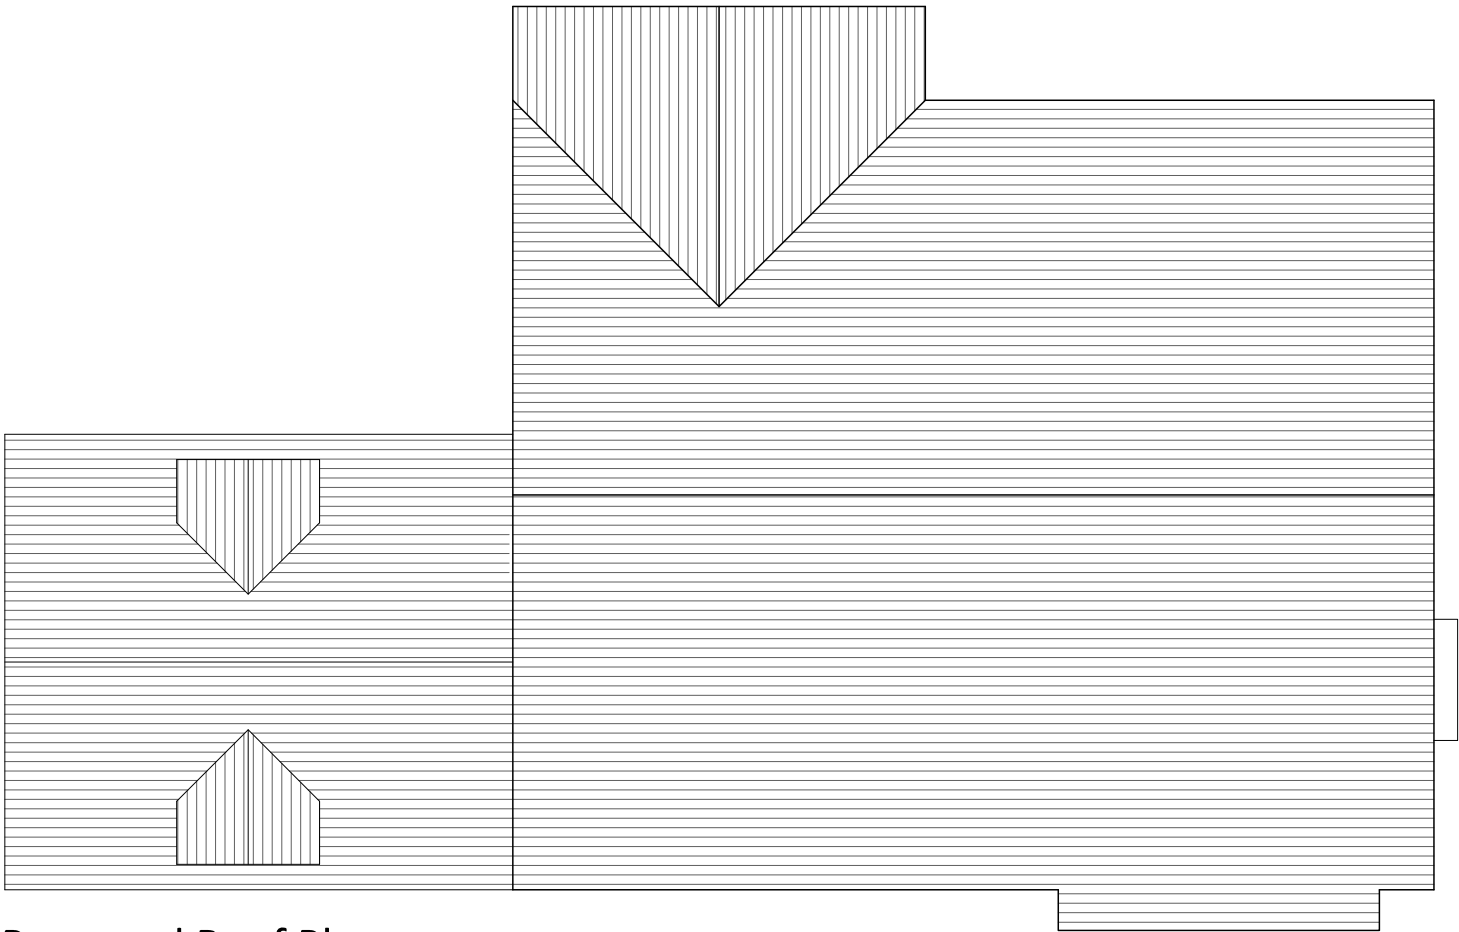

Proposed Roof Plan

REV	DATE	AMENDMENT	BY	CHKD

HNA architects
Architecture | Planning | Design

PROJECT:	Holmlea, The Knowle, Shepley, Huddersfield			
CLIENT:	Mr. M.Smith			
DRAWING:	Proposed L-Ground Floor & Roofplan			
DRAWN BY:	DB	CHECKED BY:	GG	CREATED: 03/12/2024 SCALE: 1:100 @ A3
STATUS:	Developed Design		DRAWING No: 1499/P2-102	REVISION:

DO NOT SCALE.
COPYRIGHT REMAINS WITH HNA ARCHITECTS LTD.
TEMPLE WORKS, TEMPLE STREET, OLDHAM, OL1 3NJ
TEL: 0161 688 1820
E-MAIL: info@hna-architects.co.uk

