



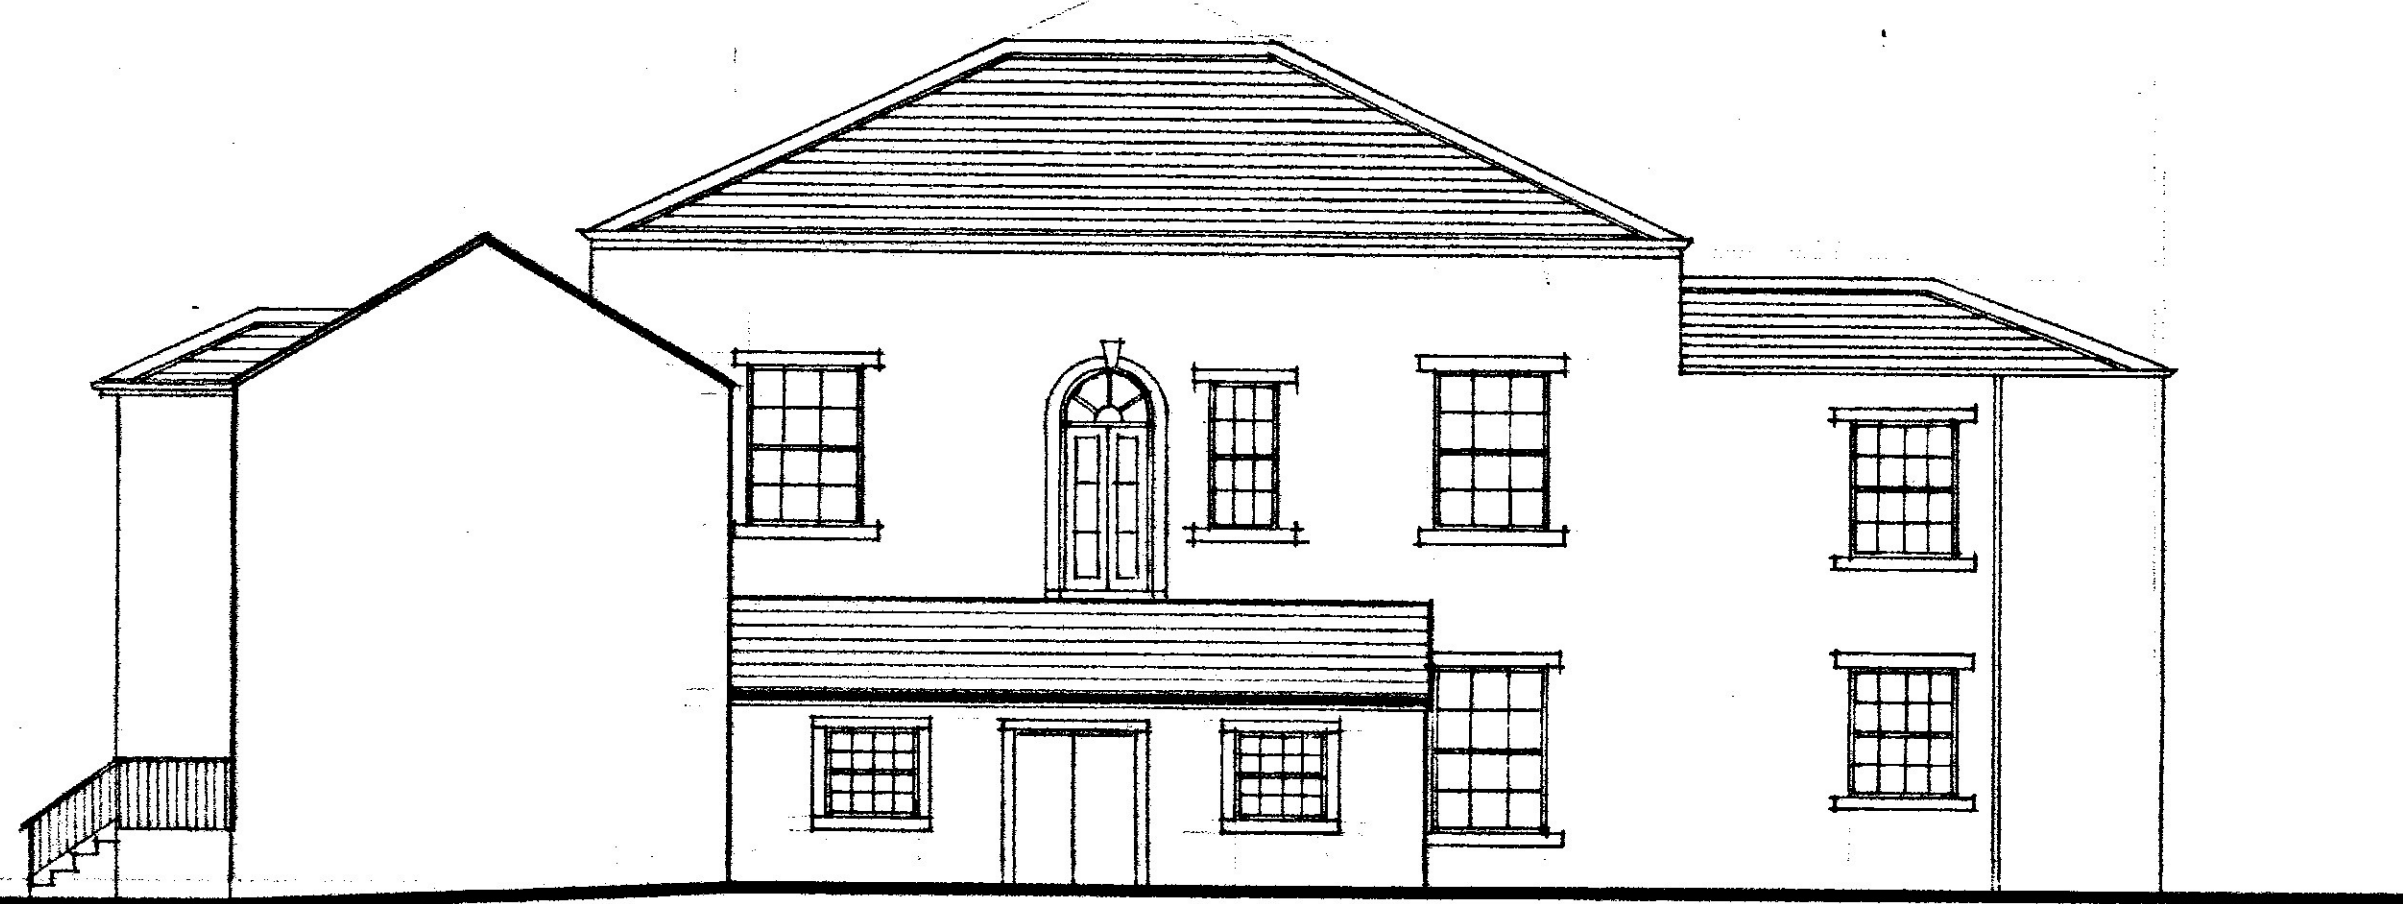

ELEVATION TO EIGHTLANDS ROAD

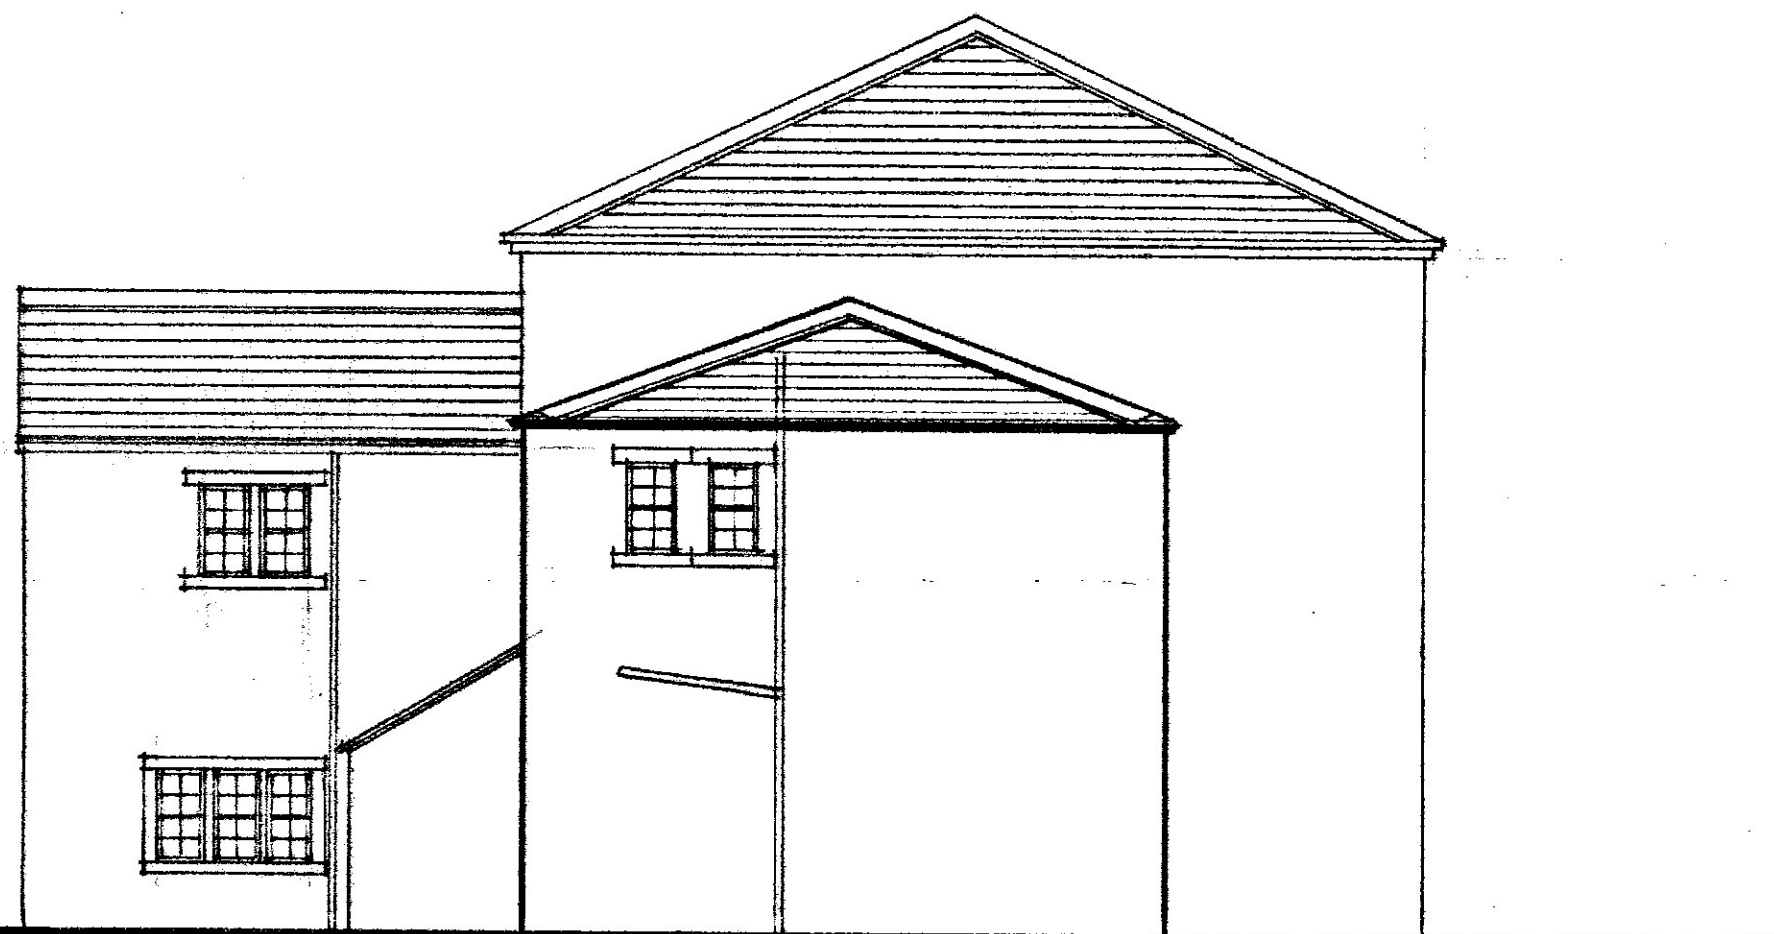


SIDE ELEVATION




SIDE ELEVATION

The Eightlands Well,
Eightlands Road,
Eightlands,
Dewsbury,
WF13 2PF

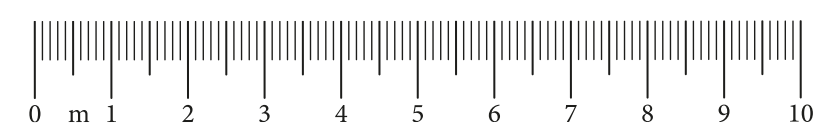

SCALE: 1:100

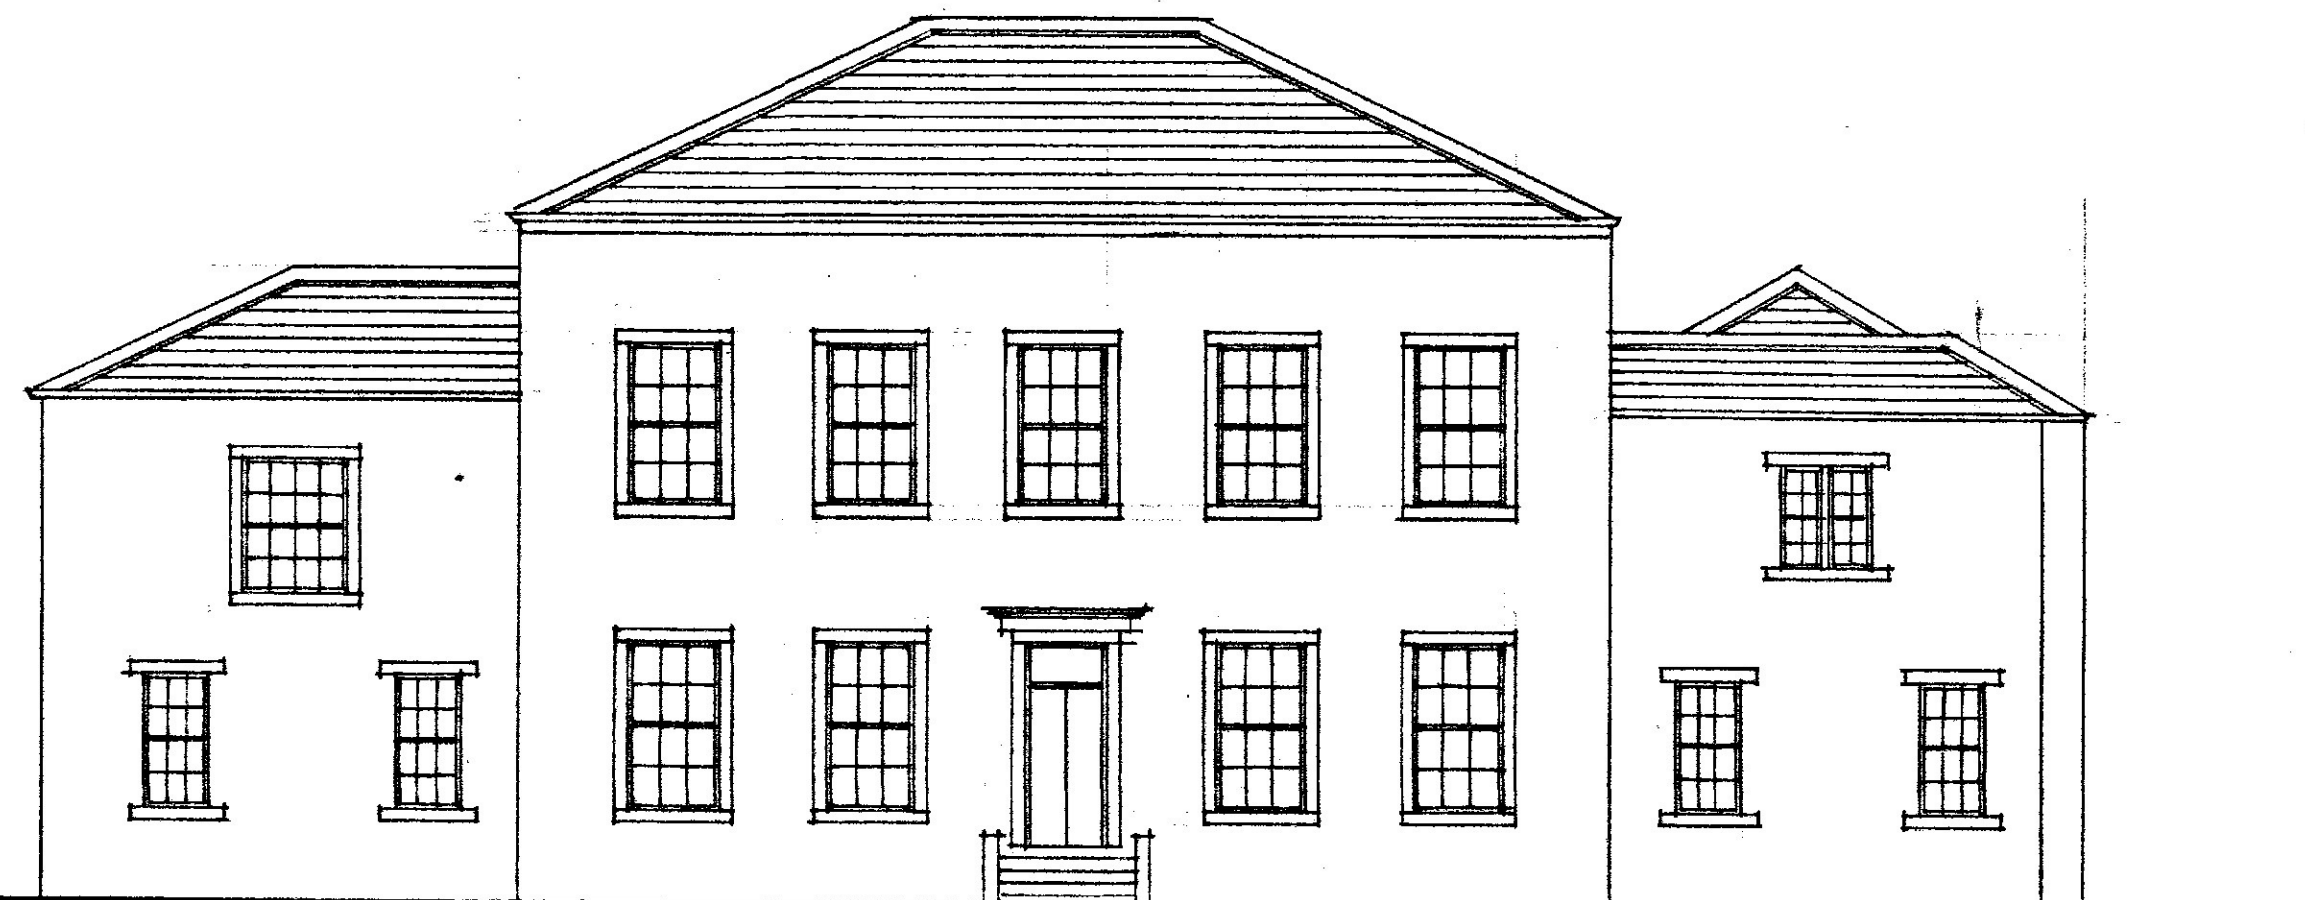

FRONT ELEVATION