




1:100

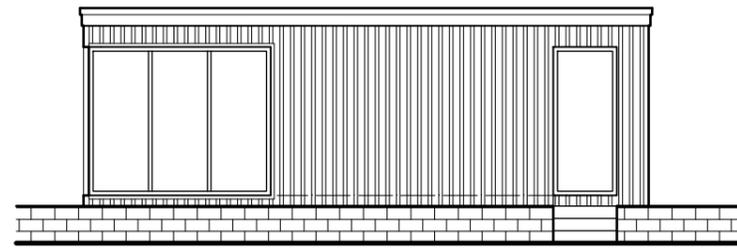


South Elevation
(front)

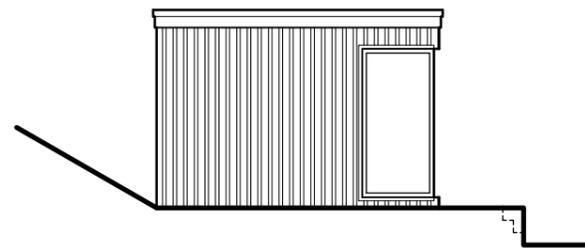



West Elevation
(side)

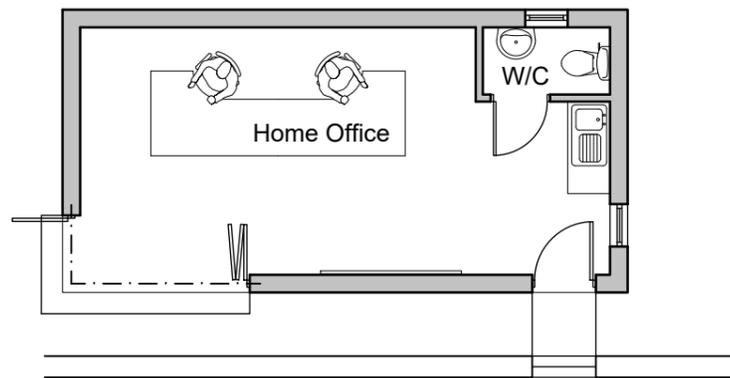

Ground Floor Plan

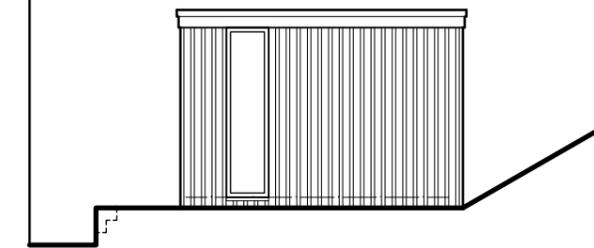

East Elevation
(side)

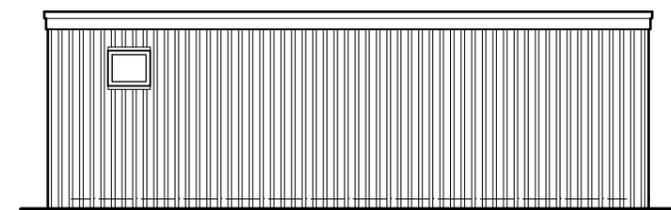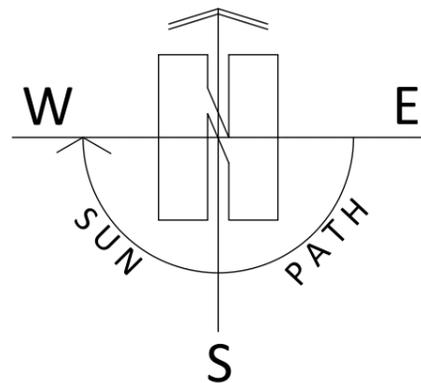

North Elevation
(rear)

Project
 Erection of 2 x Prefabricated Garden Pods at Orchard View House, Broad Lane, Upperthong, Holmfirth, HD9 3JS
Client
 Mr & Mrs N Butcher
Drawing Title/Issue
 Proposed Home Office Plan & Elevations

scale 1:100 date 12/2024 sheet size A3 dwg. no. 24/1112/04

ARCHITECTURE | PLANNING | DESIGN

Malkin Farm
 Brow Lane
 Holmfirth
 HD9 2RJ
 07946872499

paul@paulmatthewsarchitectural.co.uk
www.paulmatthewsarchitectural.co.uk

Company Registration Number: 09898149 – Company Registered in England and Wales

Do not scale from drawing, use figured dimensions only.

All dimensions must be checked and verified on site prior to commencement of works and architect to be notified of any discrepancies.

The copyright for these drawings remains the property of Paul MatthewsArchitectural Ltd. They must not be reproduced in any way without prior written consent from the originator (Paul MatthewsArchitecturalLtd).