


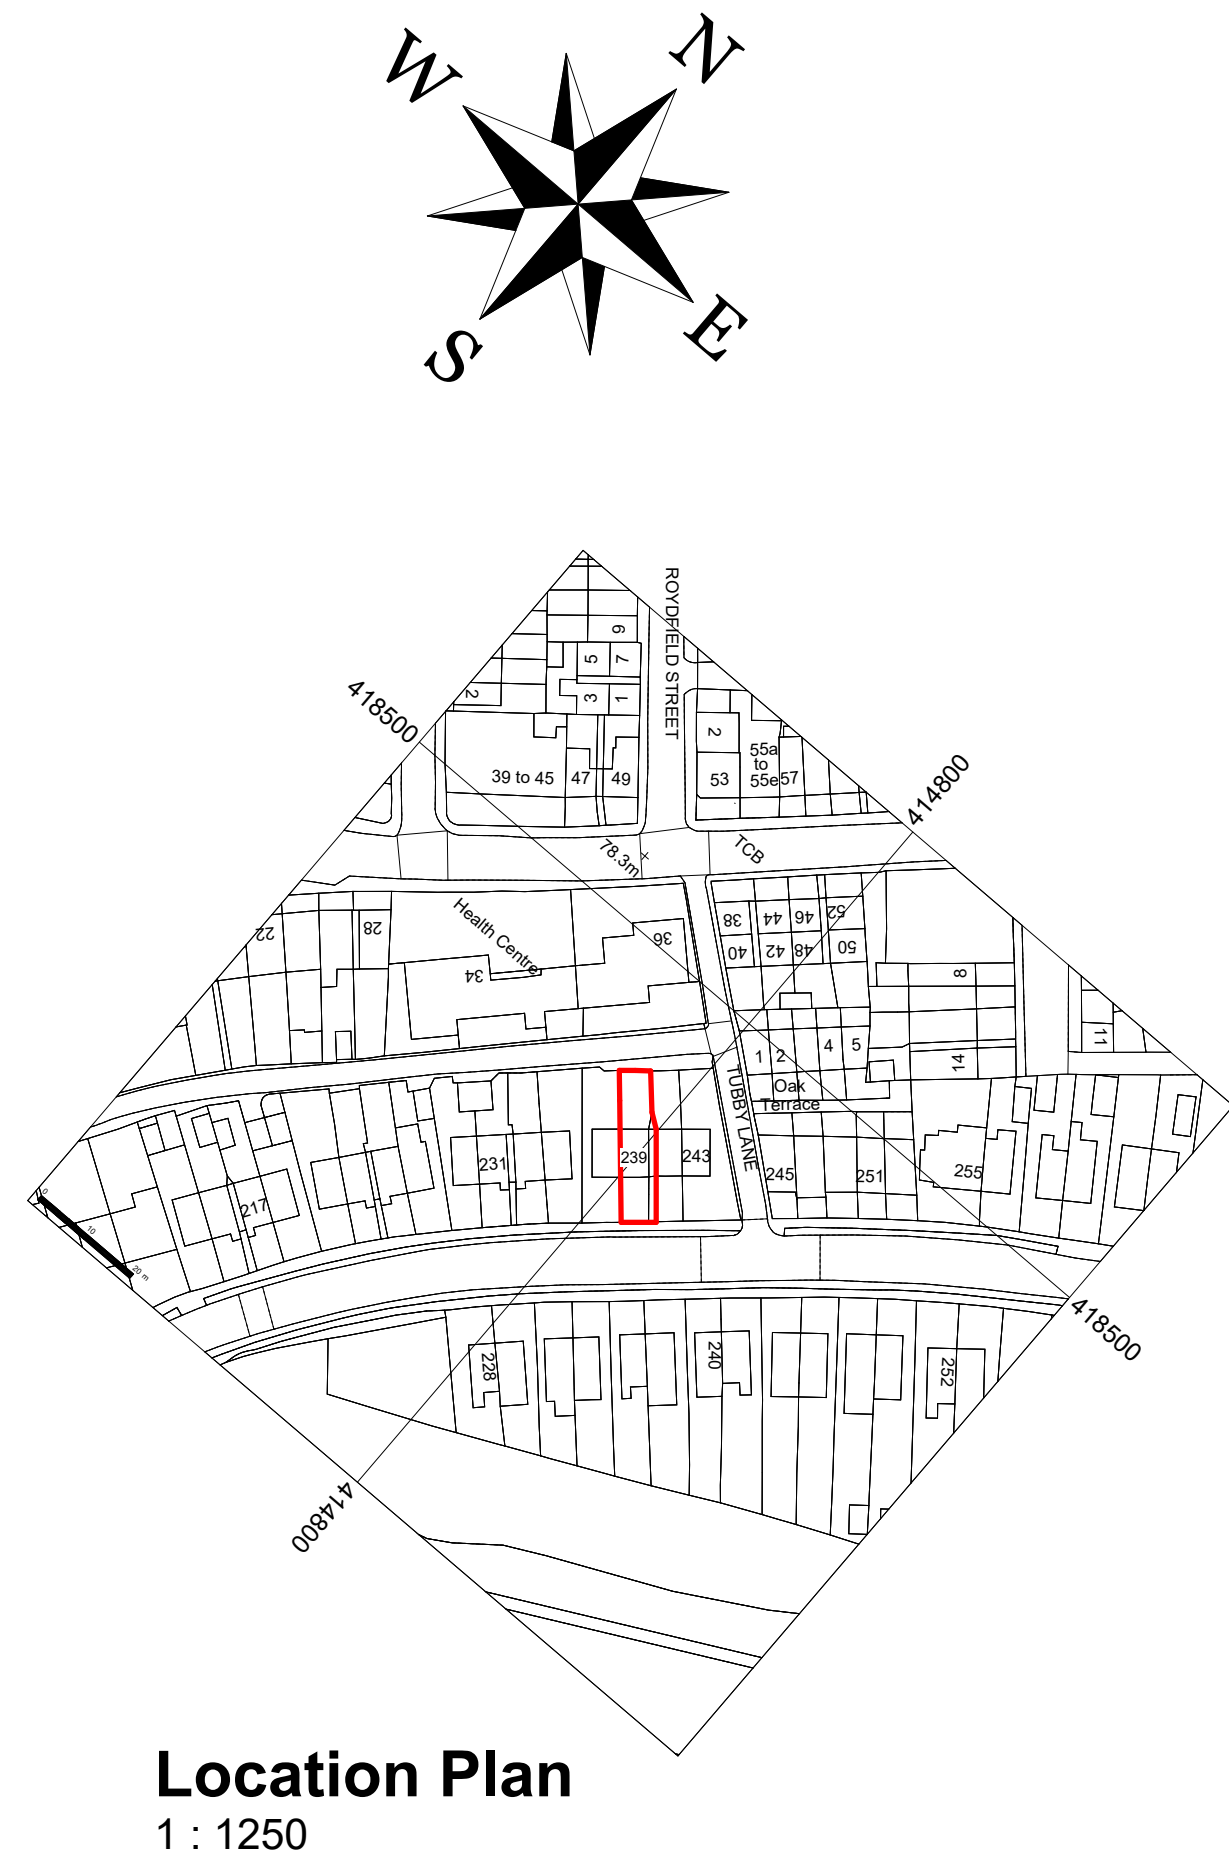

Note:
All Dimensions Are Approximate
And TBC On Site By Contractor

**TREND**
ARCHITECTURE
T: 01484 941051
plan@trendarchitecture.co.uk
www.trendarchitecture.co.uk

Kal Sohal
239 Alder Street, Fartown, Huddersfield, HD2 1AX

Drawing Title:
Existing Location & Site Plan

Drawing Number: TR-A24-1101-A2	Scale: As indicated@A1
-----------------------------------	---------------------------

Date: 09/12/24	Revision: B
----------------	-------------

Drawn By: AM	Checked by: JA
--------------	----------------

Reason For Issue:
Planning