



MR GLENN & MRS TERRI ABBOTT


20 ROWLEY DRIVE,
HUDDERSFIELD. HD8 0AH

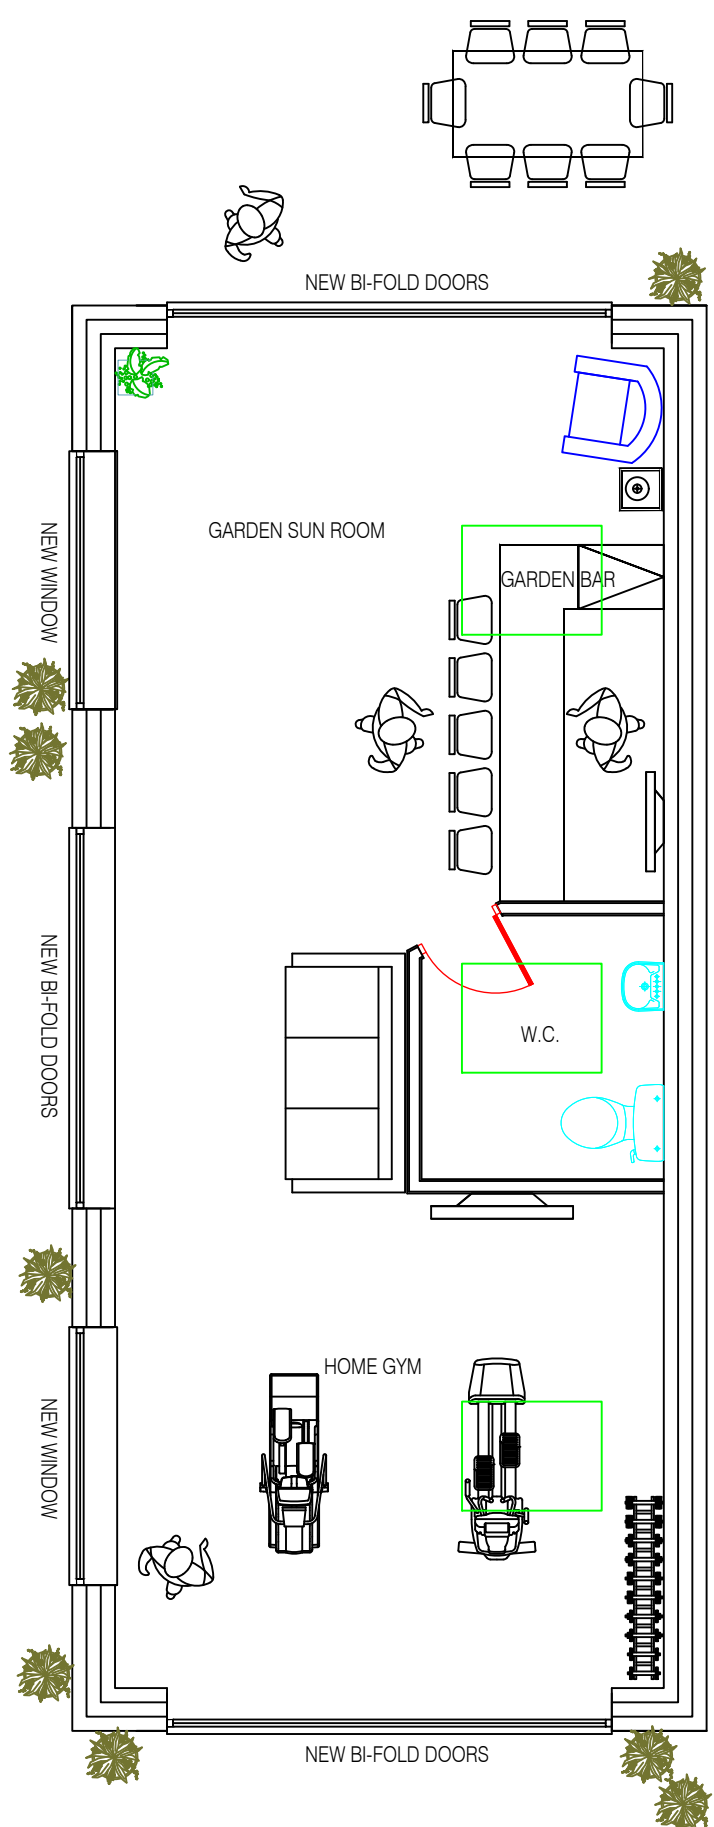


Garden Building Proposed Floor Plan

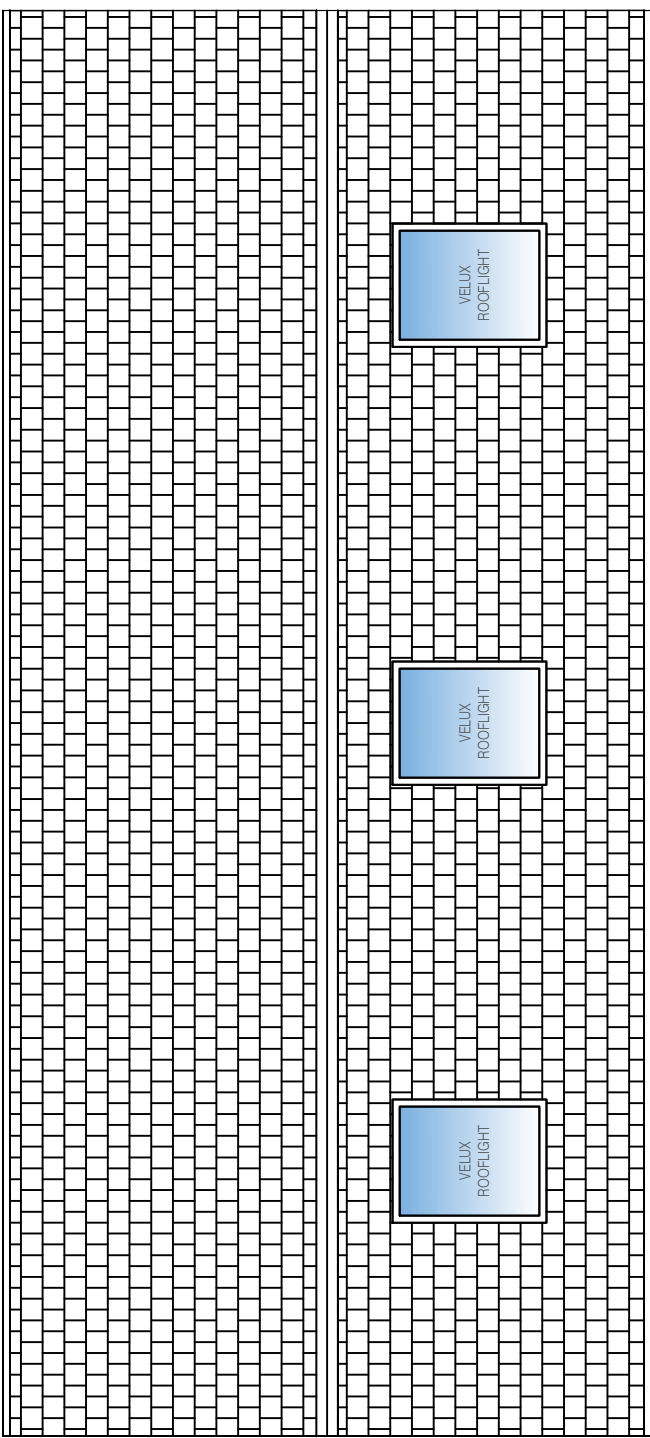


Garden Building Proposed Roof Plan

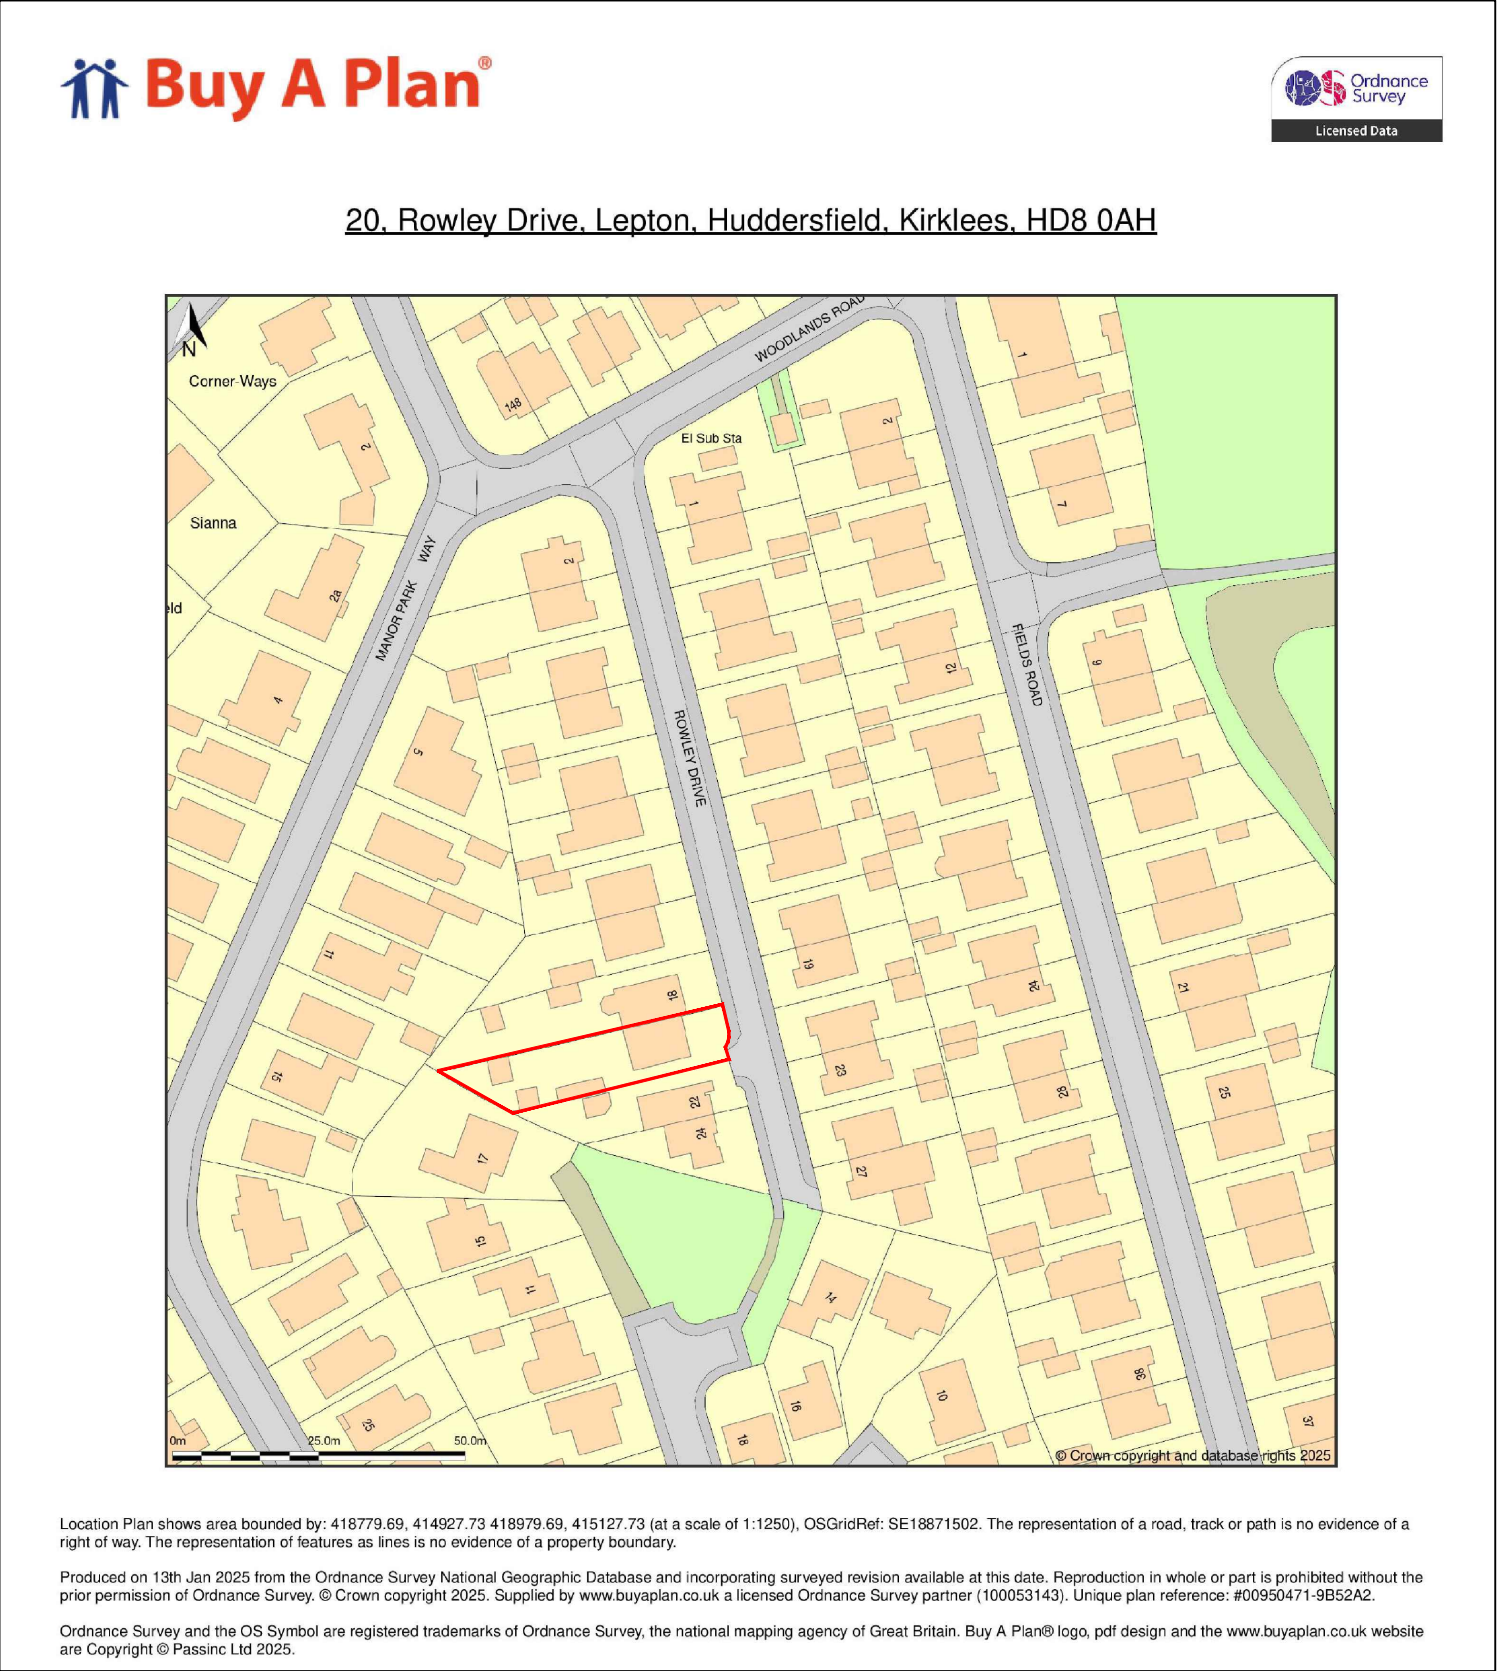


Site location plan
@1:1250 scale

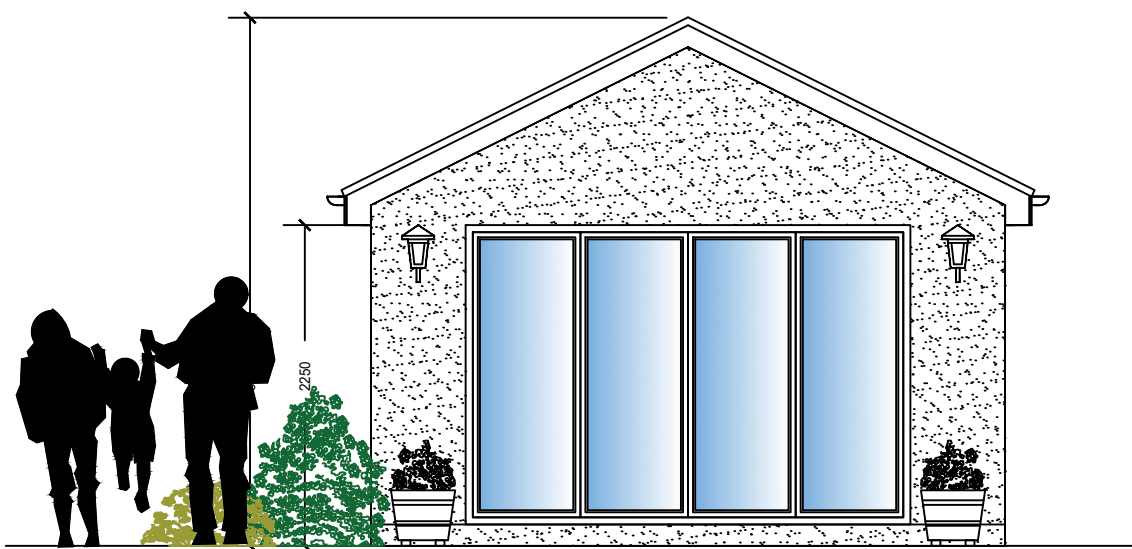

Garden Building Proposed Front Elevation

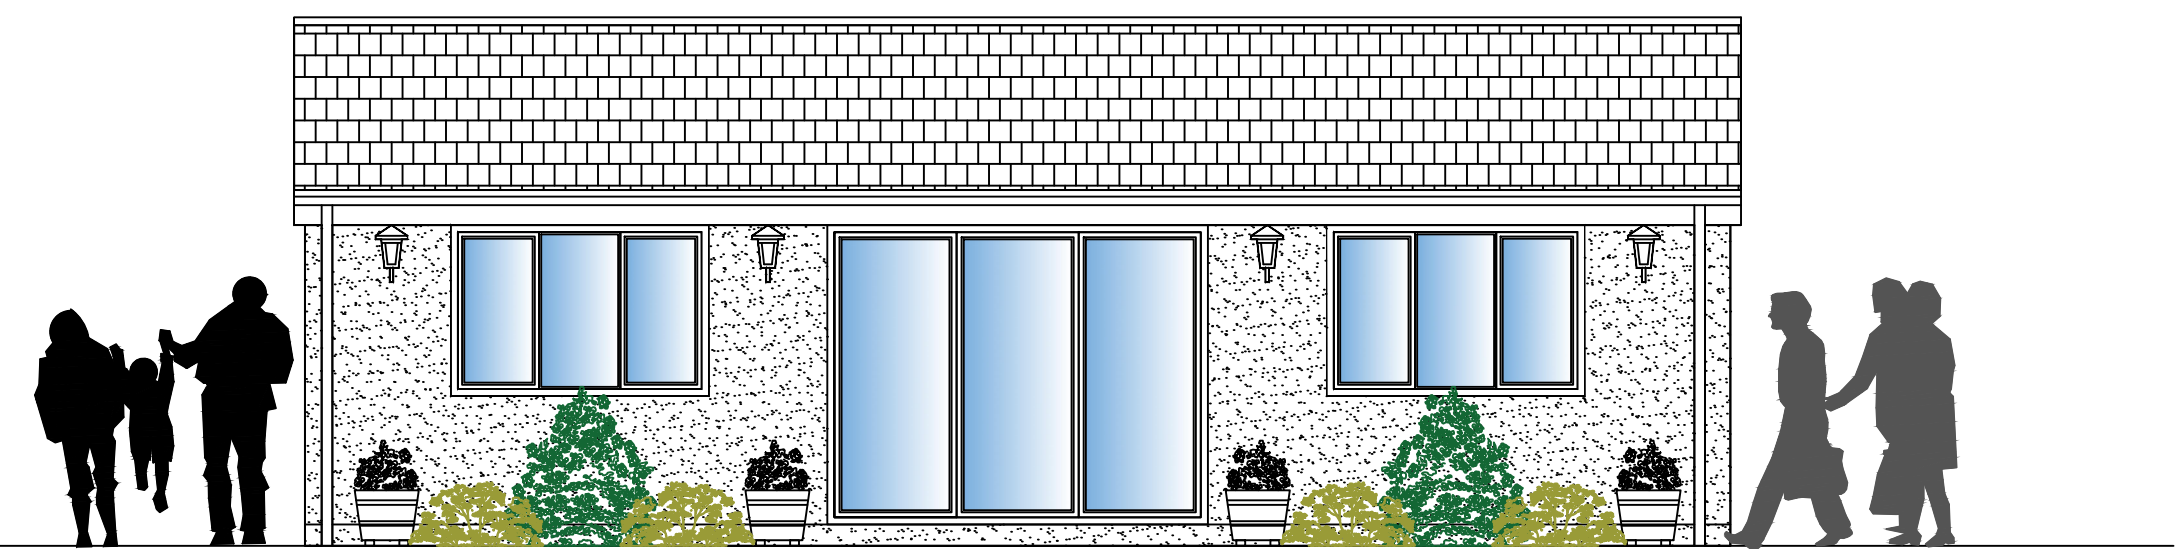

Garden Building Proposed Side Elevation

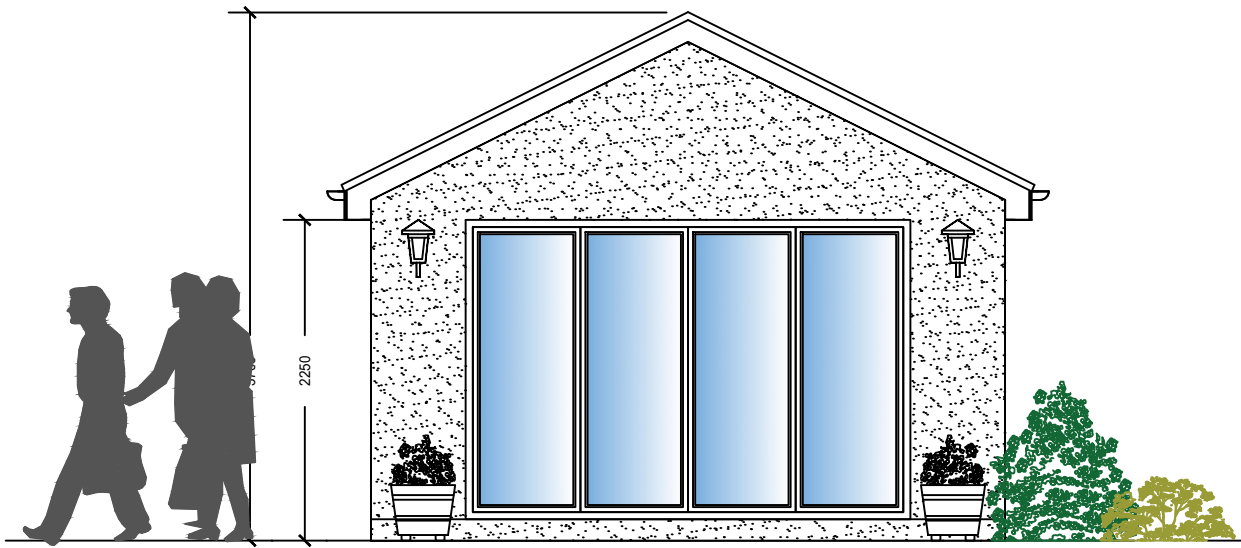

Garden Building Proposed Rear Elevation



Garden Building Proposed Side Elevation

■ Architectural design			
■ Planning & Building Regulations			
■ Landscape architecture			
■ 3D Visualisation & model making			
CLIENT			
MR.GLENN.&MRS.TERRI.ABBOTT			
20.ROWLEY.DRIVE HUDDERSFIELD. HD8.0AH			
DRAWING OF			
PROPOSED.REPLACEMENT.GARDEN.BUILDING HIP.TO.GABLE.EXTENSION.IMPROVED LOFT.CONVERSION.WITH.DORMERS PORCH.TO.FRONT.WINDOW.CHANGES REPLACEMENT.GARDEN.BUILDING PROPOSED.PLAN.S&ELEVATIONS			
drawing no	rev	date	
DWG-004	A	NOV-2024	
scale	drawn	checked by	checked date
1:50@.A1	SMT	GA.TA	NOV-2024

REPACEMENT GARDEN BUILDING PROPOSED PLANS & ELEVATIONS @ 1:50