



Norman Drive

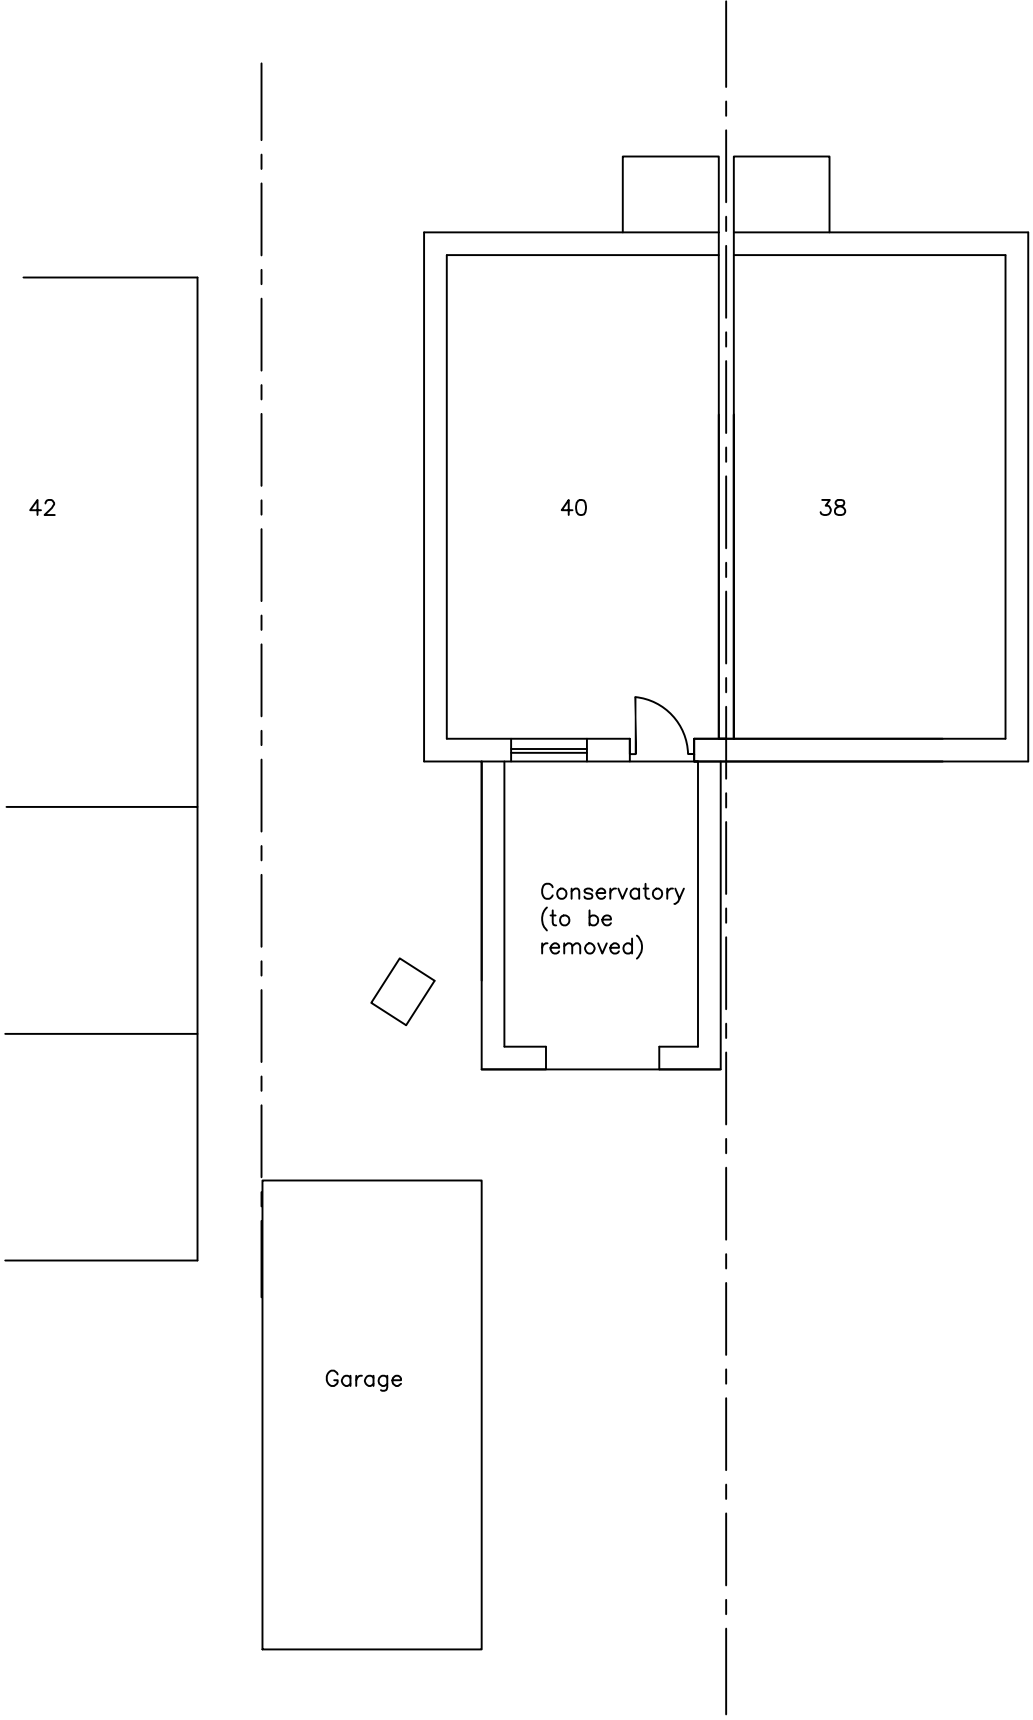

Existing Ground Floor Plan

1:100

Norman Drive

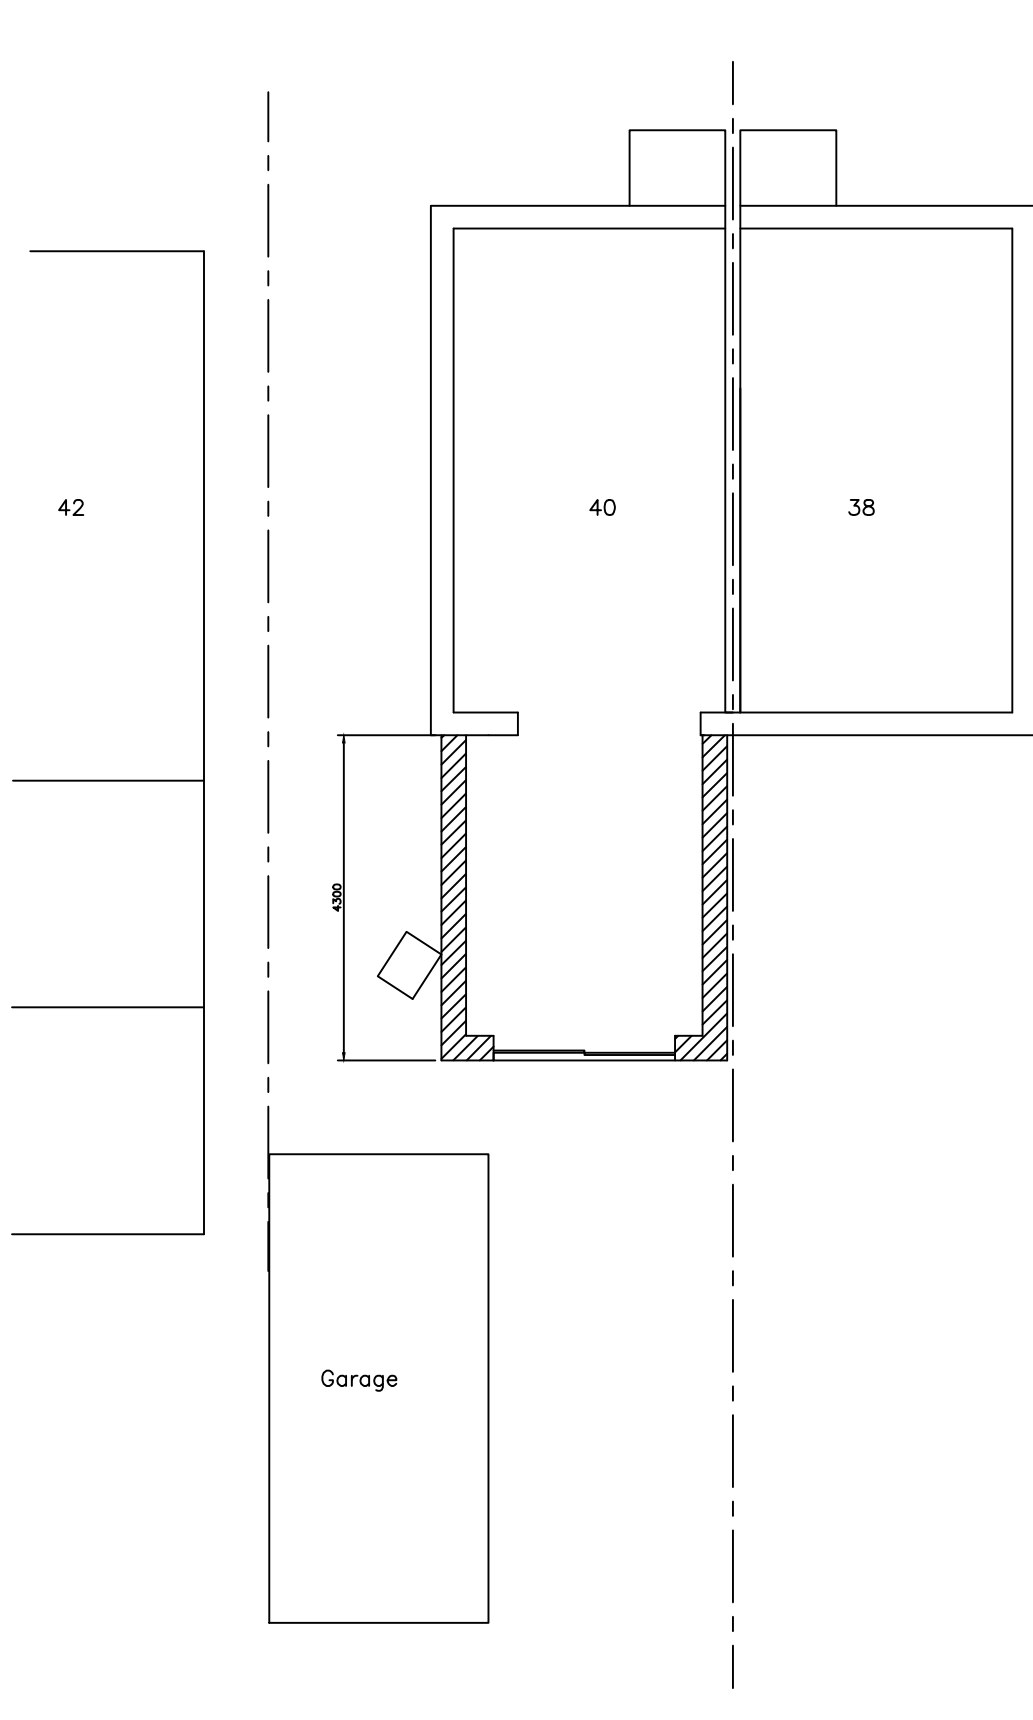

Proposed Ground Floor Plan

1:100

NOTE  
 MATERIALS TO MATCH EXISTING  
 THESE NOTES DO NOT COMPRISE A FULL SPECIFICATION  
 THEY ARE FOR GENERAL GUIDANCE ONLY AND THEIR  
 PRIMARY FUNCTION IS TO ASSIST LOCAL AUTHORITY  
 OFFICERS IN DETERMINING BUILDING REGULATION COMPLIANCE  
 ALL DIMENSIONS MUST BE CHECKED ON SITE PRIOR TO WORKS  
 STARTING.  
 ALL WORKS MUST BE CARRIED OUT IN ACCORDANCE WITH  
 CURRENT BUILDING REGULATIONS, CODES OF PRACTICE AND  
 PLANNING OFFICERS REQUIREMENTS.  
 ALL MATERIALS MUST COMPLY WITH CURRENT BRITISH STAND.  
 IN SITUATIONS USED.

**MIRFIELD DESIGNS**  
 Planning & Building Control Services

Tel: 07877959728  
 Email: mirfelddesigns@gmail.com

Client		Mr Collis					
Job		40 Norman Drive Mirfield					
Title		Existing & Proposed Floor Plan					
Drawn By	RK	Date	Dec 2024				
Eng. Check		Scale	1:100				
Tech. Check							
Drawing No.		Rev.					
2024 / 470 / 01		<table border="1"> <tr> <td></td> <td></td> </tr> <tr> <td></td> <td></td> </tr> </table>					