
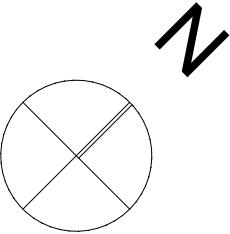


This drawing has been prepared for the purposes of obtaining Planning Permission and Building Regulations approval ONLY. This drawing cannot be used for constructional purposes without additional information/specifications. Use figured dimensions only, and do not scale from this drawing. Any discrepancies should be reported to Etched Architecture immediately. This drawing remains copyright of Etched Architecture and cannot be reproduced without prior permission.

REV	DESCRIPTION	DATE
• A	DRAWING CREATED NORTH POINT ADDED	11.11.24 12.12.24

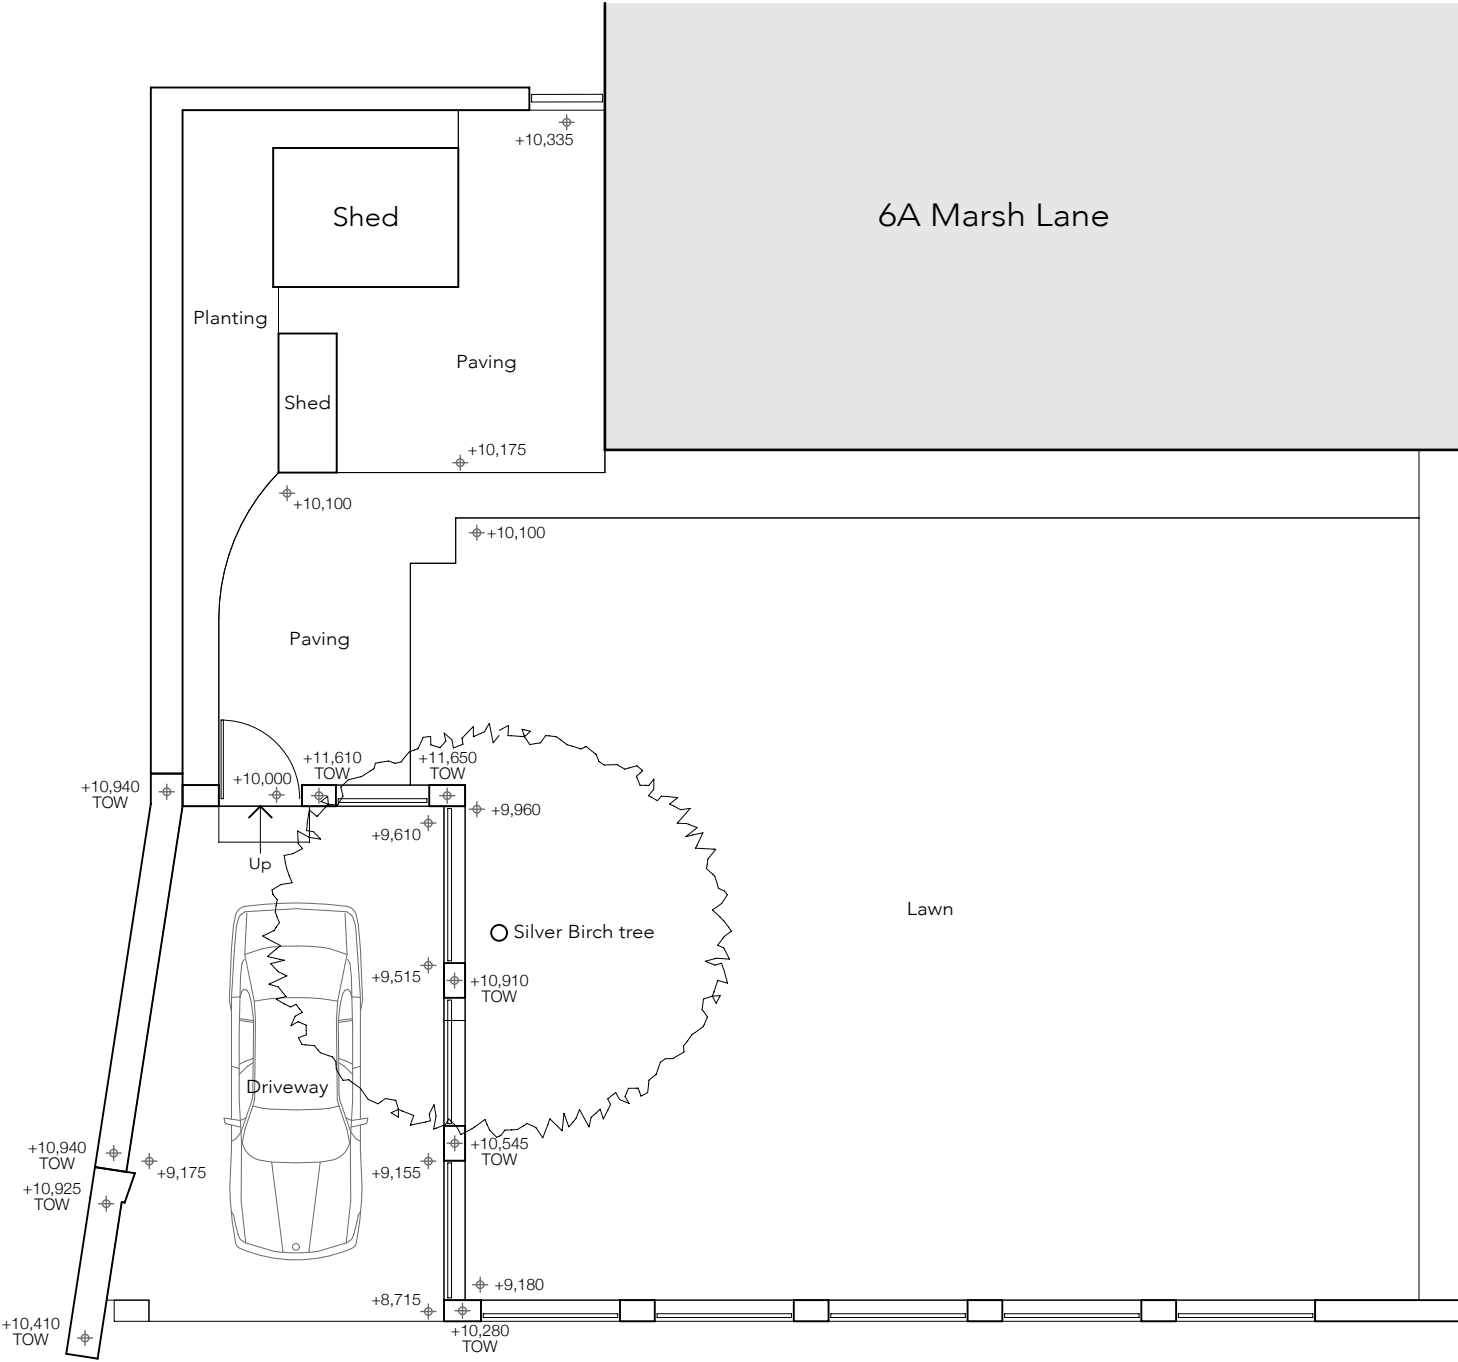

CLIENT: Huddersfield Methodist Circuit
The Finance Officer - Mr Neil Ward

PROJECT TITLE: Alterations to Existing Parking

SITE ADDRESS: 6A Marsh Lane, Shepley,
Huddersfield, HD8 8AE

DRAWING TITLE: Existing Site Plan

DATE: November 2024 SCALE @ A3: 1:100

DRAWING NUMBER: 1037 - 01 REVISION: A

ETCHED ARCHITECTURE
etchedarchitecture@gmail.com

