
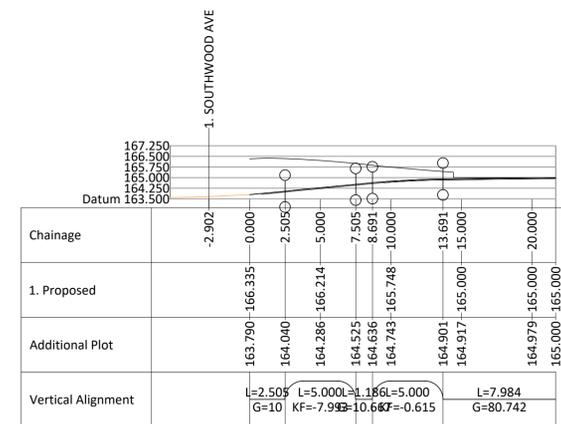


NOTE: ALL DIMENSIONS SHOWN ARE PROVISIONAL DIMENSIONS ONLY & SHOULD NOT BE READ AS EXACT MEASUREMENTS. THESE MAY NEED TO BE ALTERED DUE TO SITE CONSTRAINTS/INSPECTION. THE DRAWINGS AND DESIGN ARE THE COPYRIGHT OF L'ARCHE DEVELOPMENTS YORKSHIRE LTD & SHOULD NOT BE REPRODUCED WITHOUT PRIOR PERMISSION.

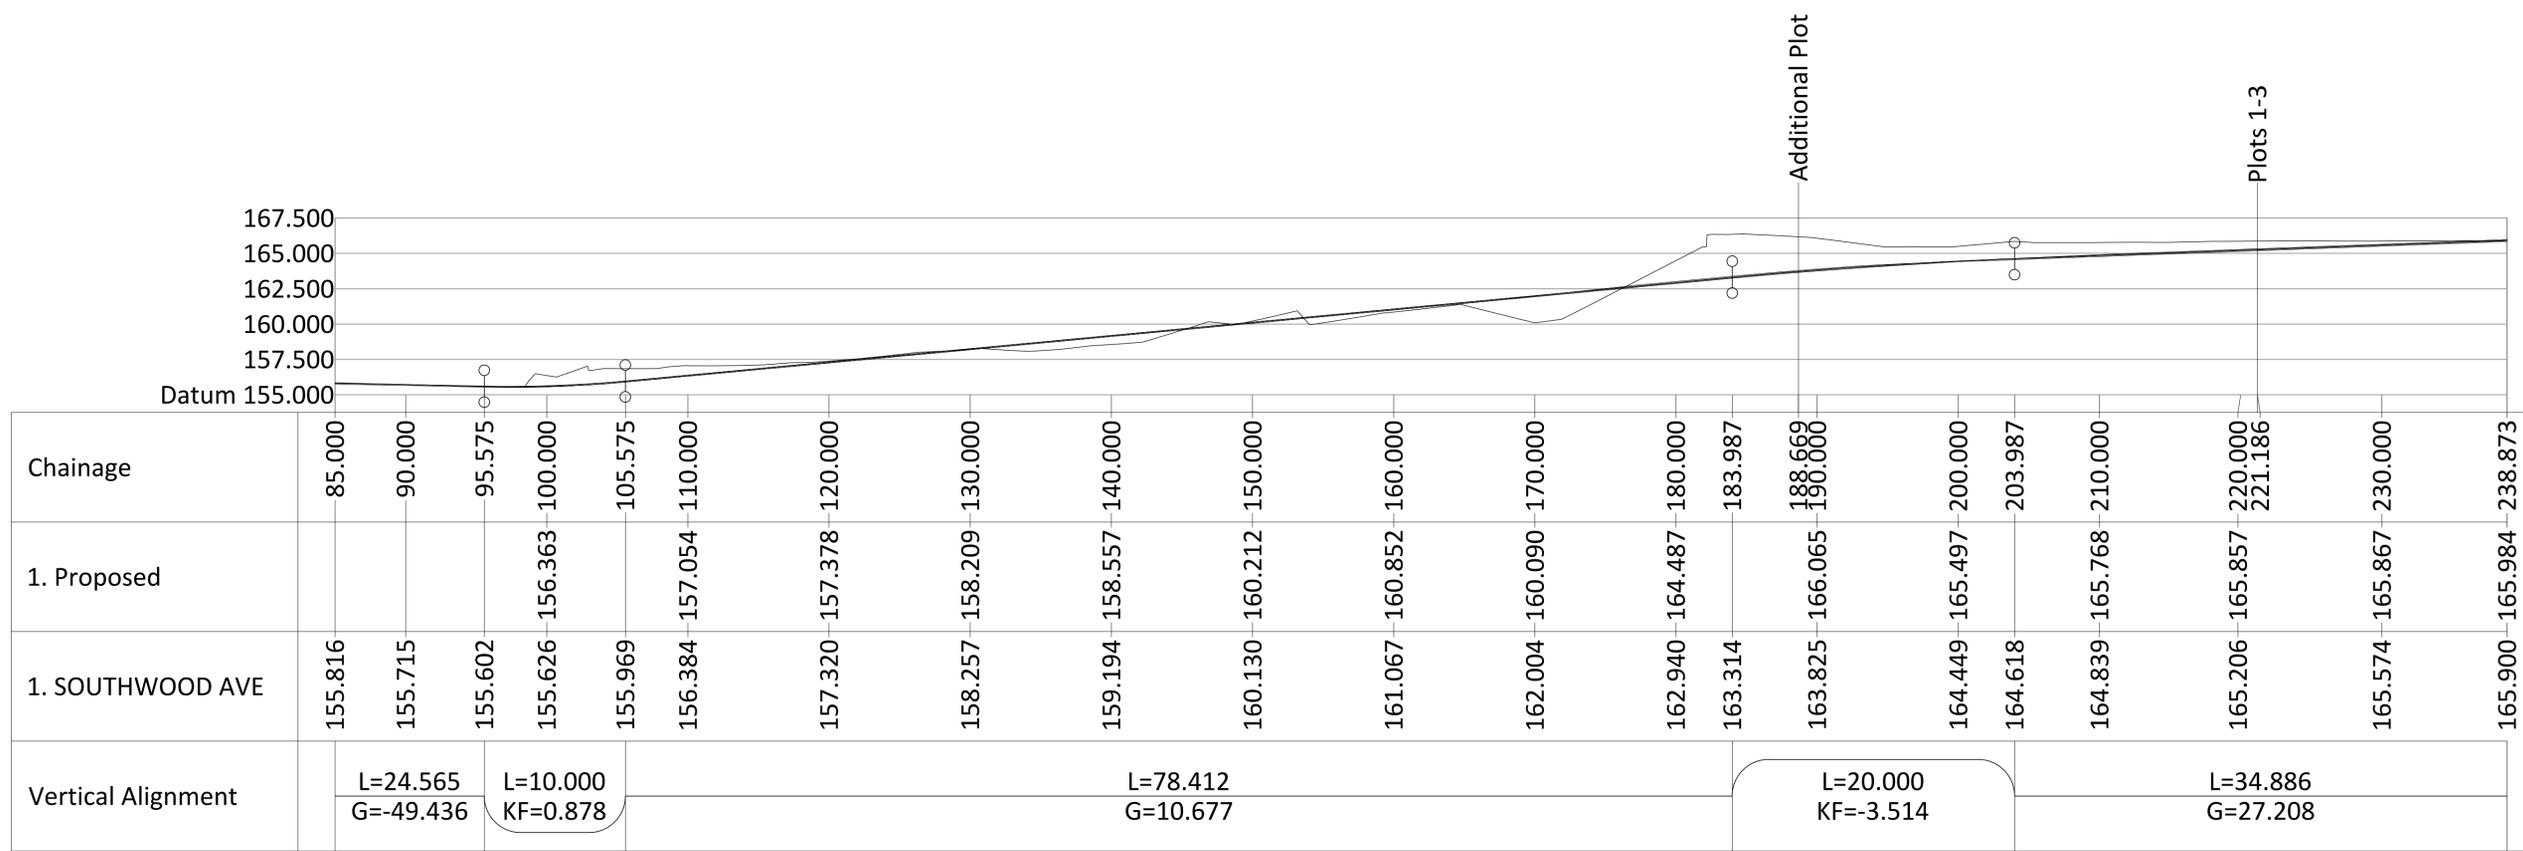

PROPOSED LONG SECTION THROUGH DRIVEWAY

DRAWING DESCRIPTION
PROPOSED SITE PLAN
LONG SECTION

JOB TITLE
HOLLINHURST FARM

CLIENT
KINGSMAN HOMES

DRAWN BY
SCALE 1:250 @ A1

DATE DEC 2024 DRAWING NO. 1020-90-05 REVISION

CHECKED

