


NOTE: ALL DIMENSIONS SHOWN ARE PROVISIONAL DIMENSIONS ONLY & SHOULD NOT BE READ AS EXACT MEASUREMENTS. THESE MAY NEED TO BE ALTERED DUE TO SITE CONSTRAINTS/ INSPECTION THE DRAWINGS AND DESIGN ARE THE COPYRIGHT OF L'ARCHE DEVELOPMENTS YORKSHIRE LTD & SHOULD NOT BE RE-PRODUCED WITHOUT PRIOR PERMISSION

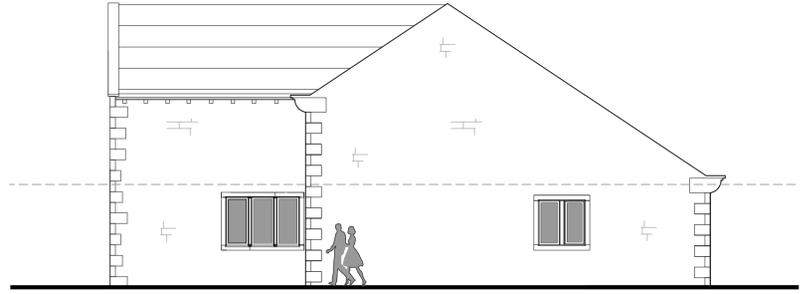

Plots 4&5 South West Elevation




Plot 4&5 - South East Elevation



Plots 4&5 North East Elevation




Plots 4&5 - North West Elevation

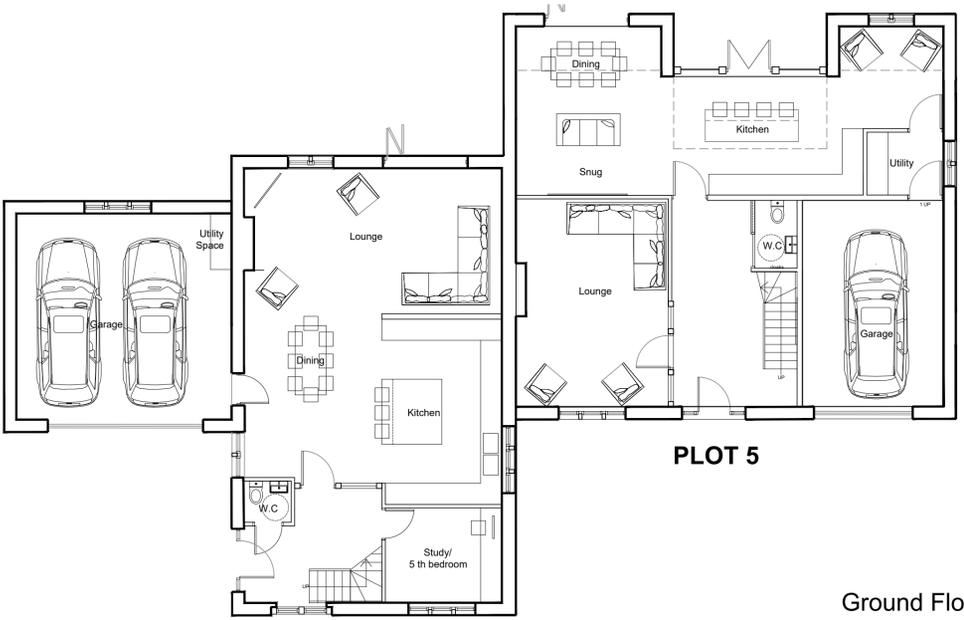

PLOT 5

PLOT 4

Ground Floor

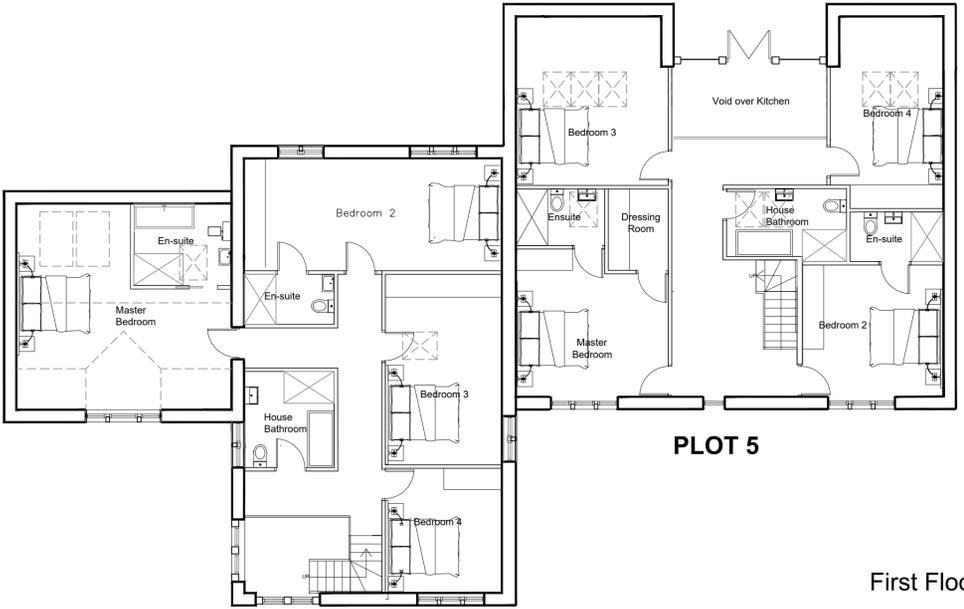

PLOT 5

PLOT 4

First Floor

DRAWING DESCRIPTION			
PLANNING			
Plots 4&5			
JOB TITLE			
HOLLINGHURST FARM			
CLIENT			
Kingsman Homes			
DRAWN BY		SCALE: 1:100 @ A1	
DATE	DEC 2024	DRAWING NO.	1020/00-06
CHECKED		REVISION	



L'ARCHE DEVELOPMENTS
 1 The Arcade
 The City Centre
 Huddersfield
 HD1 1TA
 01484 444444
 www.larchedevelopments.co.uk
 Company Reg No: 07761176, 11111111
 VAT No: 254 123 4567