


Only figured dimensions should be used.
Scaled dimensions should be checked with the Architect.
This drawing together with the design, is the property and copyright
of the Architect and must not be reproduced without written
permission

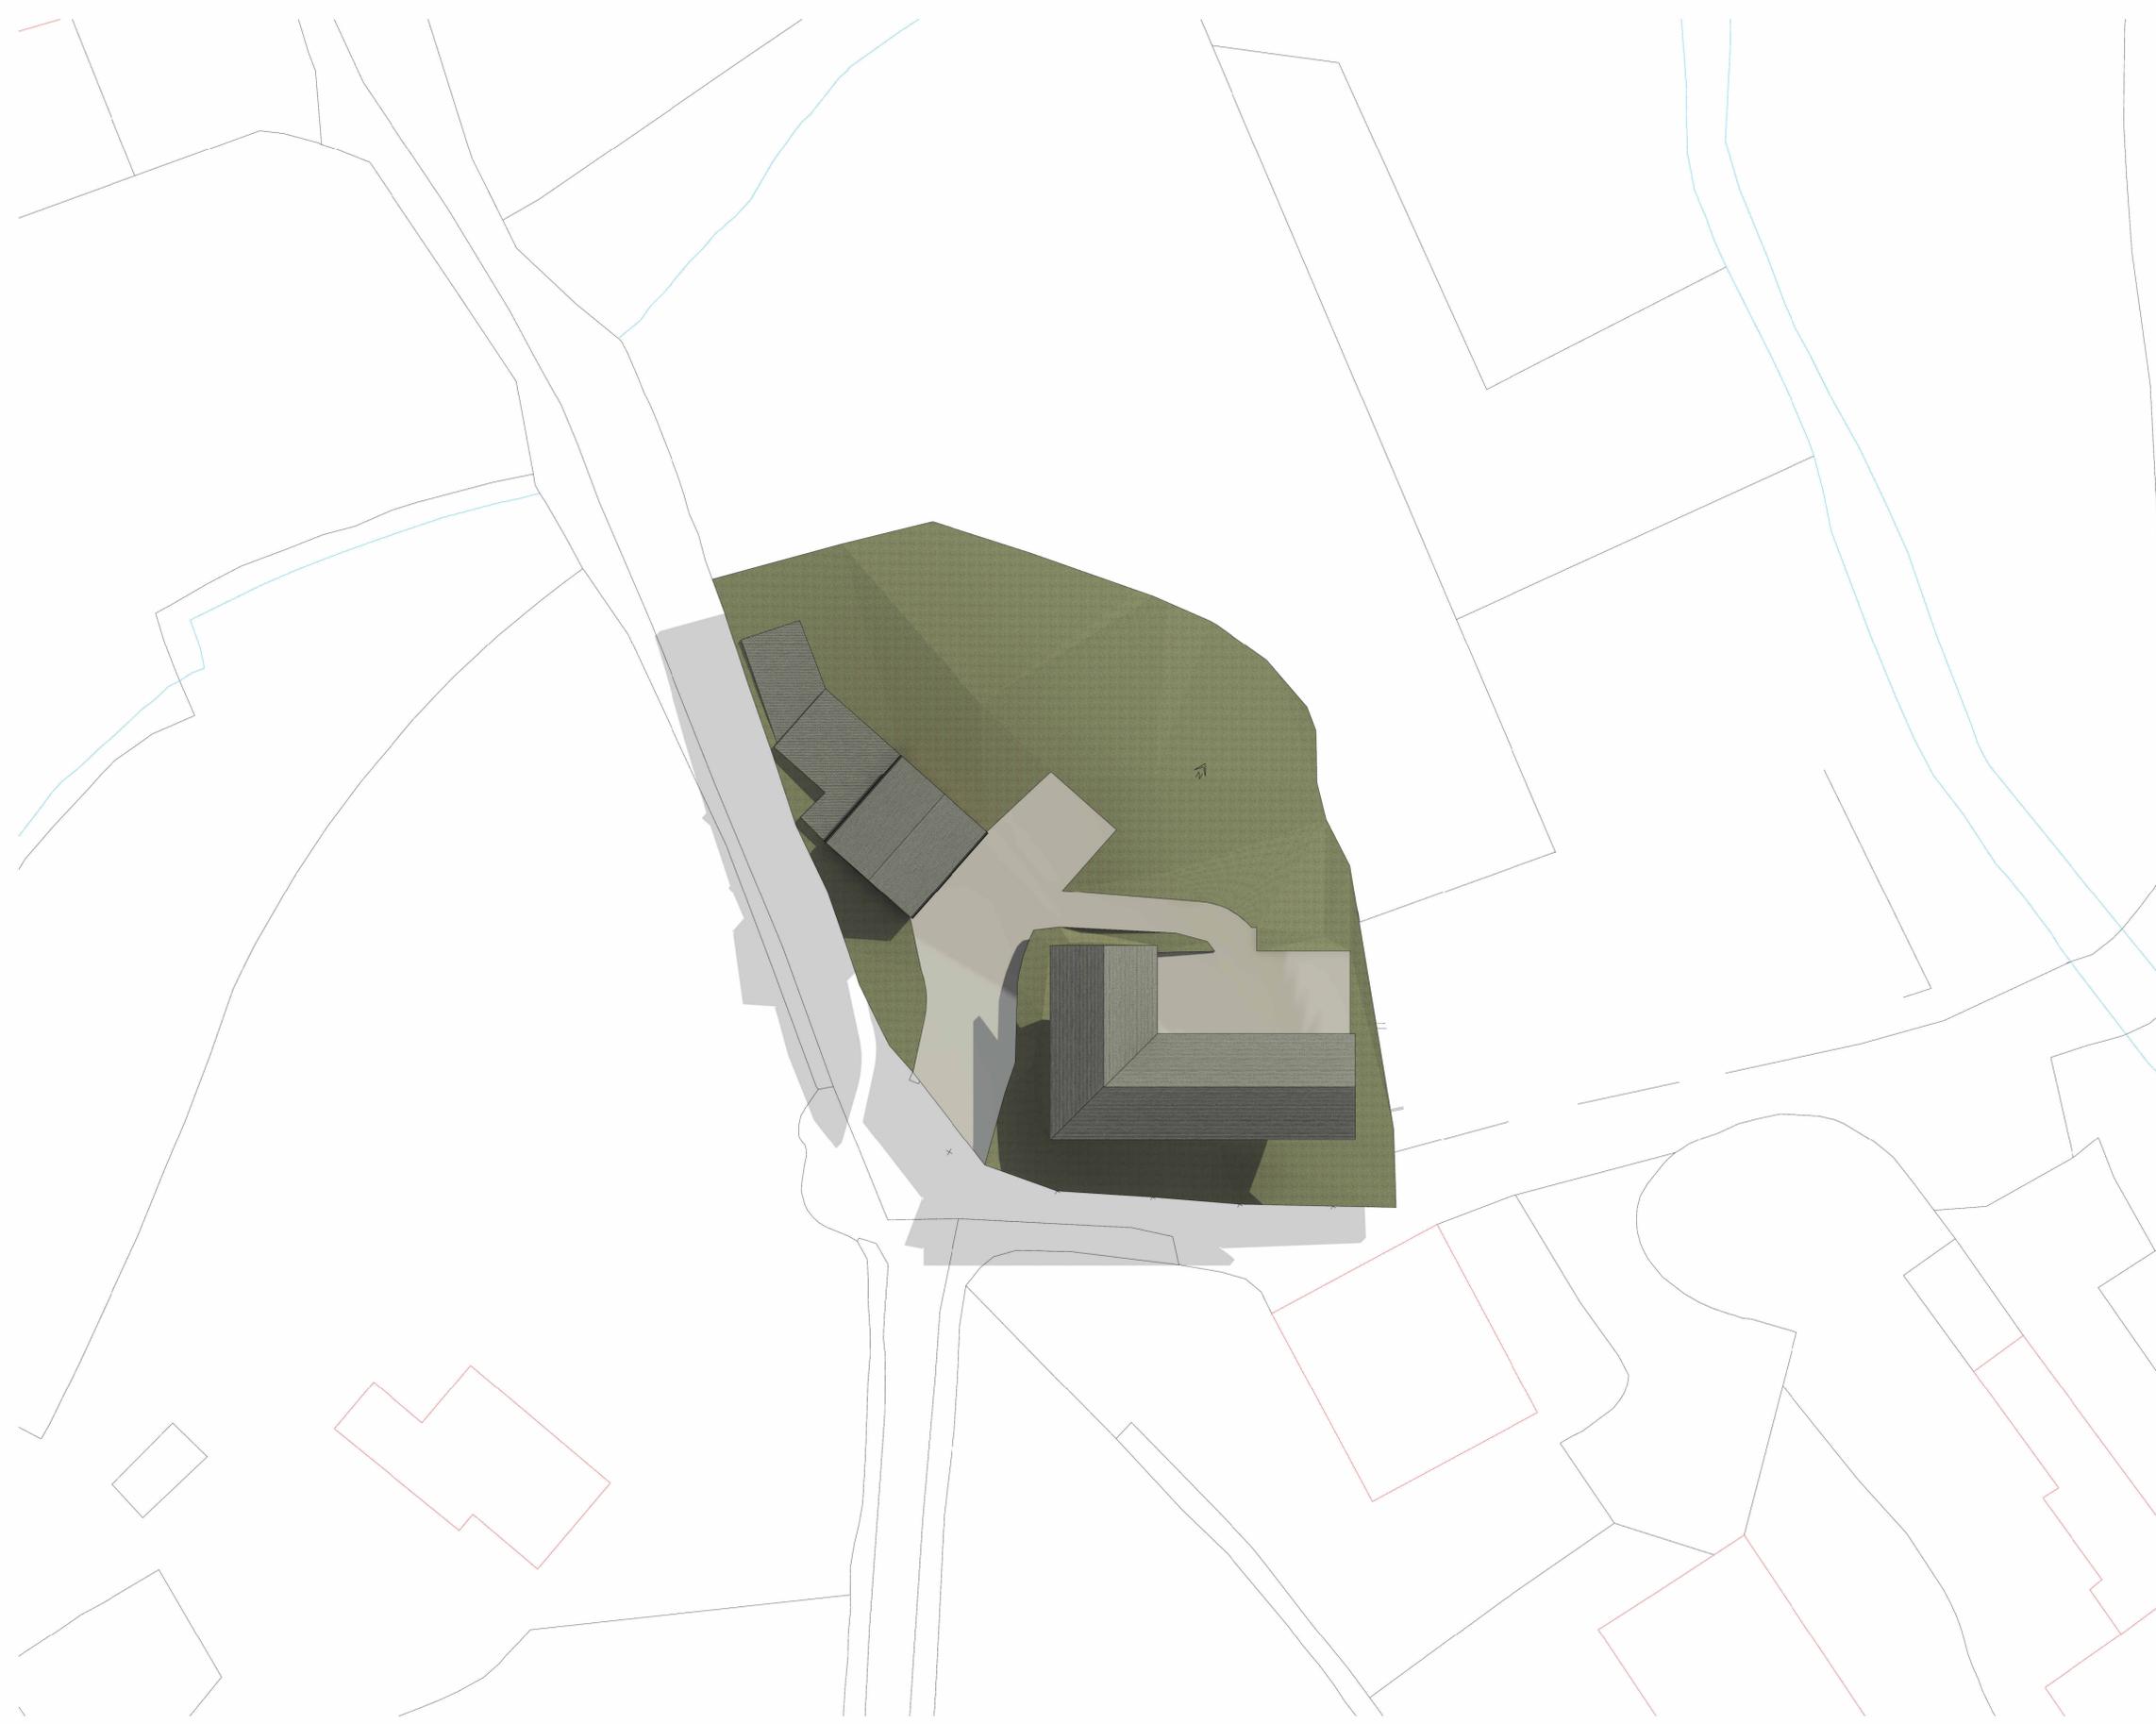

1 Existing Site Plan
1 : 200

rev	description	drawn	auth	date
DO NOT SCALE OFF THIS DRAWING				

ACUMEN
Designers & Architects

acumenarchitects.co.uk 01484 546 000
Headrow House, Old Leeds Road, Huddersfield, Huddersfield HD1 1SG

Client
MR S GIBSON

Project
BARN COTTAGE

Project No 2585	Drawing No (100)01	Rev
---------------------------	------------------------------	-----

Description
EXISTING SITE PLAN

Scale 1 : 200 @ A1	Date Drawn OCT 24	Drawn By HB	Authorised By JF
------------------------------	-----------------------------	-----------------------	----------------------------

Purpose of Issue
Planning Building Regs Tender Construction Comment Info