


**Proposed Site Plan Section Key**  
 1 : 200



**Section 1**  
 1 : 100

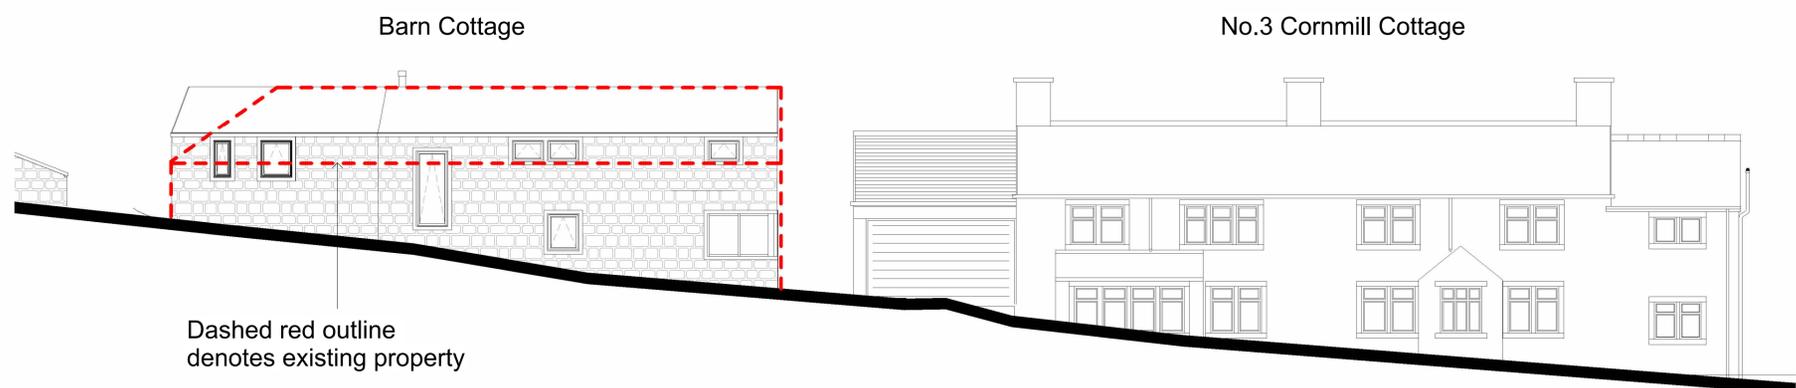

**Section 2**  
 1 : 100

rev	description	drawn	auth	date
DO NOT SCALE OFF THIS DRAWING				

**ACUMEN**  
 Designers & Architects

acumenarchitects.co.uk 01484 546 000  
 Headrow House, Old Leeds Road, Huddersfield, Huddersfield HD1 1SG

Client <b>MR S GIBSON</b>				
Project <b>BARN COTTAGE</b>				
Project No <b>2585</b>	Drawing No <b>(100)10</b>	Rev		
Description <b>PROPOSED SITE SECTIONS</b>				
Scale <b>As @ A1</b>	Date Drawn <b>AUG 25</b>	Drawn By <b>AO</b>	Authorised By <b>JC</b>	
Purpose of Issue indicated				
Planning	Building Regs	Tender	Construction	Comment