


Proposed Site Plan Section Key
 1 : 200

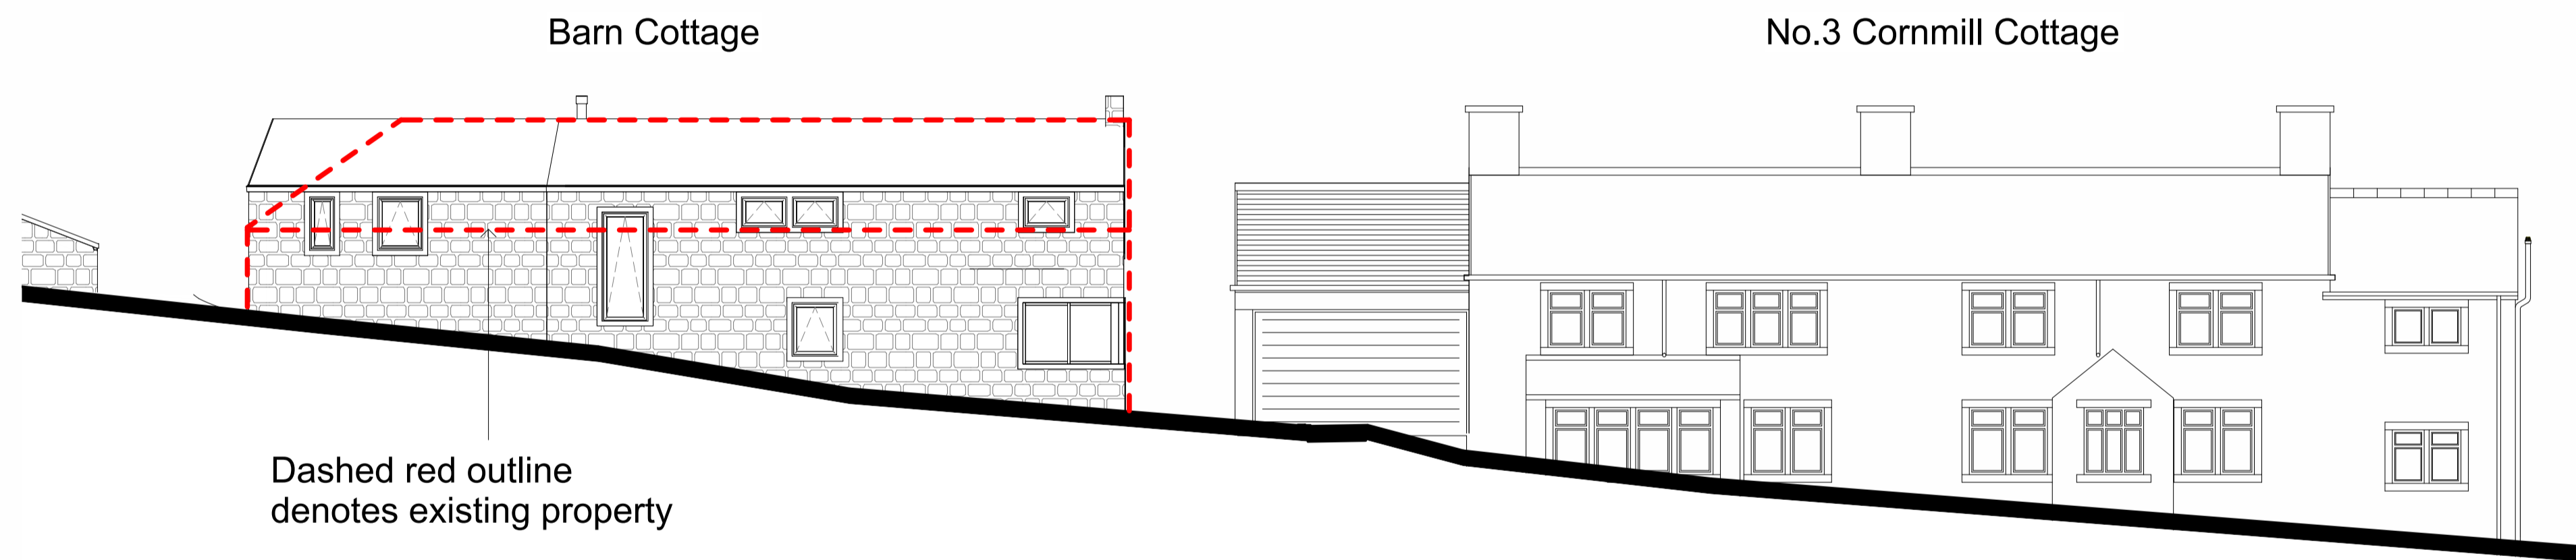

Dashed red outline
 denotes existing property

Section 1
 1 : 100



Dashed red
 outline denotes
 existing property

Section 2
 1 : 100

rev	description	drawn	auth	date
DO NOT SCALE OFF THIS DRAWING				

ACUMEN
 Designers & Architects

acumenarchitects.co.uk 01484 546 000
 Headrow House, Old Leeds Road, Huddersfield, Huddersfield HD1 1SG

Client				
MR S GIBSON				
Project				
BARN COTTAGE				
Project No	Drawing No	Rev		
2585	(100)10			
Description				
PROPOSED SITE SECTIONS				
Scale	Date Drawn	Drawn By	Authorised By	
As @ A1	AUG 25	AO	JC	
Purpose of Issue				
indicated				
Planning	Building Regs	Tender	Construction	Comment
<input checked="" type="checkbox"/>	<input type="checkbox"/>	<input type="checkbox"/>	<input type="checkbox"/>	<input type="checkbox"/>