


Only figured dimensions should be used.
 Scaled dimensions should be checked with the Architect.
 This drawing together with the design, is the property and copyright
 of the Architect and must not be reproduced without written
 permission

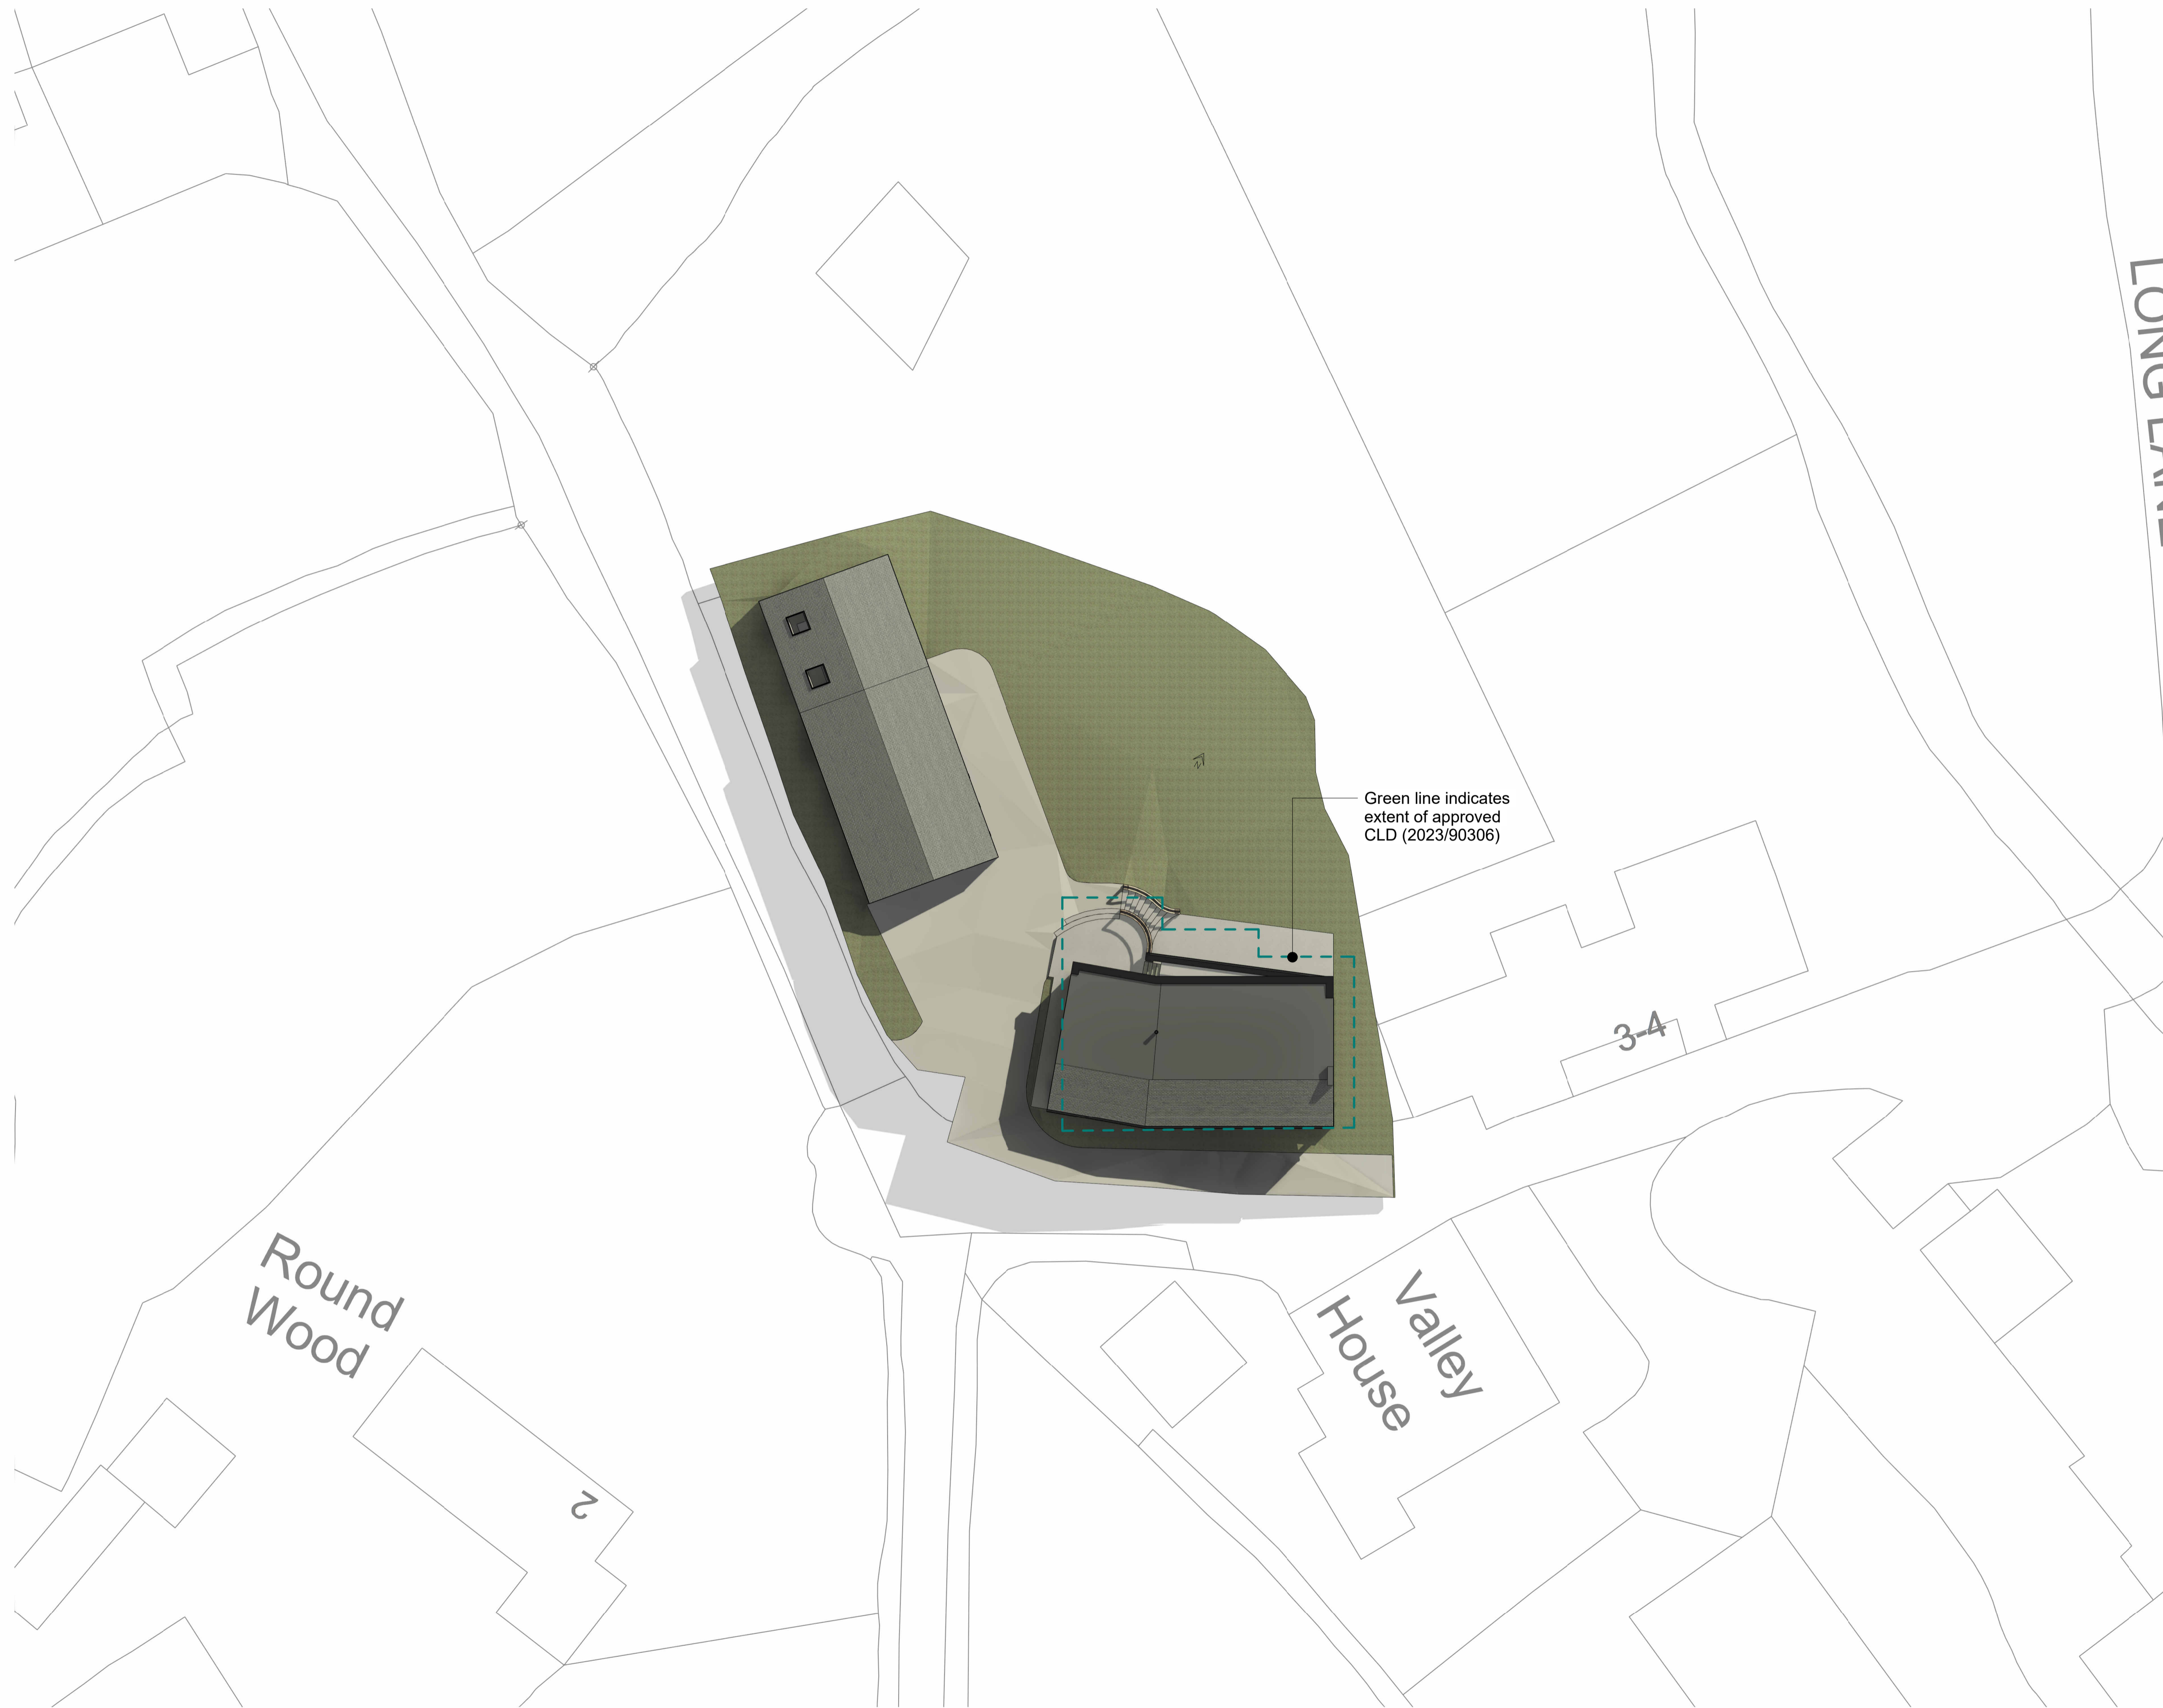

Green line indicates
 extent of approved
 CLD (2023/90306)

Round
 Wood

Valley
 House

LUNG LANE

2

3-4

1 PROPOSED SITE PLAN

1 : 200

A	Line of CLD marked onto scheme.	GH	JC	09.12.25
rev	description	drawn	auth	date

DO NOT SCALE OFF THIS DRAWING

ACUMEN
 Designers & Architects

acumenarchitects.co.uk 01484 546 000
 Headrow House, Old Leeds Road, Huddersfield, Huddersfield HD1 1SG

Client				
MR S GIBSON				
Project				
BARN COTTAGE				
Project No	Drawing No	Rev		
2585	(100)05	A		
Description				
PROPOSED SITE PLAN				
Scale	Date Drawn	Drawn By	Authorised By	
1 : 200 @ A1	AUG 25	HB	JC	
Purpose of Issue				
Planning	Building Regs	Tender	Constructor	Info