




Ground floor
as existing

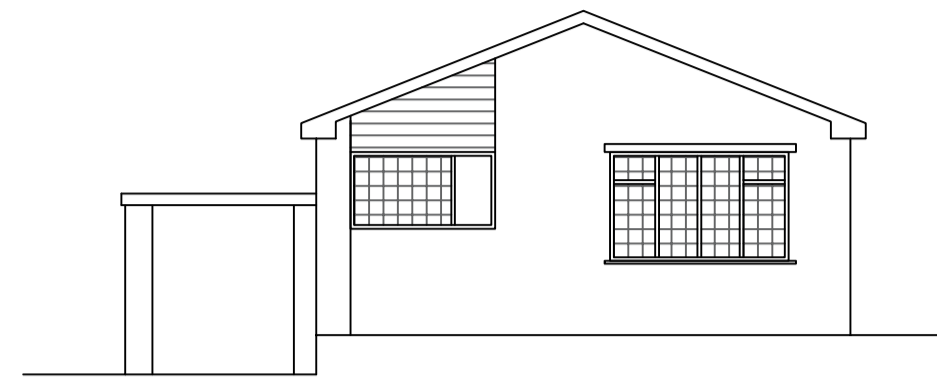


Front Elevation.
as existing

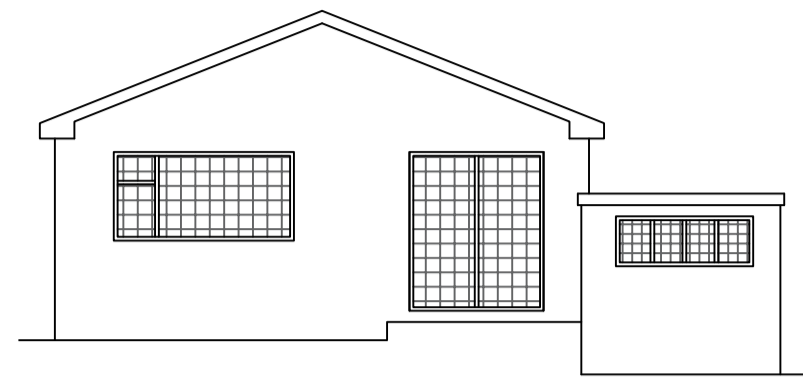

Rear Elevation.
as existing

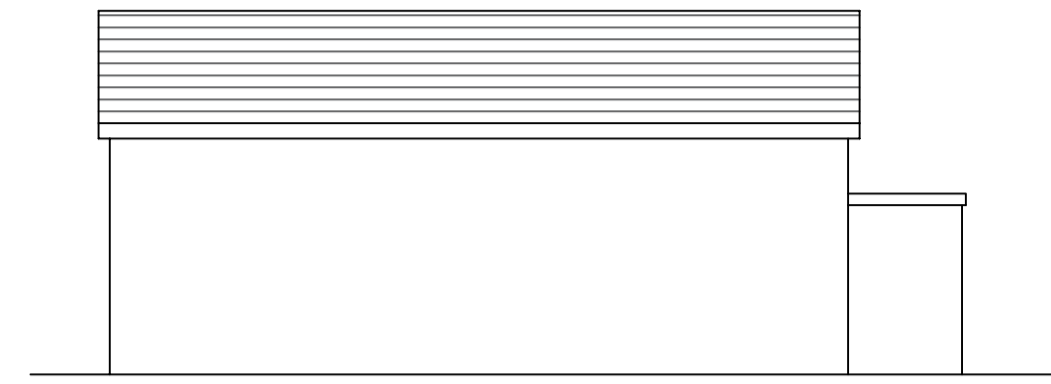


Side Elevation.
as existing

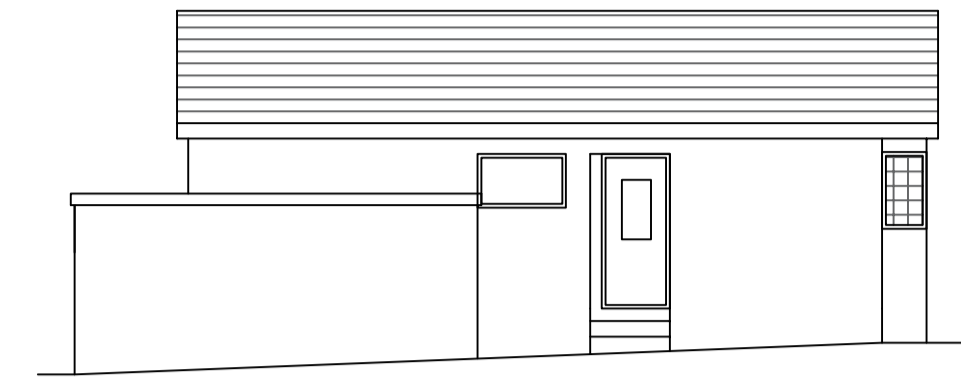


Side Elevation.
as existing




Ground floor
as Proposed

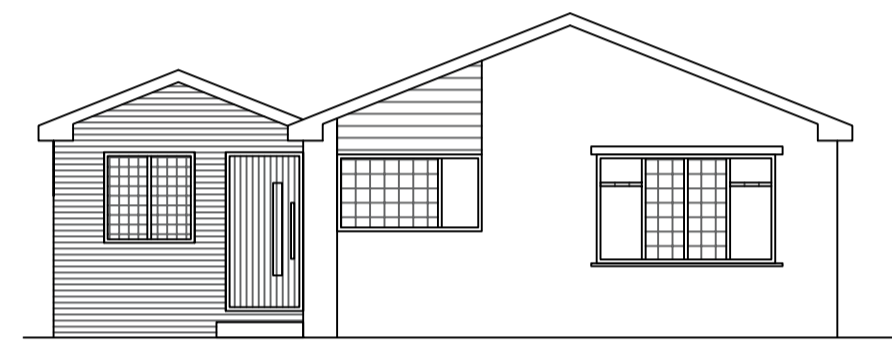


Front Elevation.
as existing

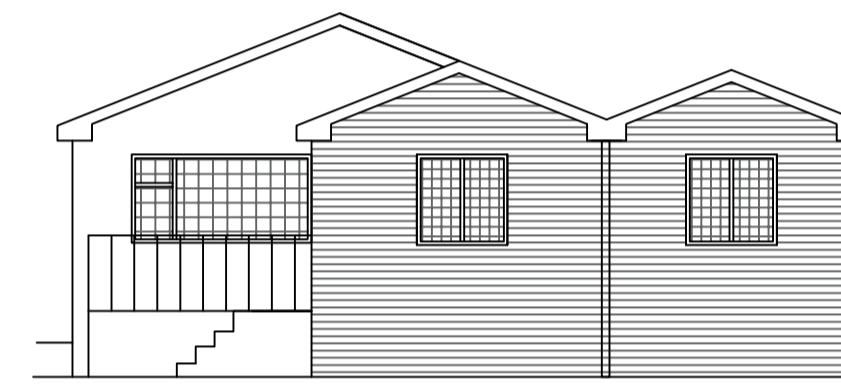

Rear Elevation.
as existing

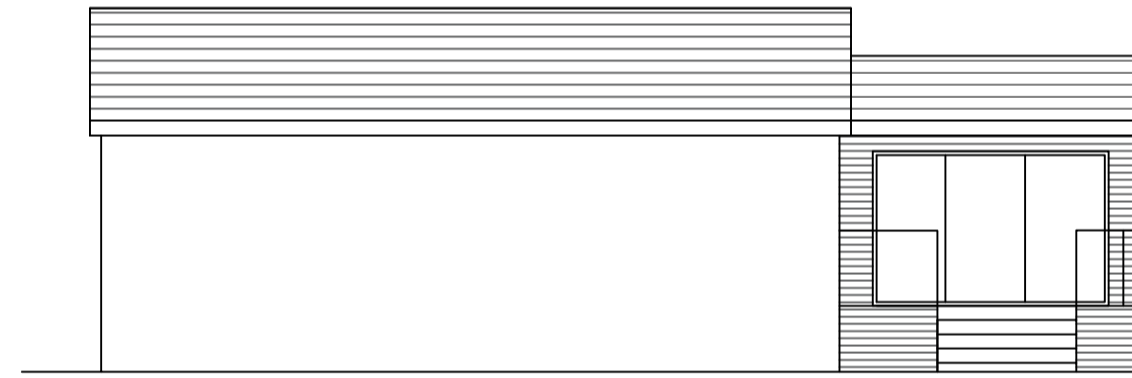

Side Elevation.
as existing

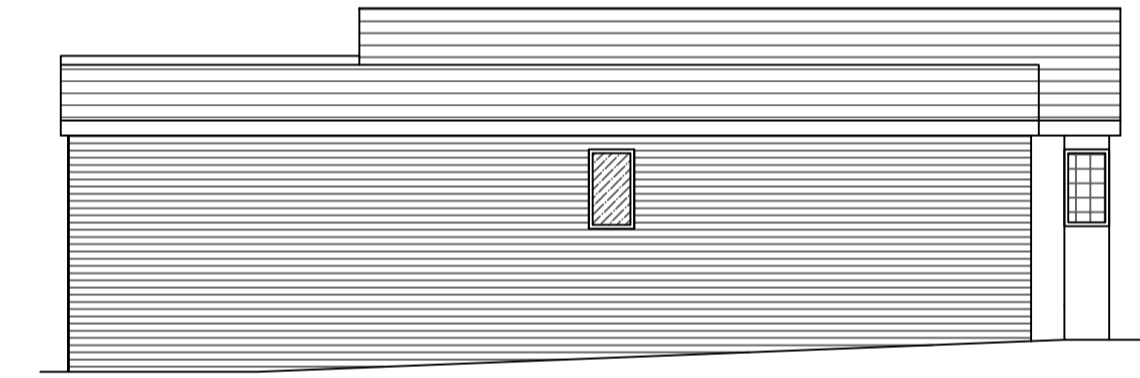

Side Elevation.
as existing

| REVISION | DATE | DESCRIPTION |
|----------|------|-------------|
| | | |



6 Sycamore Craft Skelmanthorpe
Huddersfield HD89UX
paddocksarchitecture@gmail.com 07809724312

| | | |
|---|--------|-------------|
| Project Proposed single storey side and rear extension and decking at 103 Bedale Drive Skelmanthorpe HD89EU | F 2092 | Scale 1:100 |
| Drawing Existing and Proposed plans | R | 1:50 |
| Date 12/09/2024 | 3 | |
| Drg No | | |