




GROUND FLOOR PLAN

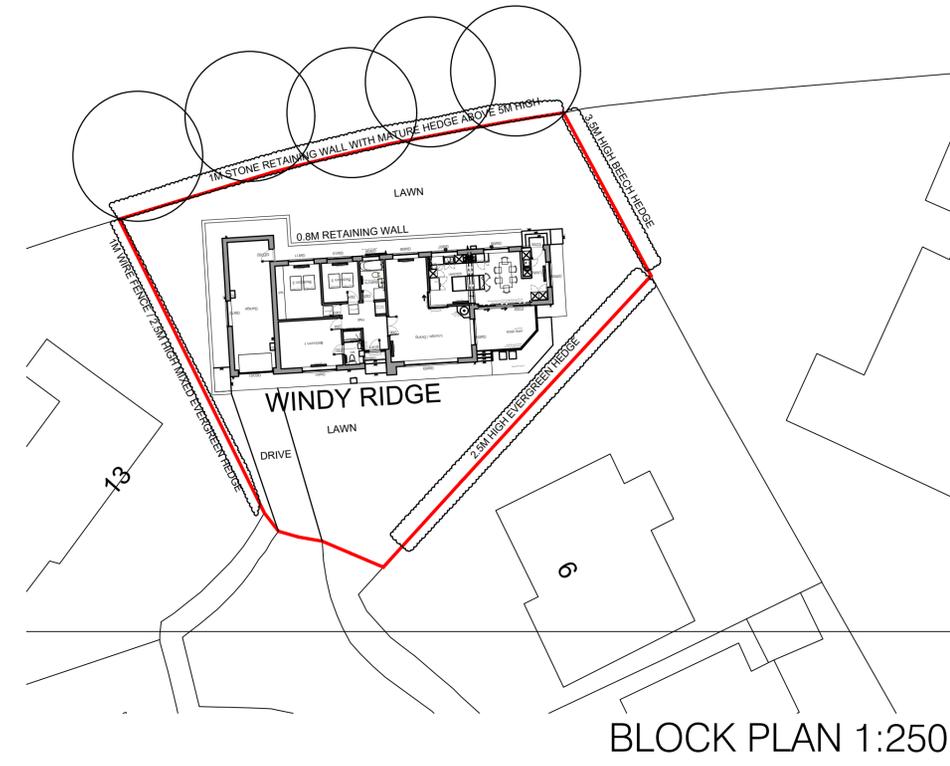

BLOCK PLAN 1:250

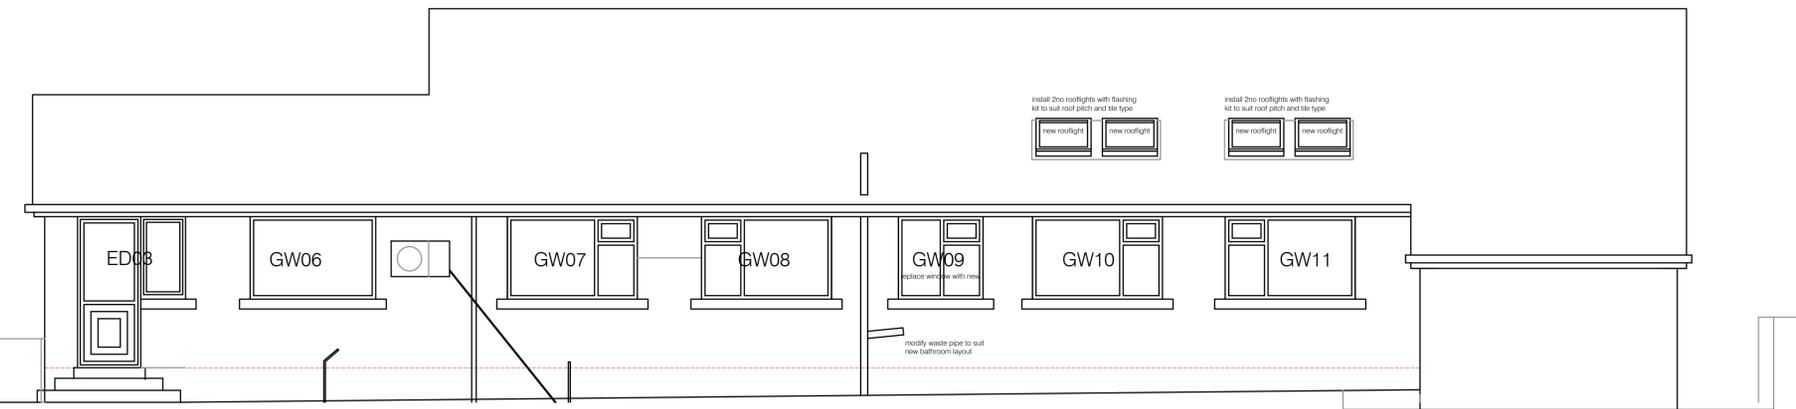


REAR ELEVATION

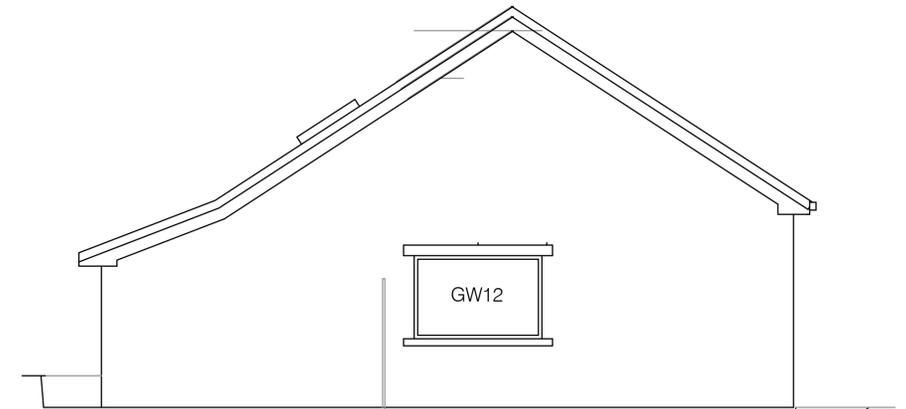

SIDE ELEVATION



FRONT ELEVATION

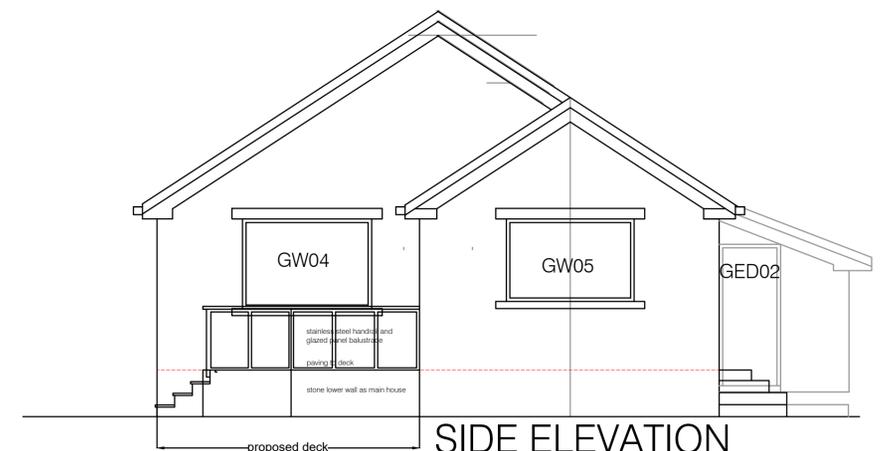

SIDE ELEVATION


Simon R Miles
Chartered Architect
Didsbury
Manchester
T: 07778 137830
E: srmilesarchitect@gmail.com

Revision	Date	Revision note
P1	19.12.2024	planning issue

Notes

Project : WINDY RIDGE, HEBBLE DRIVE, HOLMFIRTH
Title : Proposed Floor Plans and Elevations
Drawing number : 24 436 PL200 Issue : P1
Client : Mr & Mrs Booth

Scale : 50@A1
Date : 19.12.2024
CAD Ref : 24 436
Drawn by : SRM

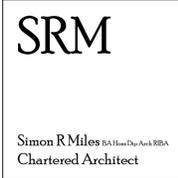

Do not scale. Contractors must check all dimensions on site before preparing production drawings or commencing any work. This drawing and its design is the copyright of S.R.Miles Ltd and may not be reproduced in any form whatsoever without their prior express written consent.