


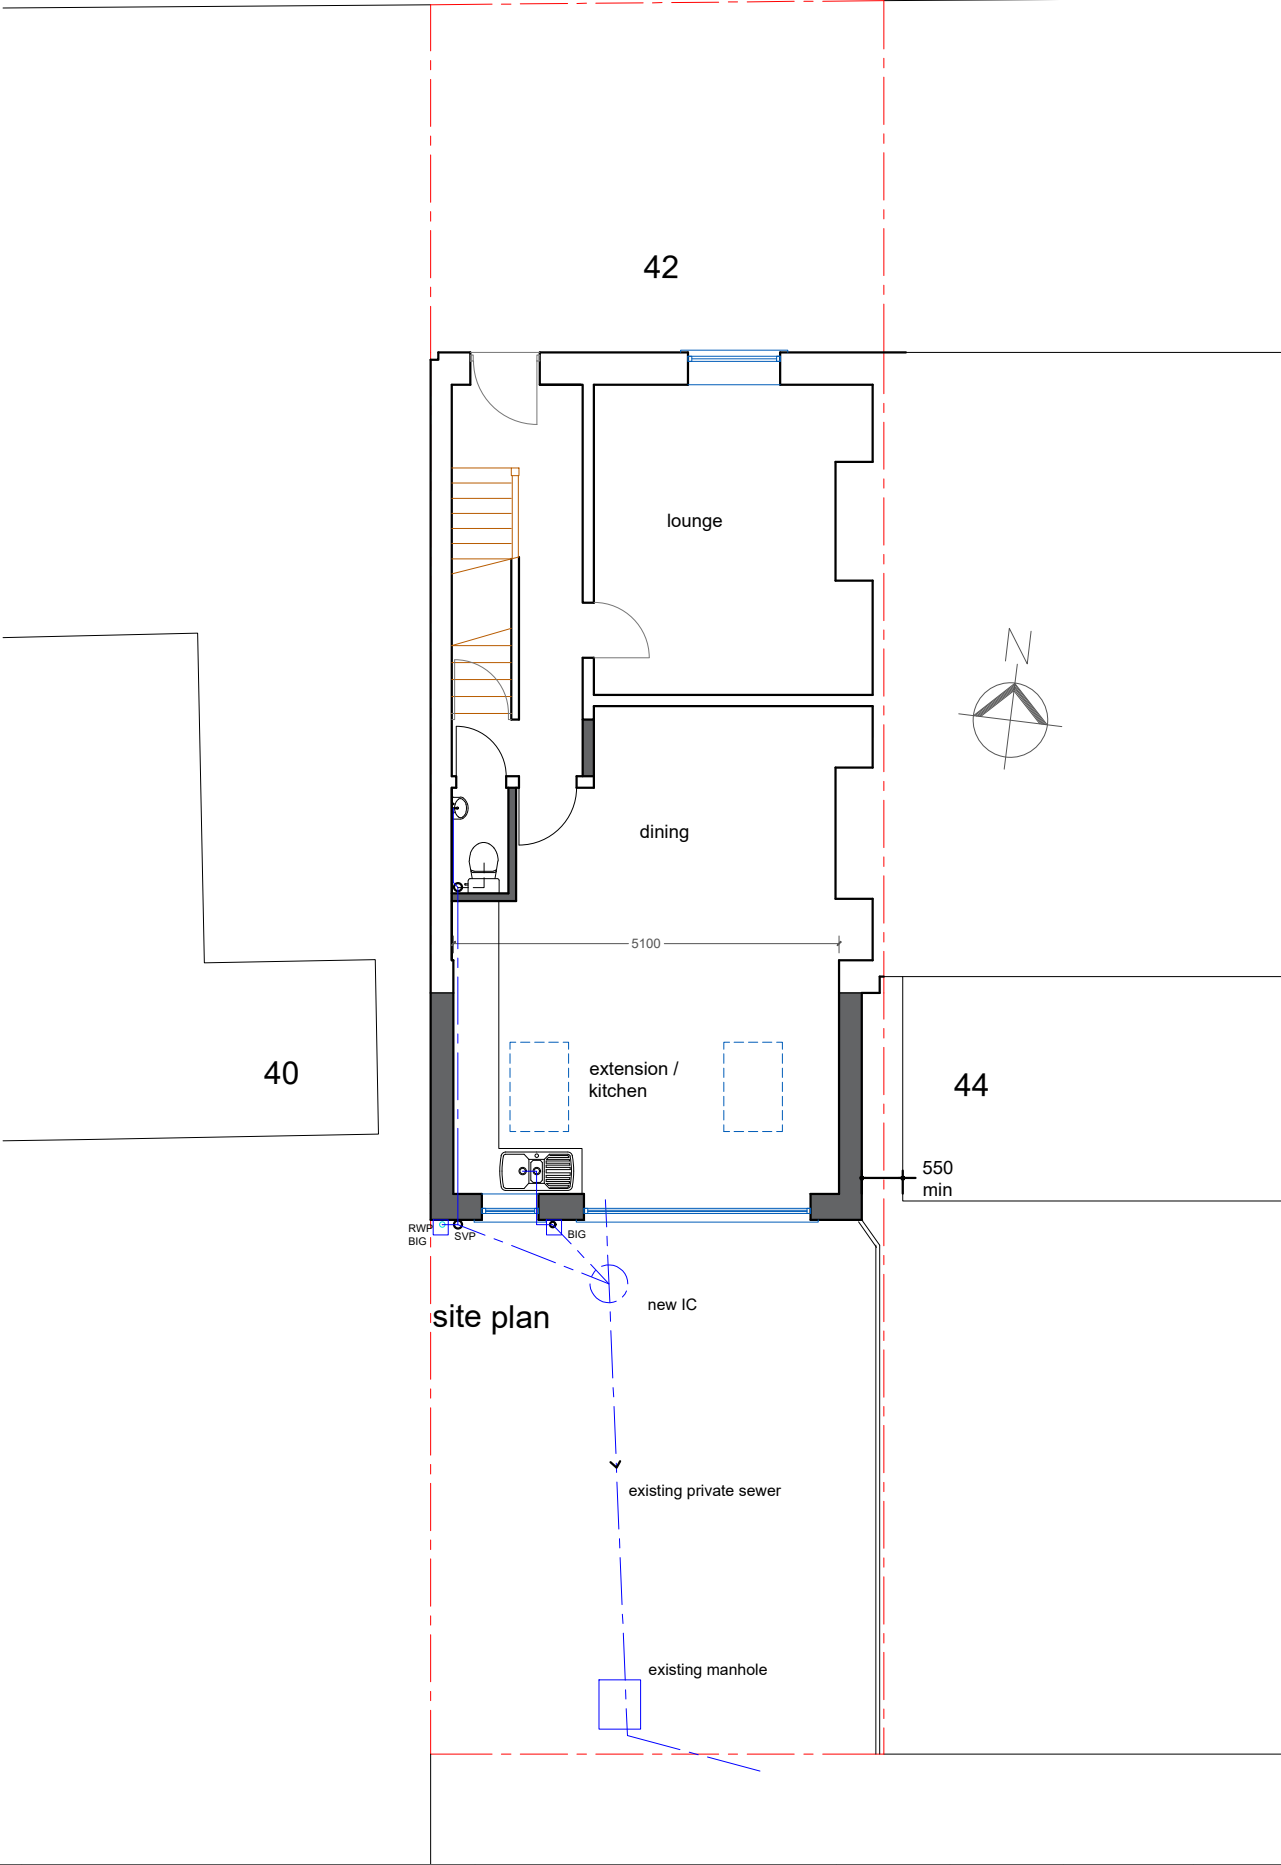

Project: Rear Extension 42 Dyson Street, Dalton HD5 9LT	Title: Proposed Site Plan	Drg No: DS04.#	Scale: 1:100	Date: Sep 2024	Status: Building	
---	----------------------------------	------------------------------	----------------------------	------------------------------	--------------------------------	--