



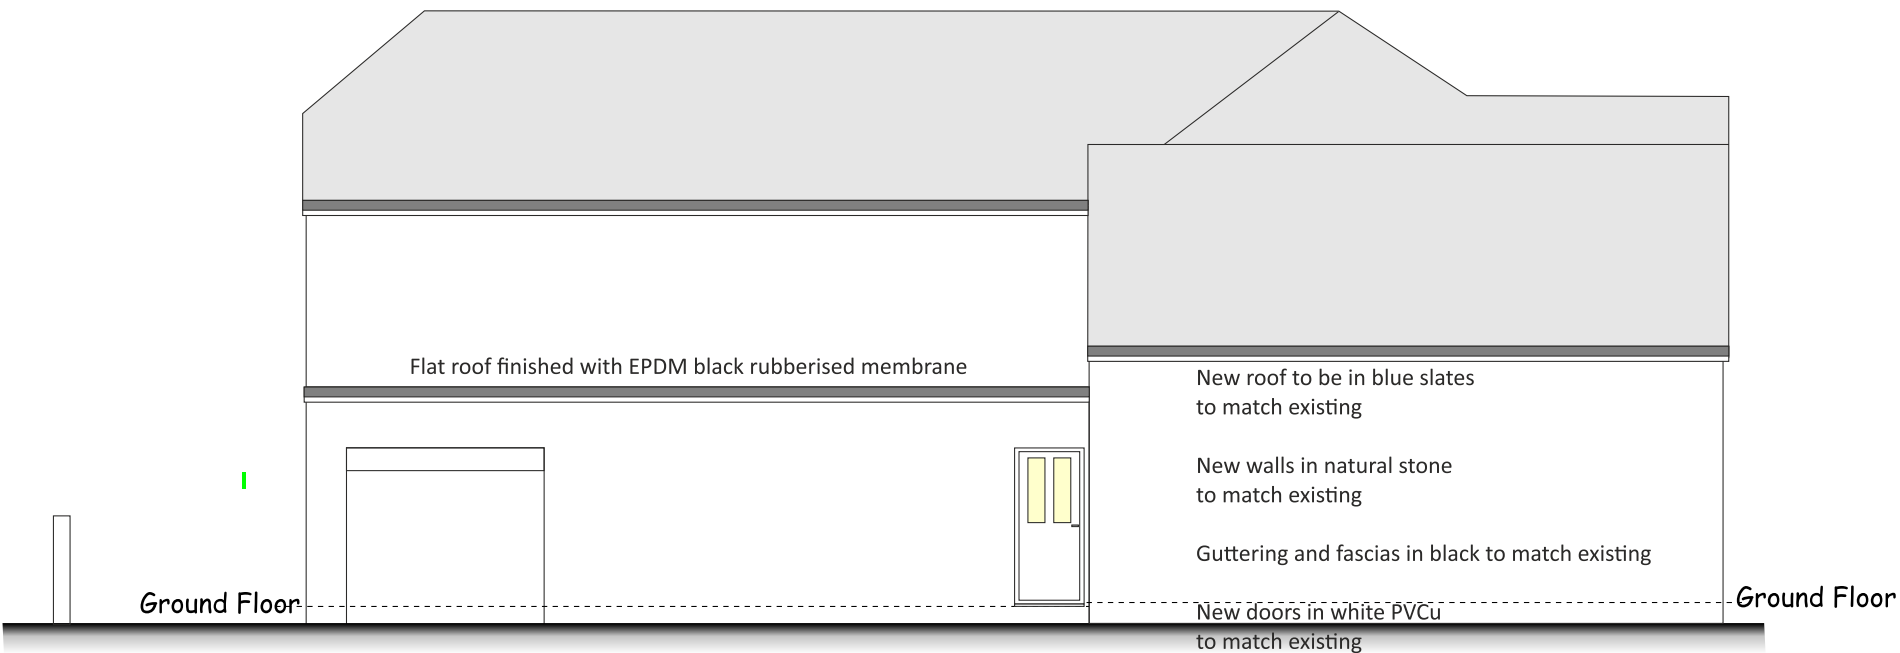

Proposed East Elevation Scale 1:100

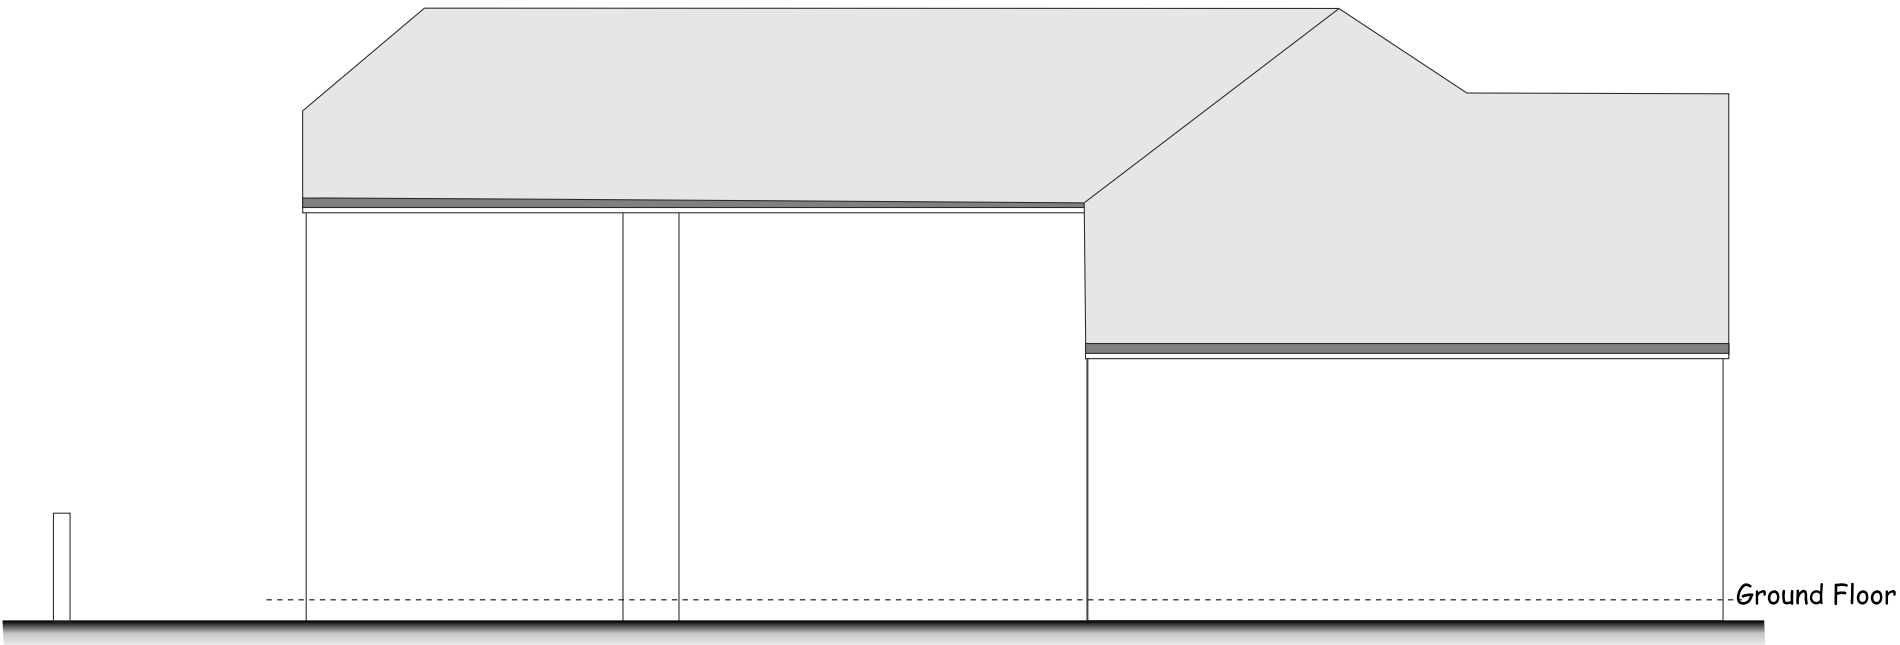

Existing East Elevation Scale 1:100