



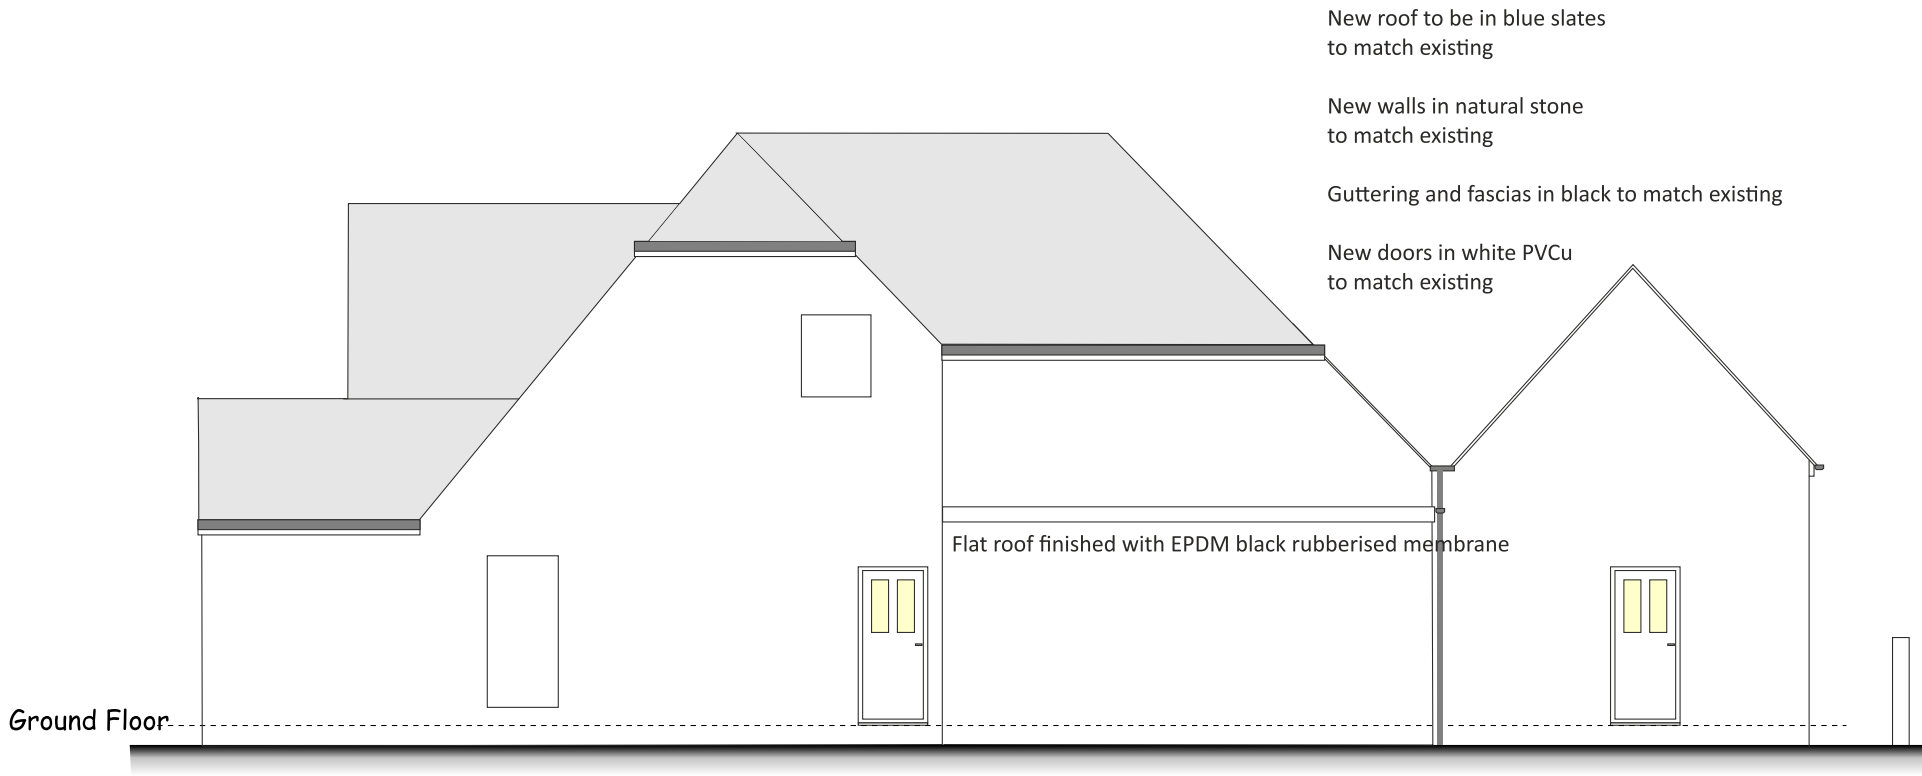

Proposed South Elevation Scale 1:100

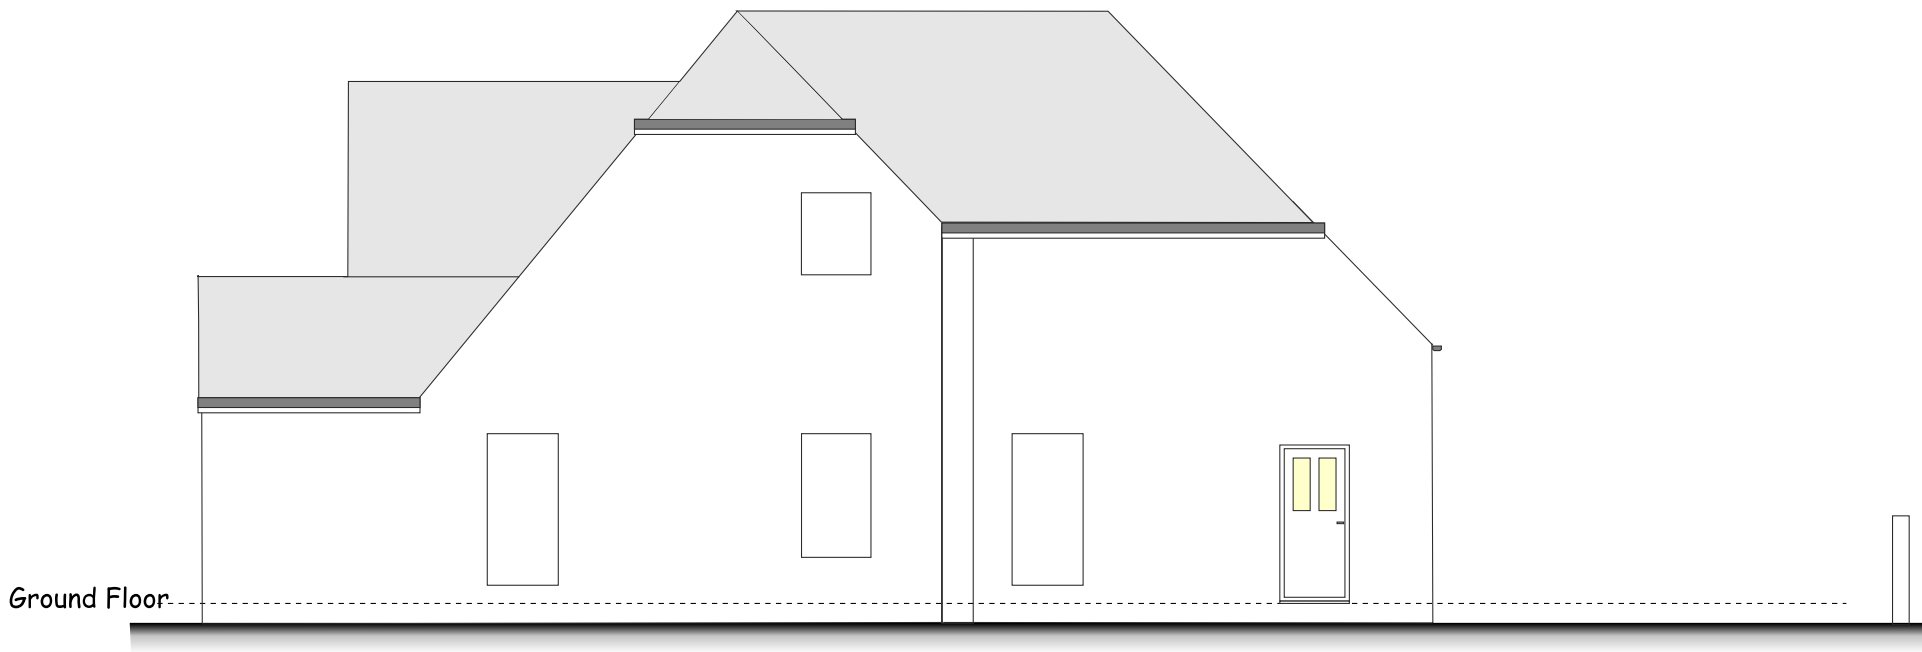

Existing South Elevation Scale 1:100