


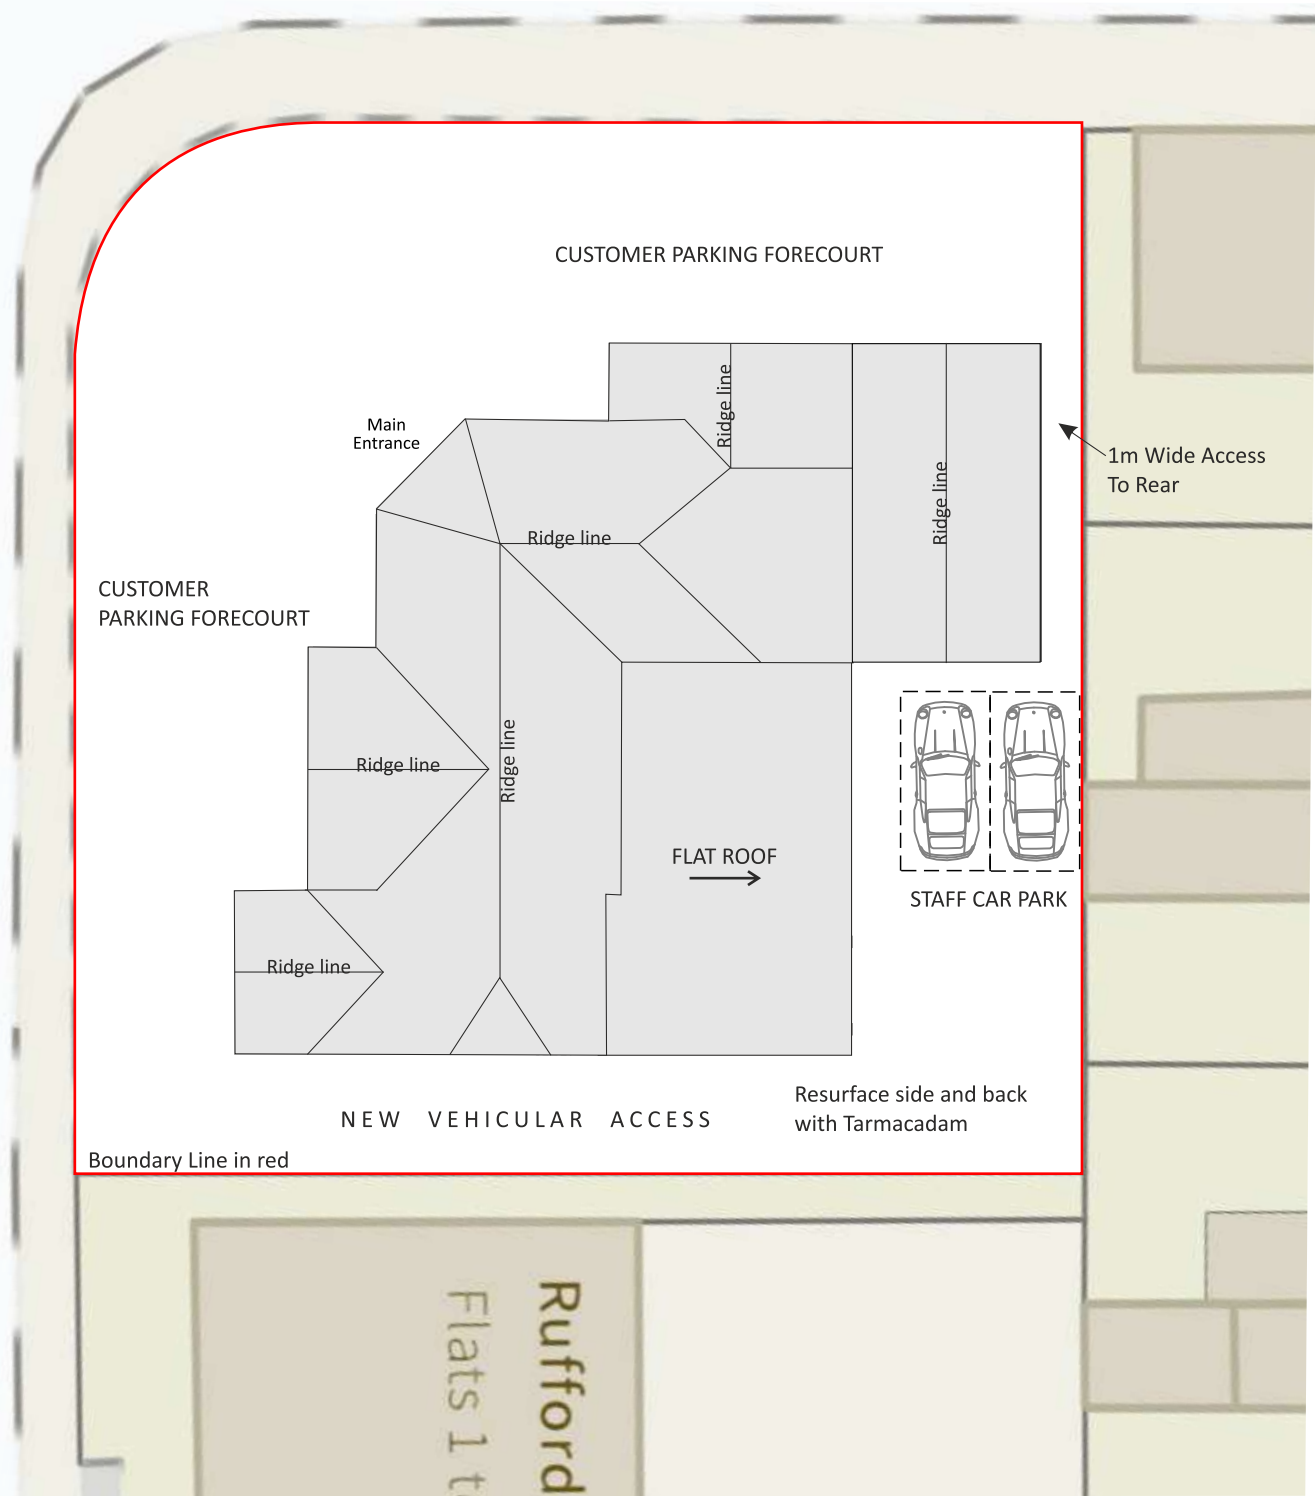

Roof Plan & Site Plan Scale 1:200
And Car Park Layout