



- New roof to be in blue slates to match existing
- New walls in natural stone to match existing
- Guttering and fascias in black to match existing
- New windows and doors in grey PVCu to match existing

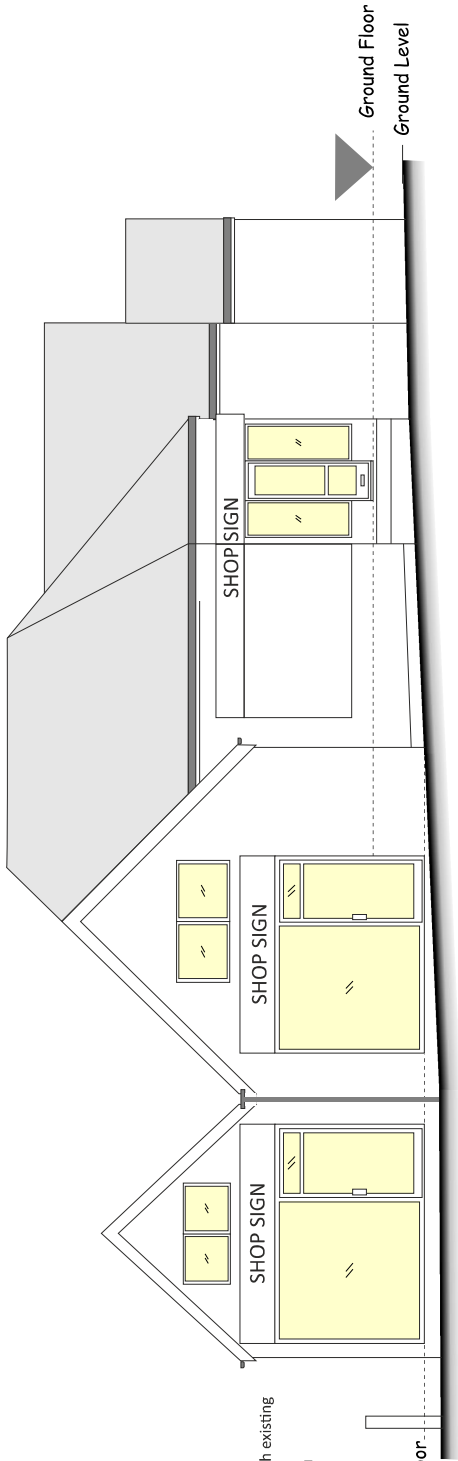

Proposed North Elevation Scale 1:100

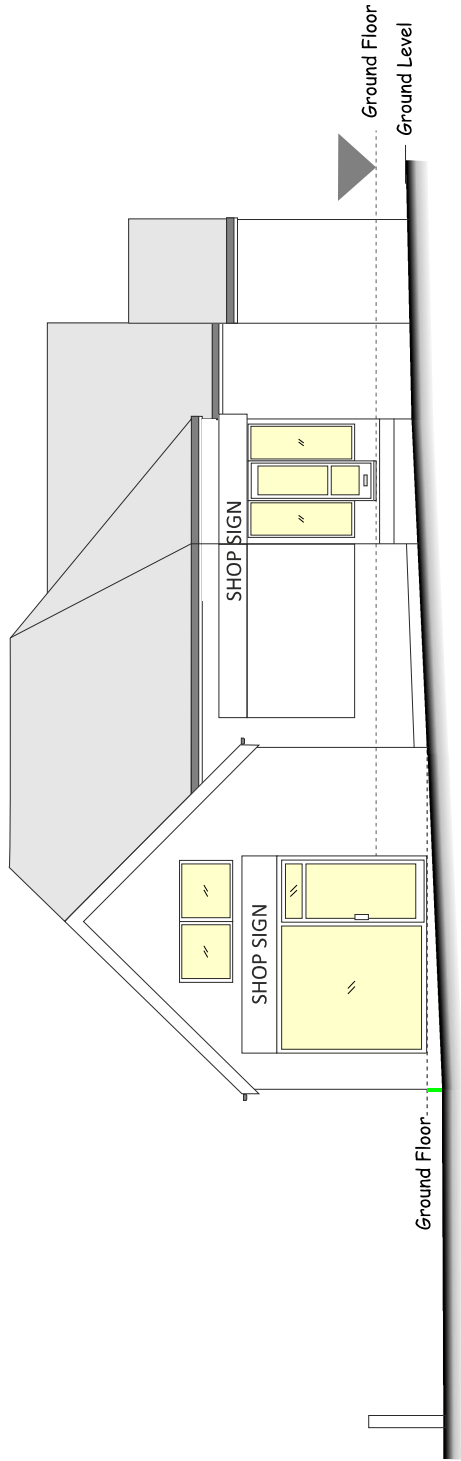

Existing North Elevation Scale 1:100