


Scale 1:100

Total proposed building footprint area = 263m²

Site area:
 $26 \times 28\text{m} = 728\text{m}^2$

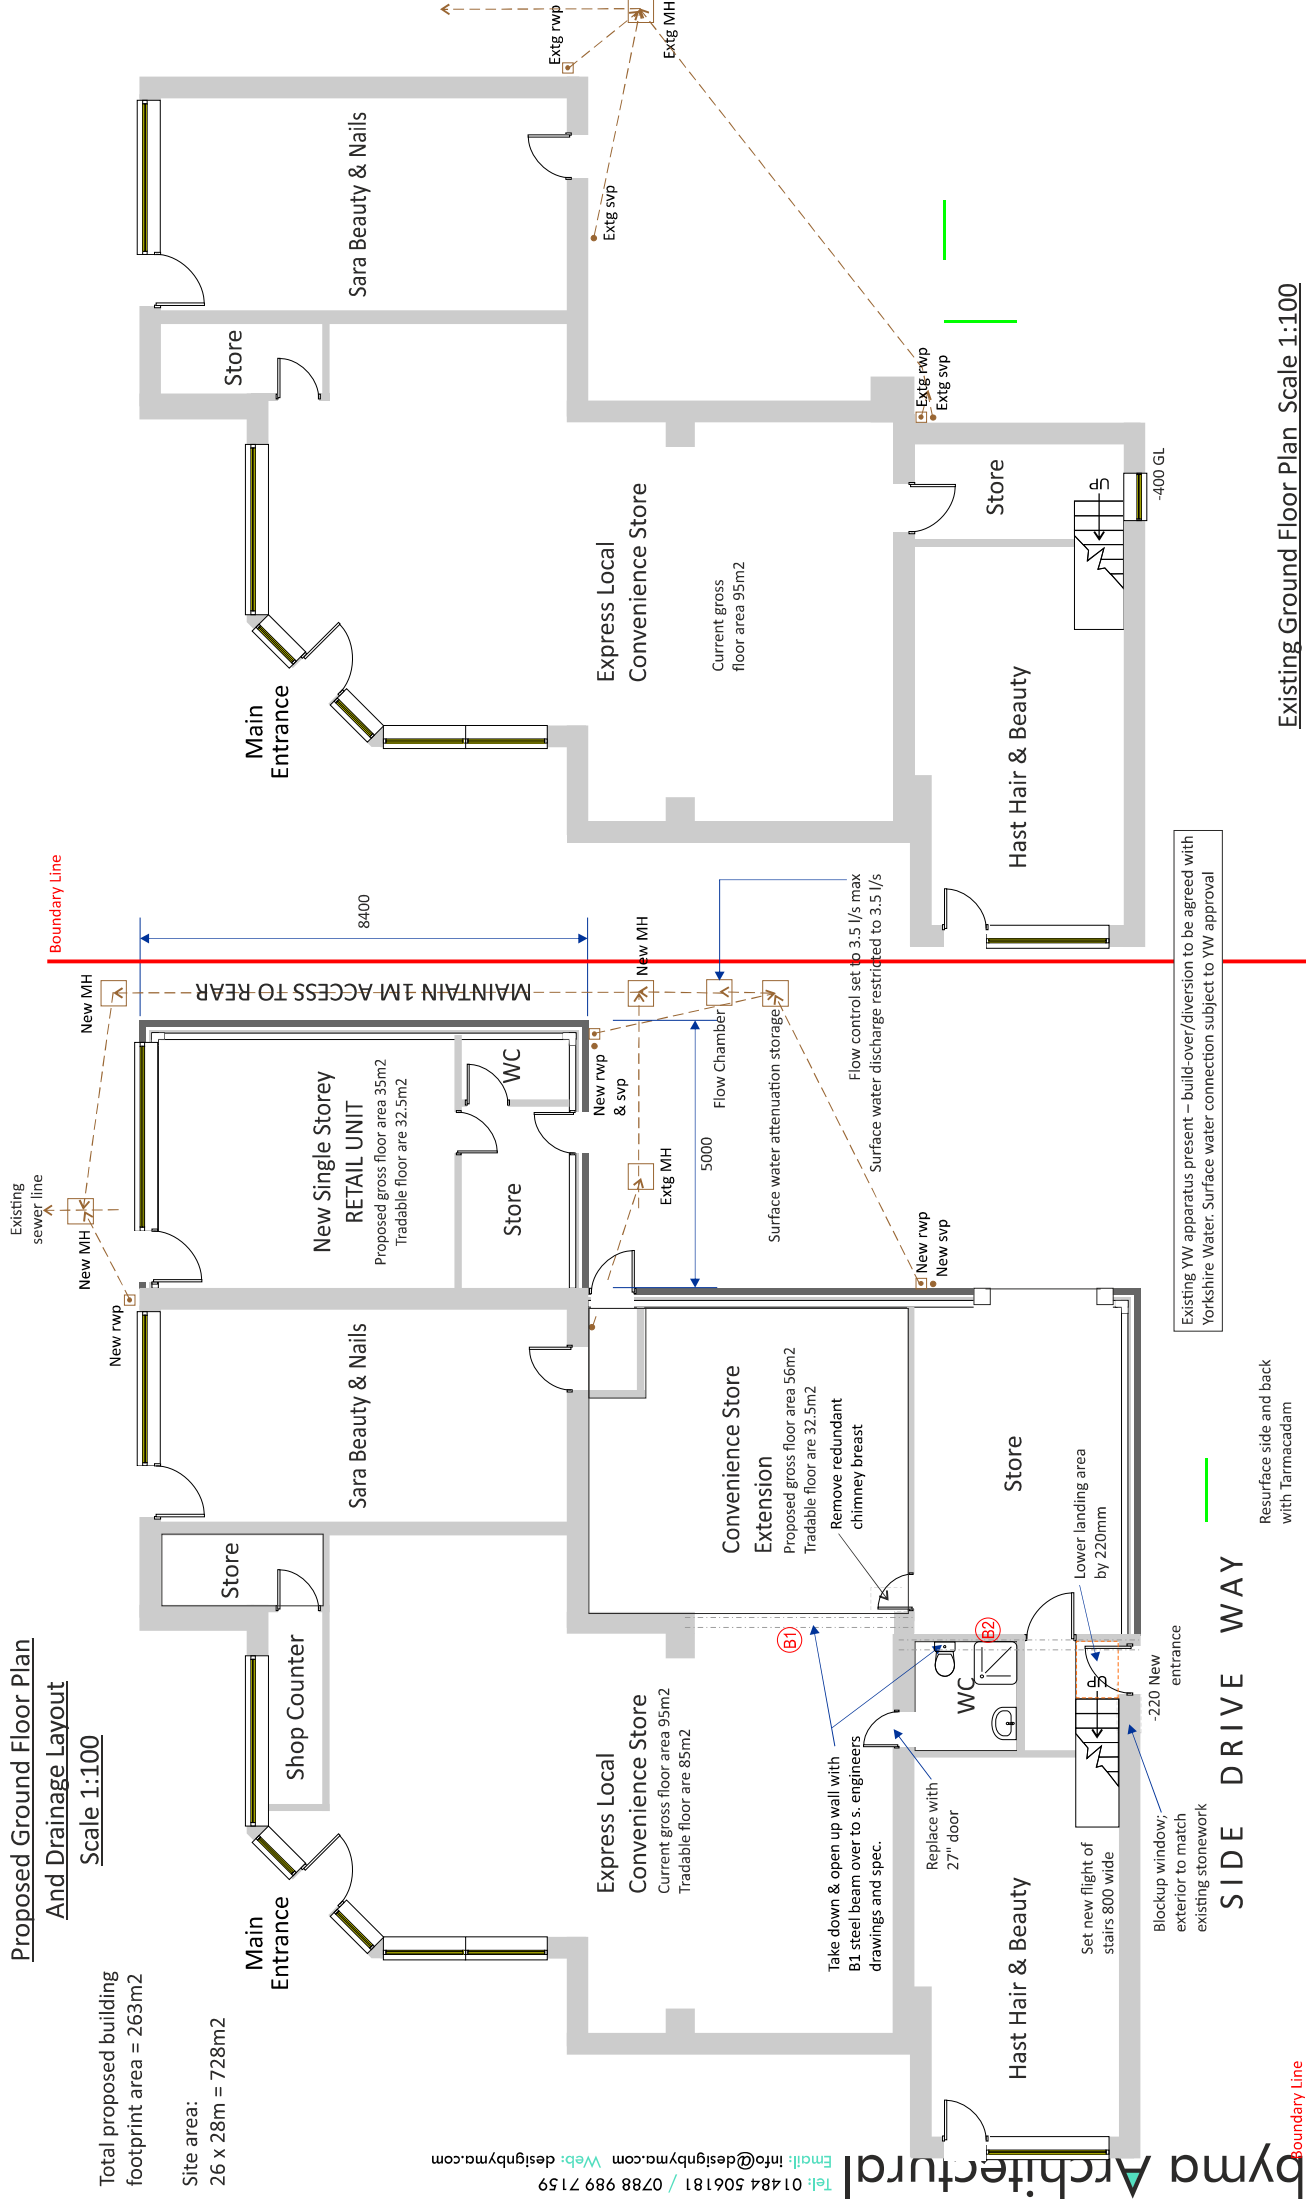

Existing Ground Floor Plan Scale 1:100