




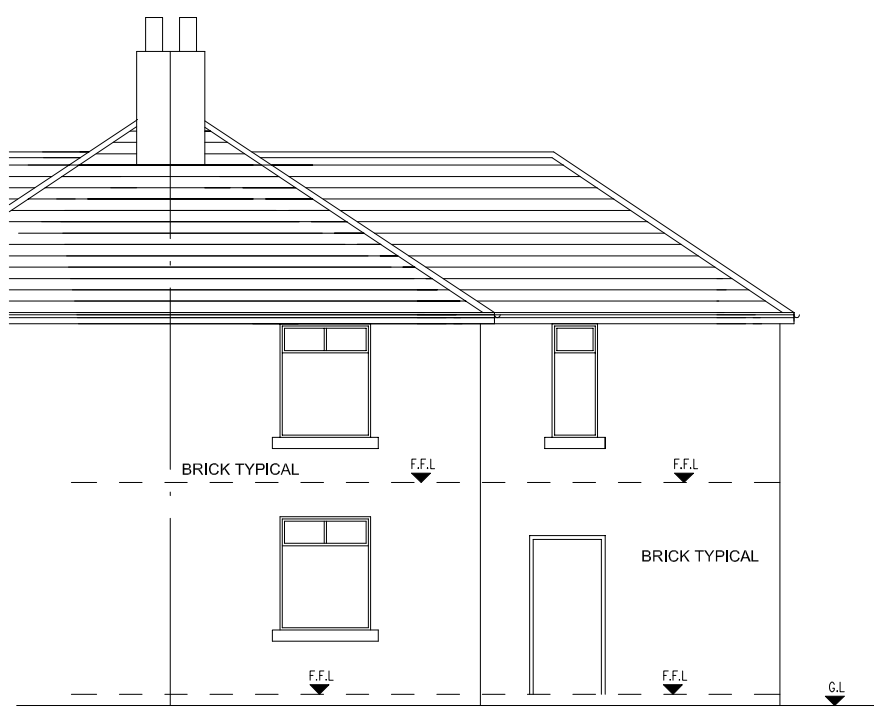


EXISTING FRONT
ELEVATION 1:100

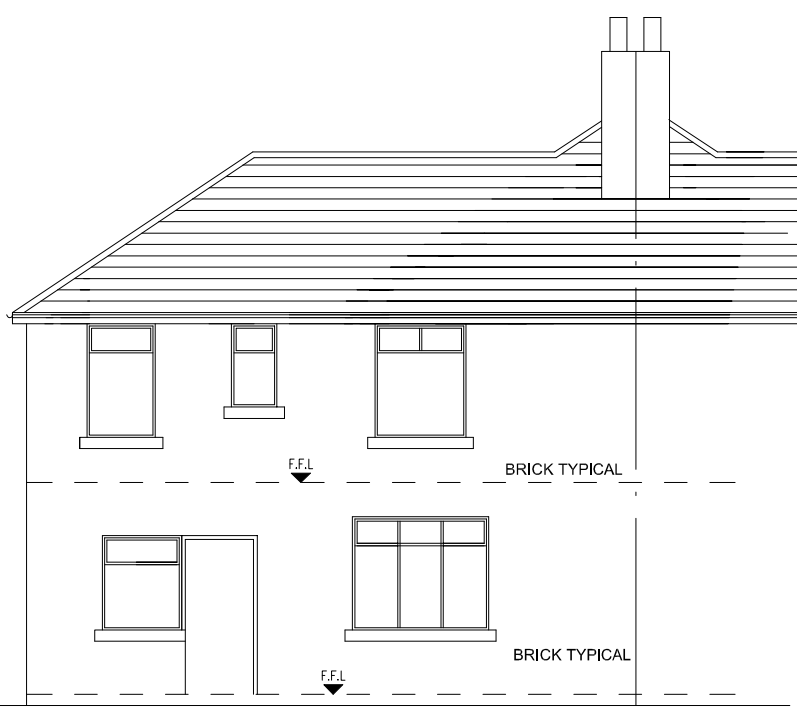

EXISTING REAR
ELEVATION 1:100

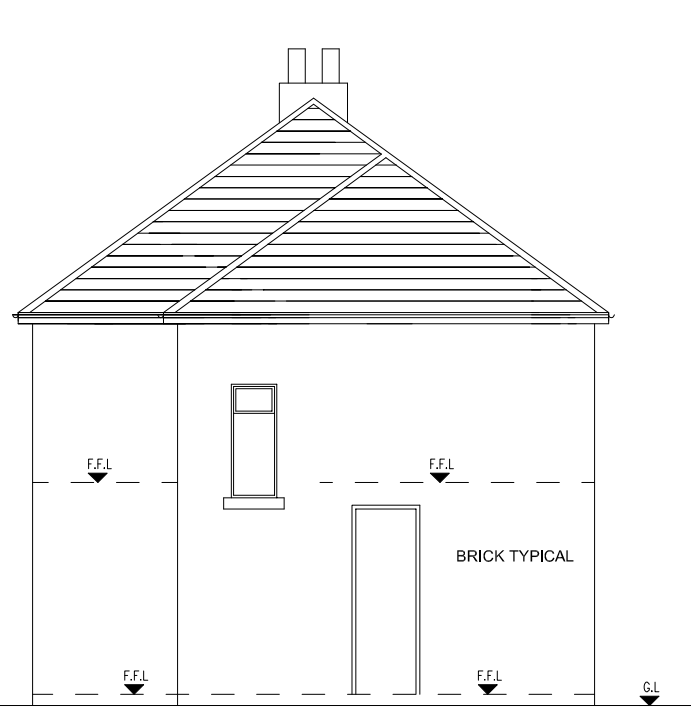

EXISTING SIDE
ELEVATION 1:100

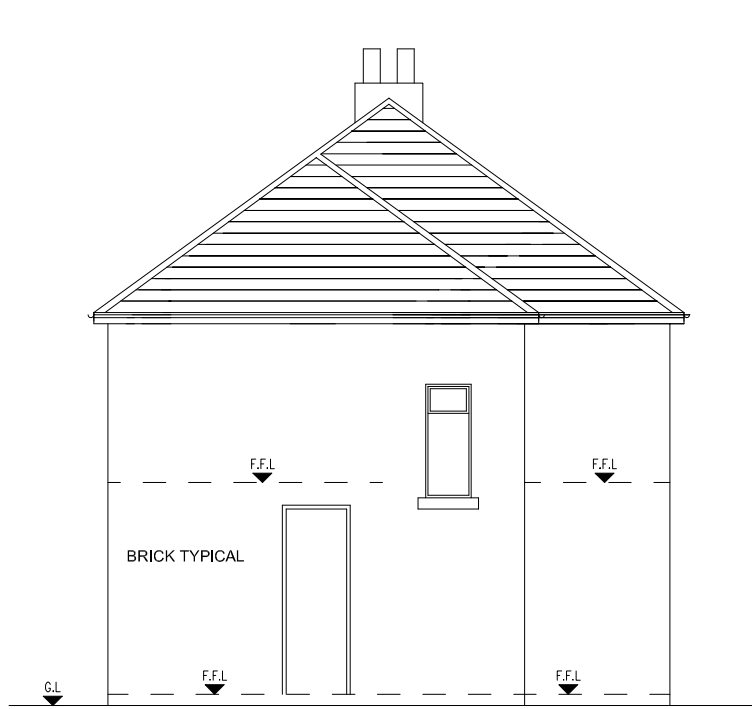

EXISTING SIDE
ELEVATION 1:100



PROPOSED FRONT
ELEVATION 1:100



PROPOSED REAR
ELEVATION 1:100

CONSTRUCTION SPECIFICATION:-

VENTILATION TO NEW EXTENSION:- NEW WINDOWS TO HAVE TRICKLE VENT TO HEAD TO GIVE NOT LESS THAN 8000SO2mm BACKGROUND VENTILATION TO HABITABLE ROOMS AND (2500SO2mm TO WET ROOMS) (TRICKLE VENT CONTROLLABLE). NEW KITCHEN AREA TO HAVE MECHANICAL VENTILATION TO PROVIDE EXTRACT VENTILATION AT THE RATE OF (A) 30 LITRES/SECOND IF ADJACENT TO COOKING HOB OR (B) 60 LITRES/SECOND IF POSITIONED ELSEWHERE IN KITCHEN.

LATERAL SUPPORT TO ROOF:- WALL PLATE TO BE ANCHORED DOWN TO BLOCKWORK BY 30 x 5 x 1000mm MILD STEEL HOLDING DOWN STRAPS TURNED OVER WALL-PLATE AT 1000mm CRS. TWO ROOF MEMBERS TO BE SUITABLY ANCHORED BY 'BAT' OR CATNAC MILD STEEL ANCHORS 30 x 5 x (LENGTH TO EQUAL SPAN OVER SNG. JOISTS OR RATTERS) TO BE IN ACCORDANCE WITH BS5268 AND SCHEDULE 7 BUILDING REGULATIONS 1991.

DRAINAGE:- NEW RWP, B.L.G. & SVP TAKEN INTO EXISTING DRAIN RUN VIA MANHOLE IN GARDEN. PLUMBING:- 32mm DIA WASTE PIPE TO WHB UNLESS LENGTH OF WASTE EXCEEDS 1700mm THEN 40mm DIA TO BE USED. 40mm DIA WASTE PIPE FOR SINKS, 75mm DEEP SEAL TRAP TO ALL FITTINGS. SVP TO TERMINATE MIN. 900mm ABOVE ANY OPENING WITH BIRD CAGE OVER. 110mm UPVC RAIN WATER GUTTER, 63mm DIA RAIN WATER PIPE

DAMP PROOF COURSES:- HORIZONTAL AND VERTICAL DAMP PROOF COURSE TO COMPLY WITH BS 743 AND POSITIONED AS FOLLOWS:- a) NOT LESS THAN 150mm ABOVE GROUND TO ALL WALLS. b) HORIZONTALLY AND VERTICALLY TO ALL DOOR AND WINDOW JAMB OPENINGS. c) UNDER FLOOR JOISTS IN INNER LEAF. STEPPED DPC REQUIRED TO ALL AIR-BRICKS TO EXTERNAL WALLS. AT JUNCTION WITH ALL NEW ROOF FINISHES AND EXTERNAL WALLS. PROVIDE STEPPED DPC TO FORM CAVITY TRAY.

EXTERNAL WALLS:- EXTERNAL SKIN OF CAVITY WALL TO BE FACING BRICK TO MATCH EXISTING HOUSE. 50mm CLEAR CAVITY. 100mm KINGSPAN 'KODUTHERM' KB PARTIAL FILL INSULATION HELD IN PLACE BY RETAINING CLIPS ON STAINLESS STEEL WALL TIES (NOT BUTTERFLY TYPE). INNER LEAF FROM 100mm 'TILCON' TOPFLUTE OTI CONC. BLOCKWORK. WALL TIES TO BE CATNAC OR SIMILAR. 3.6THK x225mm STAINLESS STEEL AT 450mmVERT. AND 750mmHORIZ. CRS. TWO PART 12.5mm LIGHT WEIGHT PLASTER FINISH INTERNALLY. CAVITIES CLOSED AROUND ALL OPENINGS INCLUDING DPC'S (TO BE INSULATED AND CONTINUOUS).

FOUNDATIONS:- ALL FOUNDATIONS TO BE CONCRETE STRIP FOUNDATIONS. DEPTH AND SIZE TO SUIT SITE CONDITIONS AND TO LOCAL AUTHORITY REQUIREMENTS. GENERALLY 650mm WIDE x 300mm DEEP MIN. DEPTH TO TOP OF CONCRETE TO BE 600mm FOR FROST PROTECTION (OR TO SAME DEPTH OF EXISTING HOUSE FOUNDATIONS IF DEEPER) WHERE DRAINS PASS UNDER BUILDINGS FOUNDATIONS TO BE TAKEN BELOW DRAIN AND DRAIN PROTECTED BY LINTEL WHERE PASSING THROUGH WALLS.

ROOF CONSTRUCTION WITH CEILINGS:- ROOF TILES, FIXED TO JS x 25mm SW BATTENS ON 1 No. LAYER OF MONOFIL FELT ON RATTERS @ 450mm CRS FIXED TO 100x50 WALL-PLATE AT EAVES LEVEL. ALL TO BE IN ACCORDANCE WITH BS5268. PROVIDE THE FOLLOWING @ CEILING LEVEL 450mm THK MINERAL WOOL INSULATION TIGHT BETWEEN CEILING JOISTS WITH 12.5mm PLASTERBOARD AND SKIM FINISH. (PART L).

VENTILATION TO BATHROOM:- PROVIDE MECHANICAL EXTRACTION FAN WITH AN EXTRACTION RATE NOT LESS THAN 15 LITRES/SEC TO BE OPERATED INTERMITTENTLY.

PLUMBING:- GROUND FLOOR: KITCHEN SINK VIA 40mm DIA. UPVC WASTE WITH 75mm DEEP SEAL TRAP TAKEN THROUGH WALL TO NEW B.L.G. TO REAR OF EXTENSION. WASHING MACHINE AND DISH WASHER VIA 40mm WASTE AND PROPRIETARY DEEP SEAL TRAP TO B.L.G. AS ABOVE.

WASH HAND BASIN VIA 32mm DIA. UPVC WASTE AND 75mm DEEPSEAL TRAP TO NEW 100mm S&VP. SHOWER VIA PROPRIETARY LOW LEVEL 40mm DIA. WASTE TO S&VP. W.C. VIA 100mm DIA. UPVC WASTE CONNECTED TO S&VP. 100mm DIA. S&VP ON REAR ELEVATION CONNECTED TO EXISTING DRAIN RUN.

HEATING:- EXTENSION TO HEATING SYSTEM TO BE DESIGNED & COMPLETED BY SPECIALIST CONTRACTOR. RADIATORS TO BE FITTED WITH THERMOSTATIC VALVES.

ELECTRICAL FITTINGS:- LIGHTING & POWER CIRCUITS TO BE EXTENDED AND INSTALLED TO LATEST I.E.E. WIRING REGULATIONS BY QUALIFIED SPECIALIST CONTRACTORS.

LINTOLS:- ALL LINTOLS OTHERWISE STATED TO BE CATNAC OR SIMILAR APPROVED GALVANISED, MILD STEEL LINTOLS FITTED IN ACCORDANCE WITH THE MANUFACTURERS SPECIFICATION. ALL LINTOLS TO BE RENDERED TO ACHIEVE HALF HOUR FIRE PROTECTION. ALL LINTOLS TO ACHIEVE 150mm END BEARING. ALL LINTOLS TO HAVE HORIZONTAL DAMP PROOF COURSE/CAVITY TRAY

FIRE PRECAUTION:- DWELLING TO HAVE A MAINS WIRED SMOKE ALARM SYSTEM. VENTILATION TO ROOF AREA :- ROOF VENTED AT EAVES WITH PROPRIETARY CAVITY TRAY OPEN EAVES AND FLY SCREEN. AIR GAP AT EAVES TO PROVIDE CROSS VENTILATION OF ROOF SPACE.

ADDITIONAL NOTES:


DRAINAGE NOT TO CONNECT IN WRONG DIRECTION TO EXISTING FLOW

SOIL AND VENT PIPE TO TERMINATE MIN 900mm ABOVE ANY WINDOW OPENING


WINDOWS:- NEW WINDOWS TO BE IN PVC-U AND TO BE DOUBLE GLAZED WITH 4-16-4mm UNITS COMPRISING TWO LEAVES OF LOW E GLASS TO MEET THE REQUIREMENTS OF PART L. ALL GLAZING WITHIN 800mm OF THE FLOOR SHOULD BE TOUGHENED SAFETY GLASS. FRAMES TO INCORPORATE TRICKLE VENTS TO ACHIEVE 8000SO2mm WITH FLY SCREEN INSTALLED TO HEADS. ALL GAPS AROUND WINDOWS TO BE SEALED WITH FOAM




PROPOSED SIDE
ELEVATION 1:100

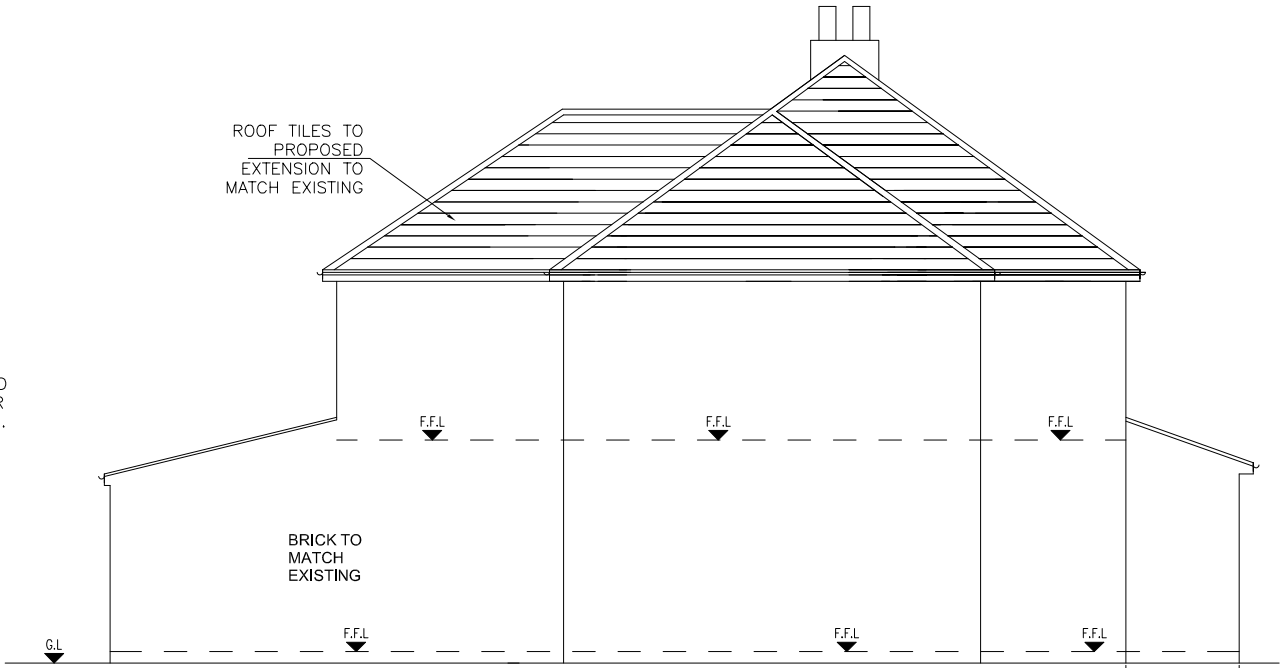


PROPOSED SIDE
ELEVATION 1:100

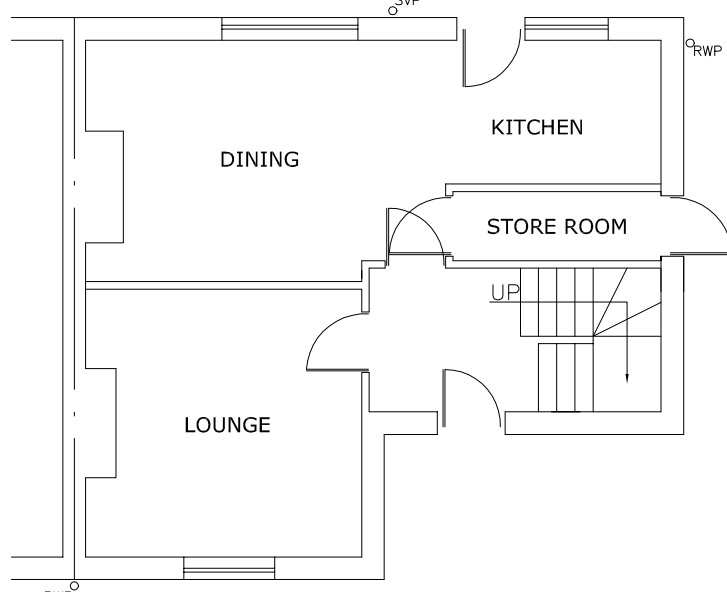


EXISTING GROUND
FLOOR PLAN 1:100

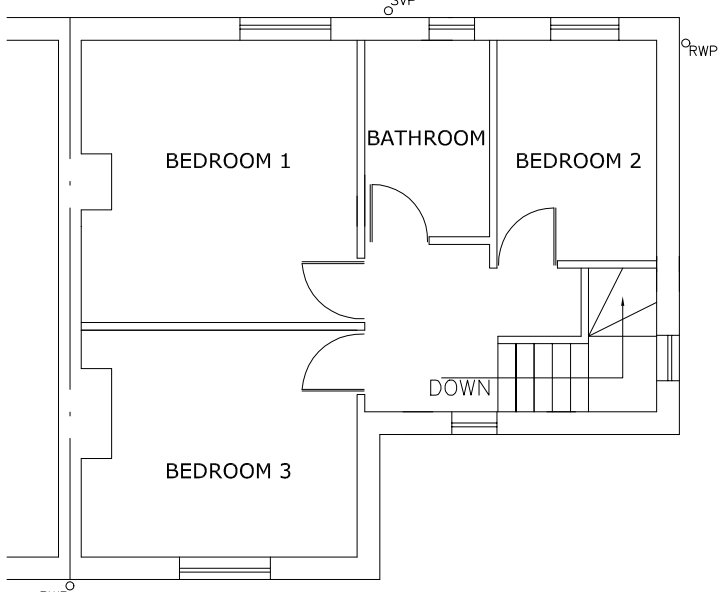


EXISTING FIRST
FLOOR PLAN 1:100

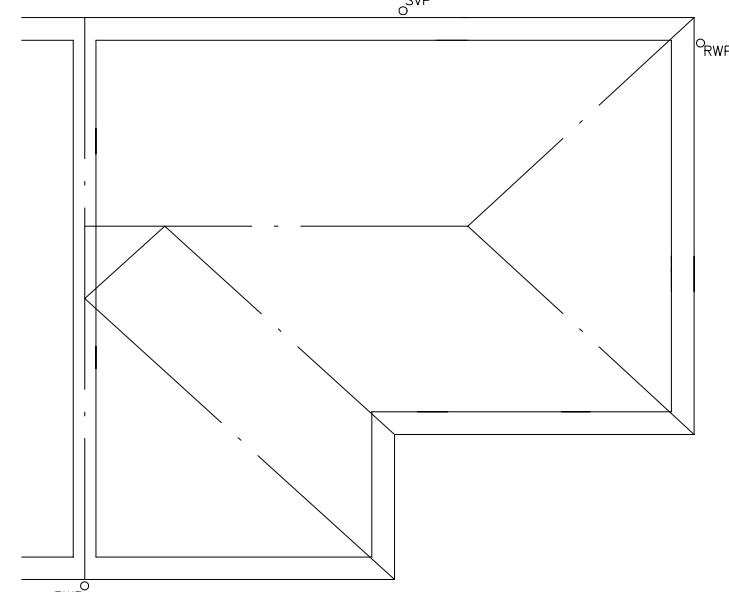


EXISTING ROOF
PLAN 1:100

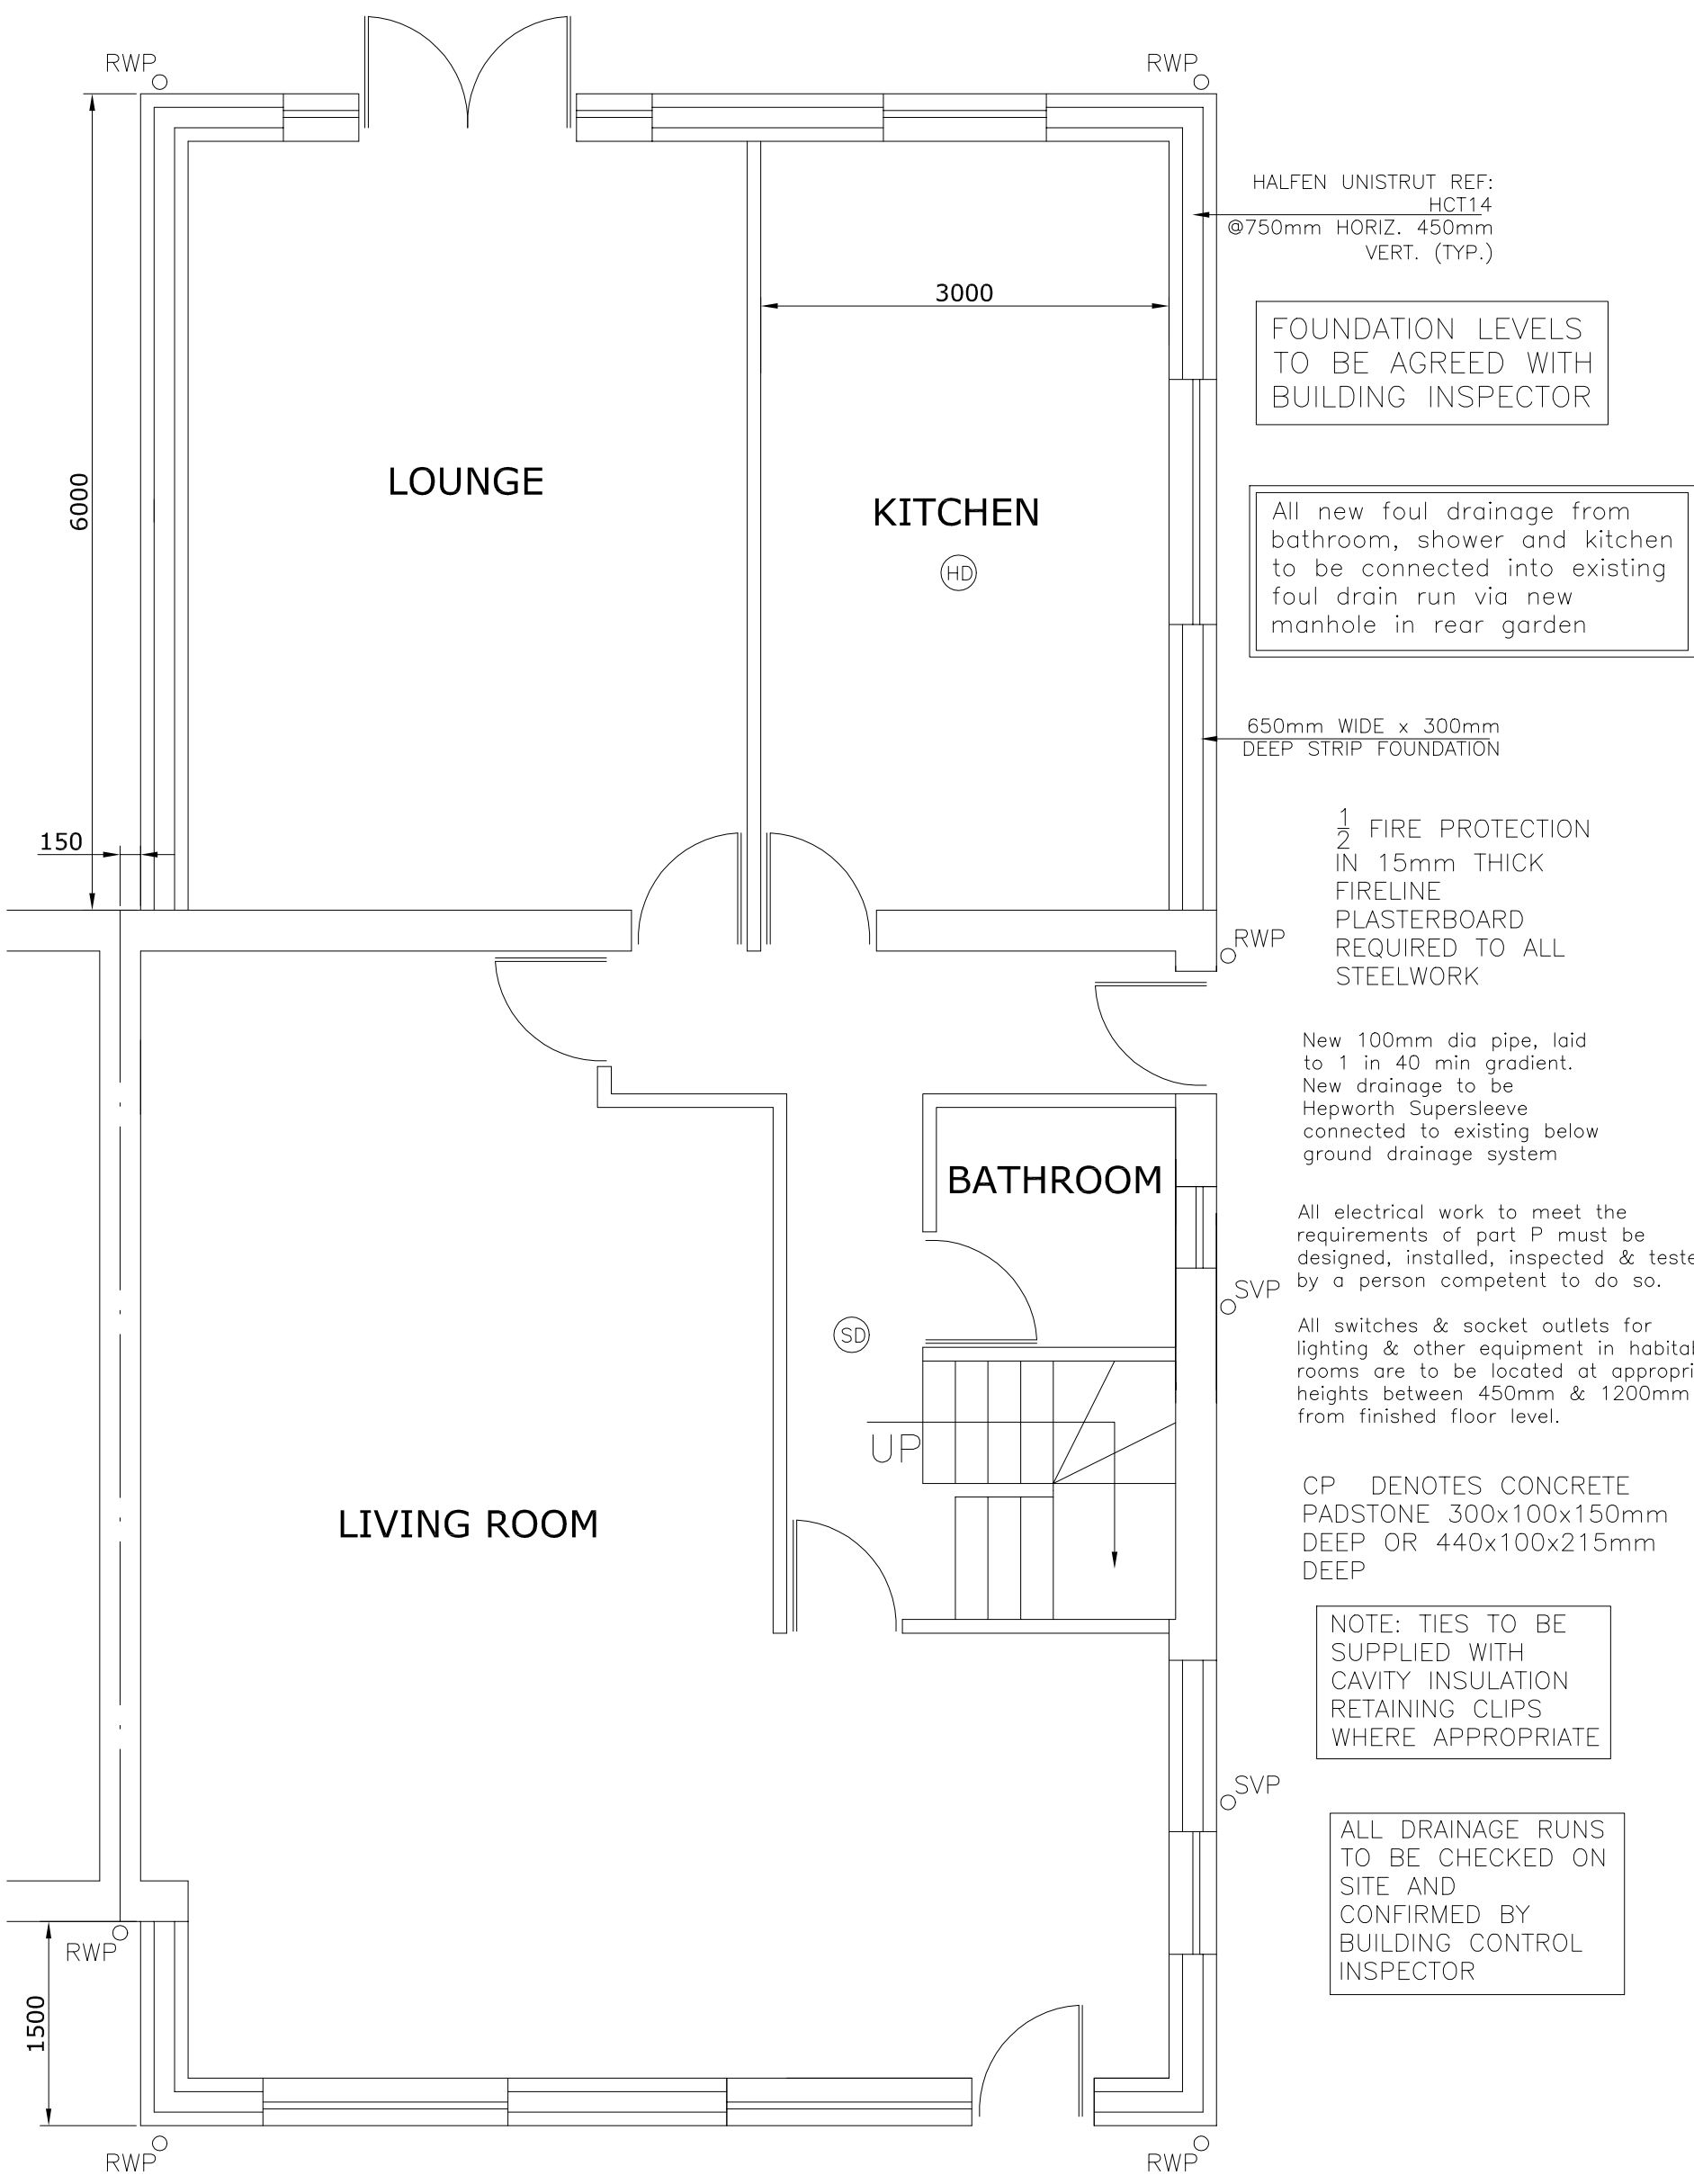

PROPOSED GROUND FLOOR PLAN 1:50

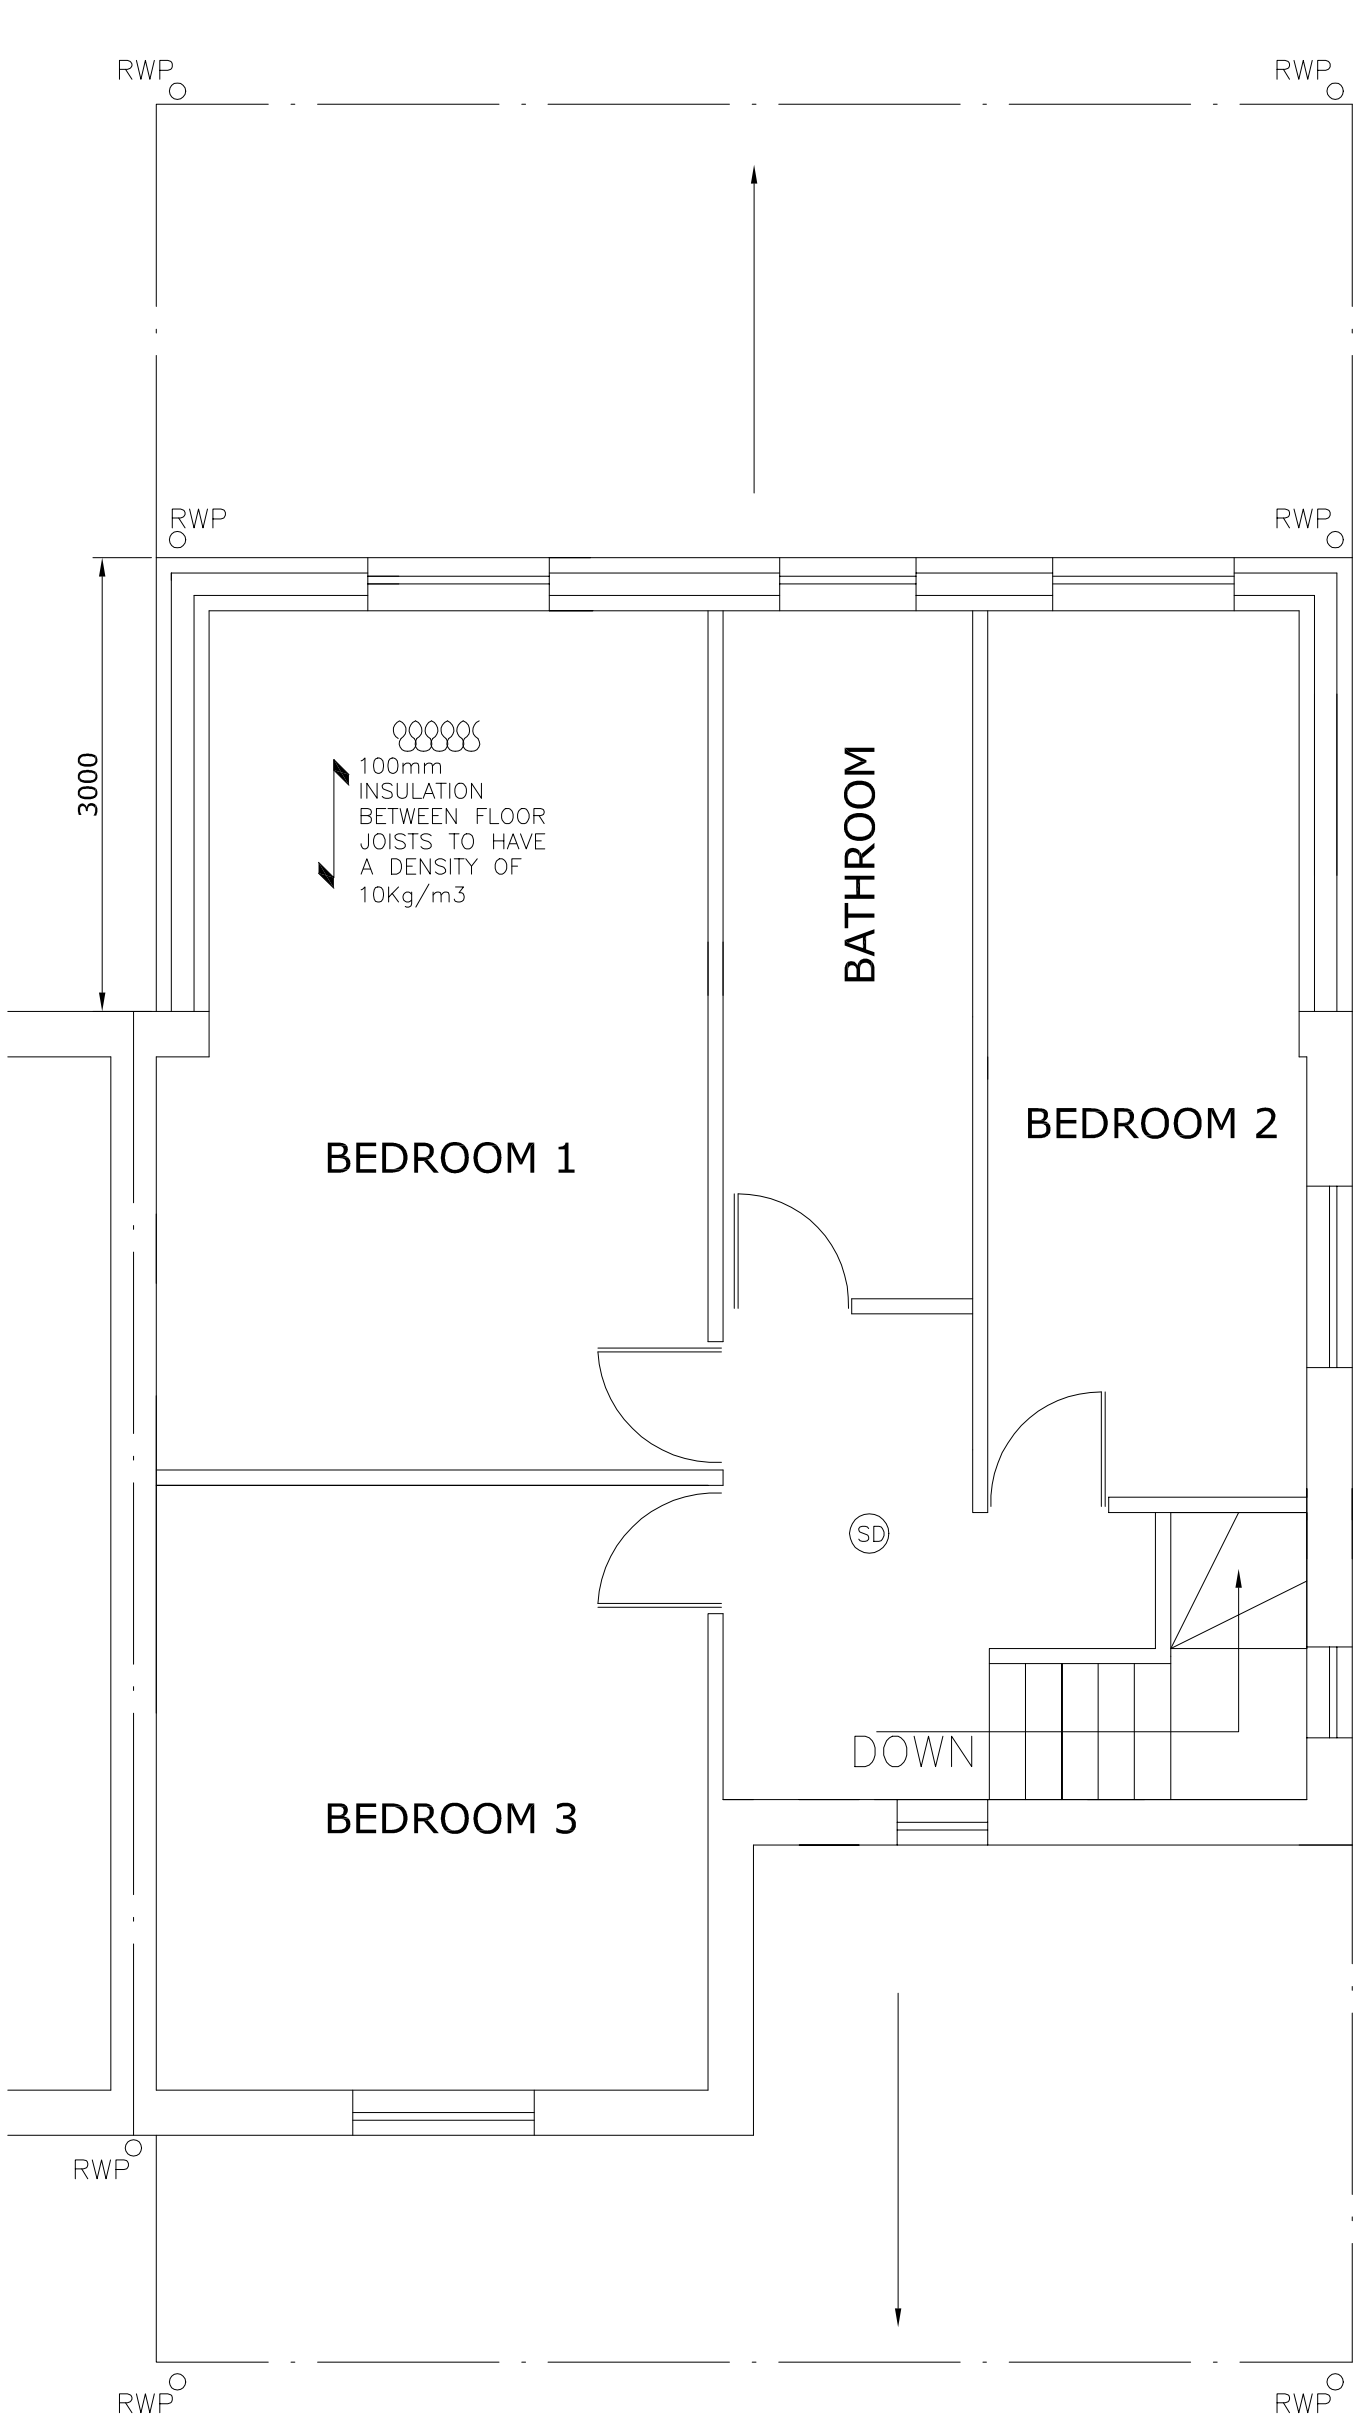

PROPOSED FIRST FLOOR PLAN 1:50

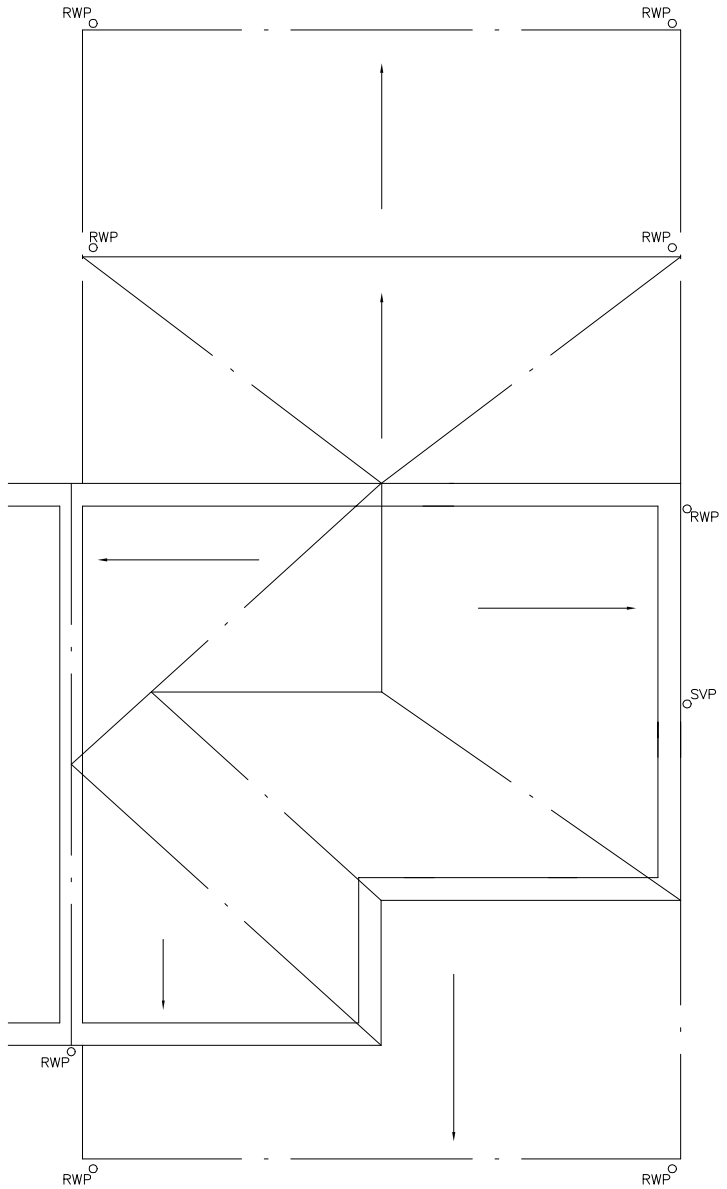

PROPOSED ROOF
PLAN 1:100

REV	DATE	BY	DESCRIPTION	CHK	APD
DRAWING STATUS:			PLANNING		
			Architectural Design and Consulting Engineers Ltd		
			CONTACT ASIF NEKI MOB: 07970 020 028 EMAIL: asif@andesigns.eu		
CLIENT			MR M. SALEEM 41 RAVENS CRESCENT SCOUT HILL DEWSBURY WF13 3QG		
PROJECT:			PROPOSED SINGLE STOREY FRONT EXTENSION AND REAR EXTENSION		
TITLE:			EXISTING AND PROPOSED FLOOR PLANS AND ELEVATIONS		
SCALE @ SIZE: 1:100/50		CHECKED: AN	APPROVED:		
CAD FILE:		DESIGN/DRAWN: AN	DATE: MARCH 2025		
PROJECT No:		DRAWING No: 02	REV: -		