



NOTE: ALL DIMENSIONS SHOWN ARE PROVISIONAL DIMENSIONS ONLY & SHOULD NOT BE READ AS EXACT MEASUREMENTS. THESE MAY NEED TO BE ALTERED DUE TO SITE CONSTRAINTS/ INSPECTION. THE DRAWINGS AND DESIGN ARE THE COPYRIGHT OF LD(Y)L & SHOULD NOT BE RE-PRODUCED WITHOUT PRIOR PERMISSION.

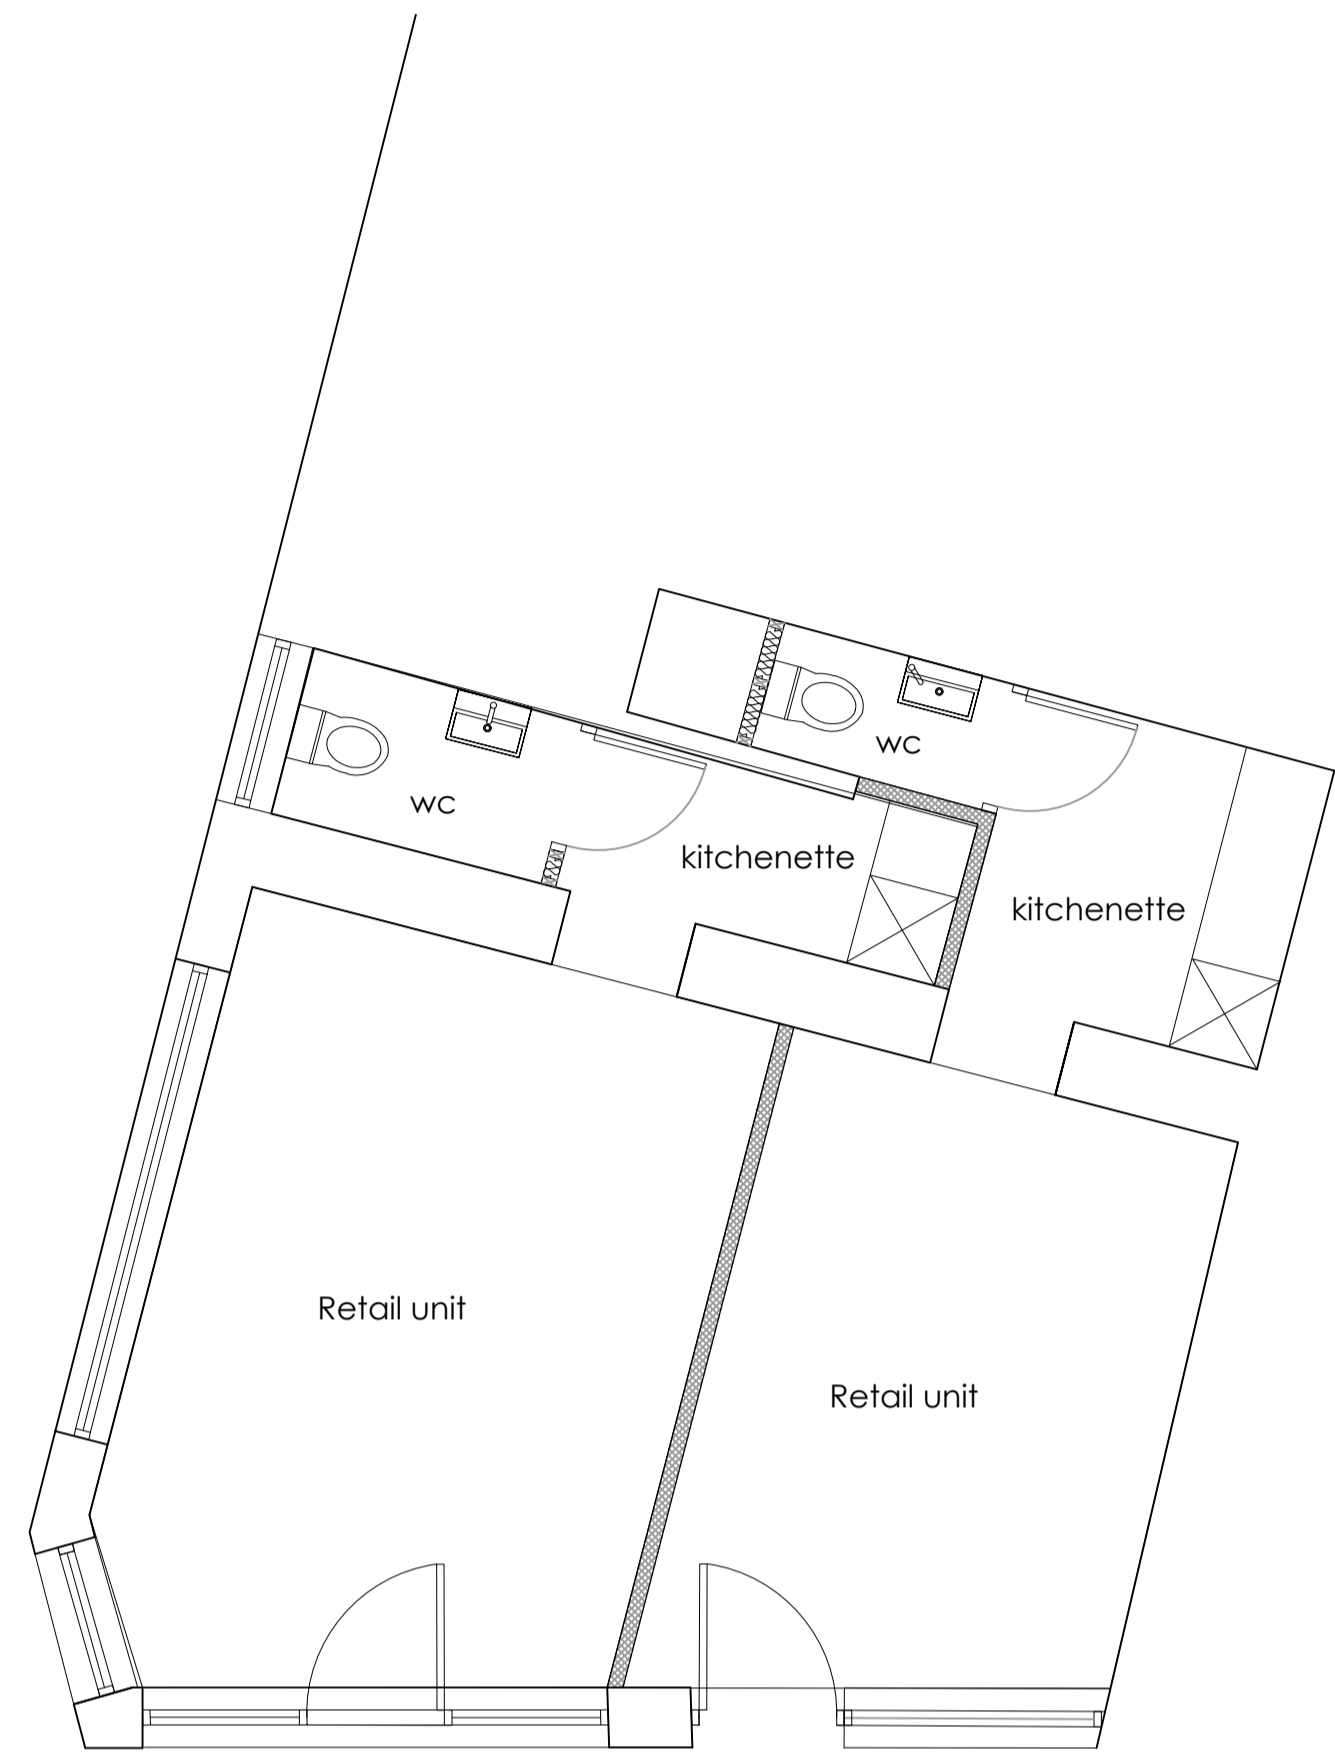

FLOOR PLANS AS PROPOSED



NORTH WEST ELEVATION AS PROPOSED

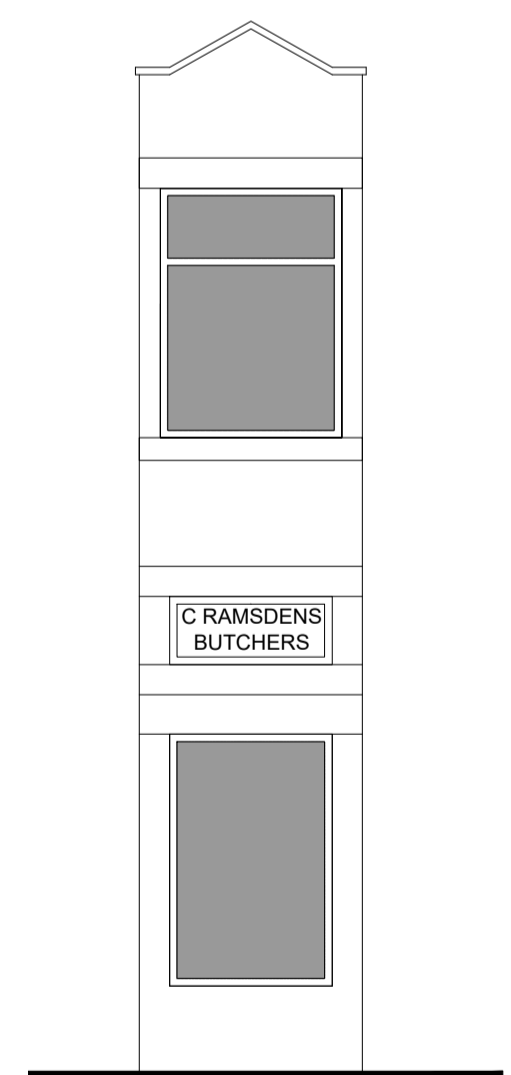

SOUTH WEST ELEVATION AS PROPOSED



SOUTH ELEVATION AS PROPOSED

DRAWING DESCRIPTION  
AS PROPOSED PLANS AND ELEVATIONS

JOB TITLE  
126 & 128 HUDDERSFIELD ROAD  
MIRFIELD.

CLIENT  
BAILEY EARNSHAW INVESTMENTS LTD

DRAWN BY	SCALE	1:50
DATE	DECEMBER 2024	DRAWING NO.
CHECKED	2024/28/2-002	REVISION
		C



L'Arche Developments (UK) Limited  
100-102, The Quadrant  
Barnsley, South Yorkshire  
S10 2TA  
Company Reg. 08191177 (England)