


EXISTING GROUND FLOOR PLAN

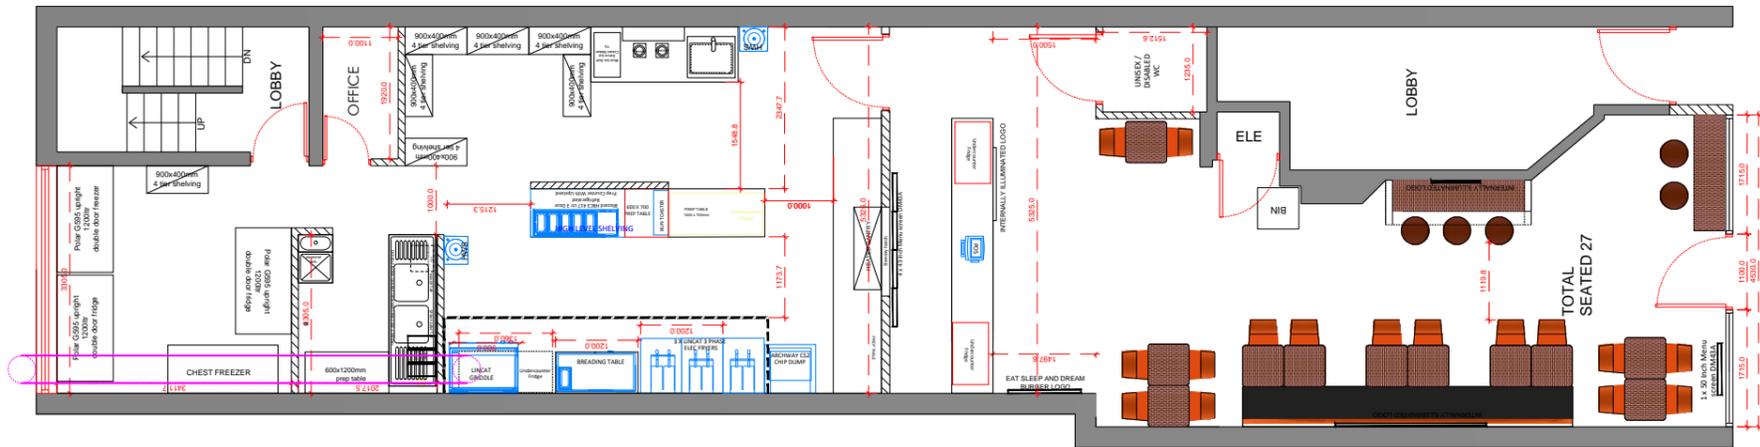

PROPOSED GROUND FLOOR INTERNAL LAYOUT

Drawing no. 2.0	
PURPOSE OF ISSUE PLANNING	
PROJECT GALLERY, 26 JOHN WILLAM STREET	
DRAWING EXISTING & PROPOSED GROUND FLOOR INTERNAL LAYOUT	
JOB NO. 2024-226	REV
DRAWN BY: BS	CHECKED BY: GS
SCALE: 100: @A3	DATE: 03.01.2025
ARCHITECTURE & INTERIORS 51 COLESHILL ROAD - B36 8DT - 0121 783 6211 Email - gs@architectureinteriors.co.uk	

The contractor is responsible for checking dimensions, tolerances and references. Any discrepancy to be verified with the Architect before proceeding with the works. Where an item is covered by drawings to different scales the larger scale drawing is to be worked to. Do not scale drawing. Figured dimensions to be worked to in all cases.