




Front Elevation
as Proposed

Side Elevation
as Proposed

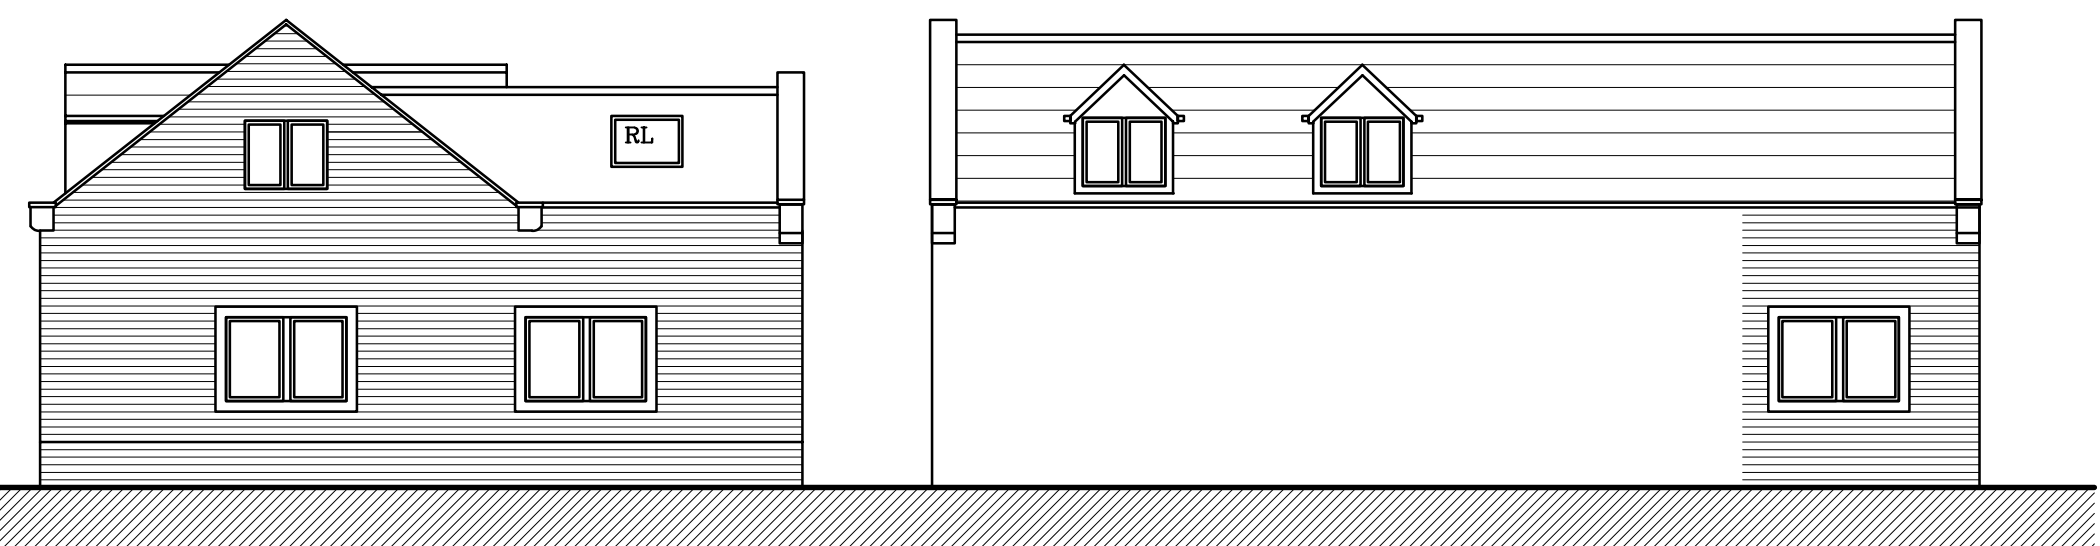


Side Elevation
as Proposed


Rear Elevation
as Proposed



Block Plan Scale 1:500

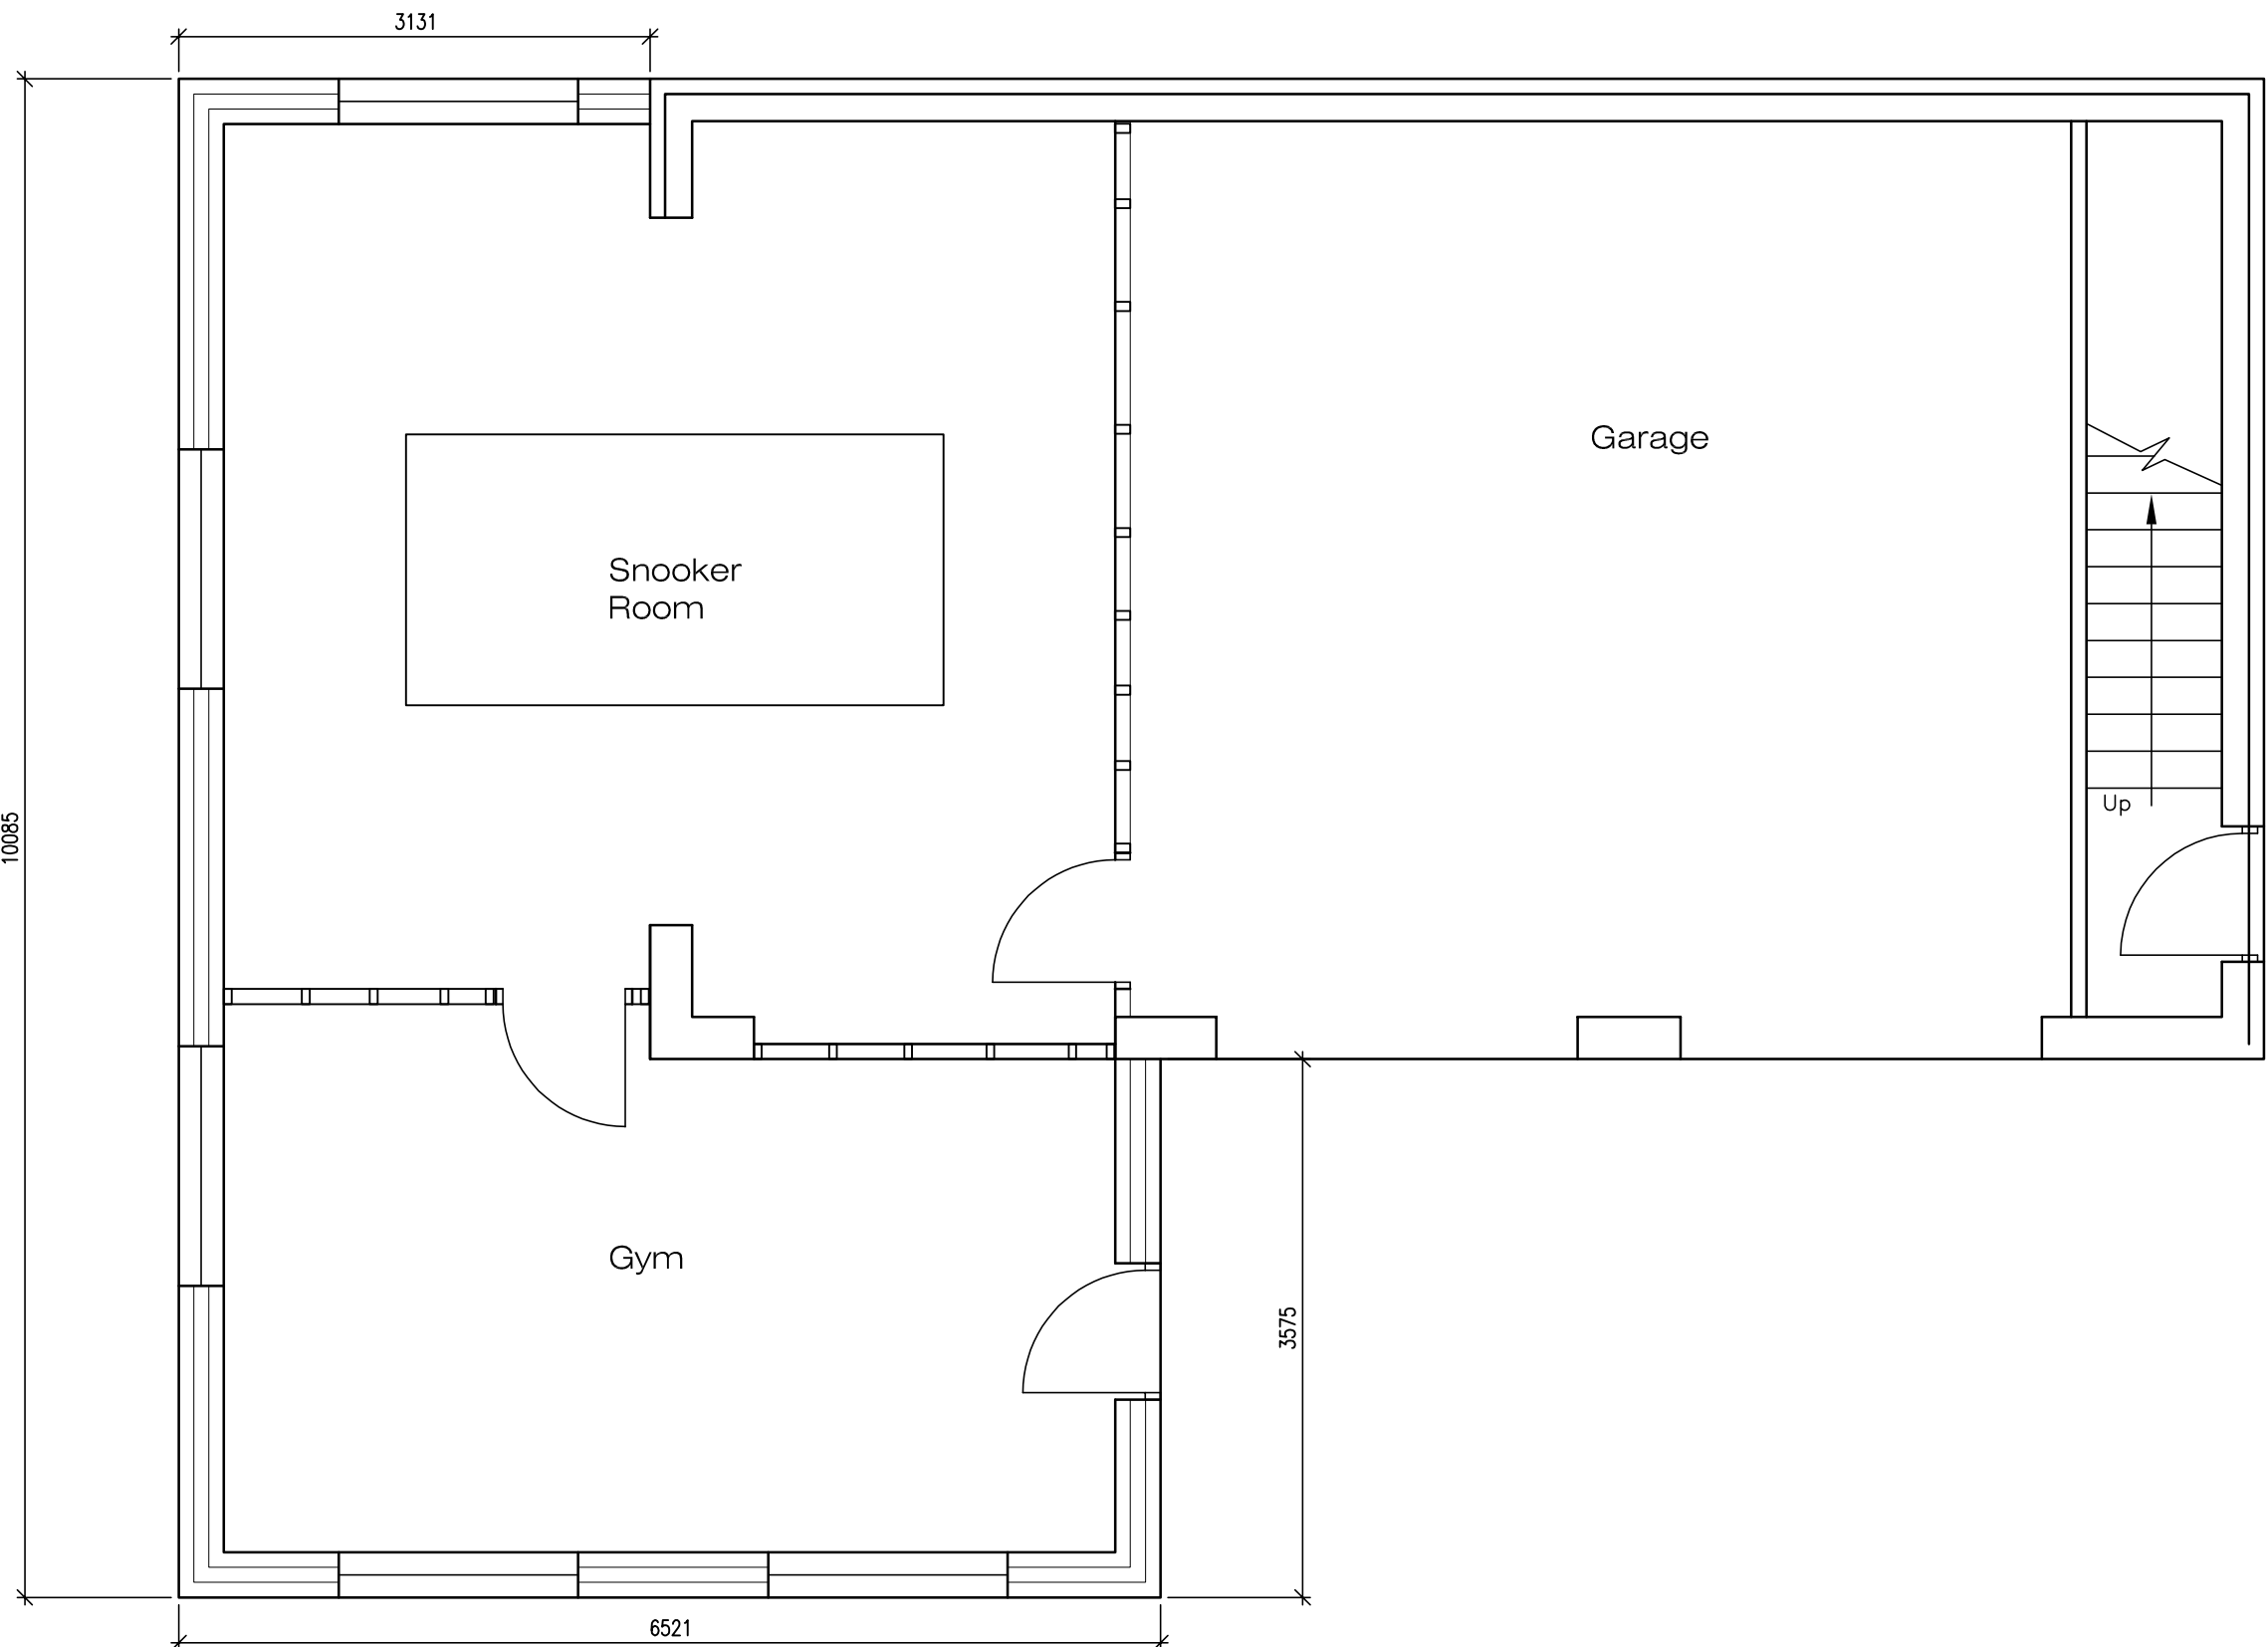

Ground Floor Layout
as Proposed

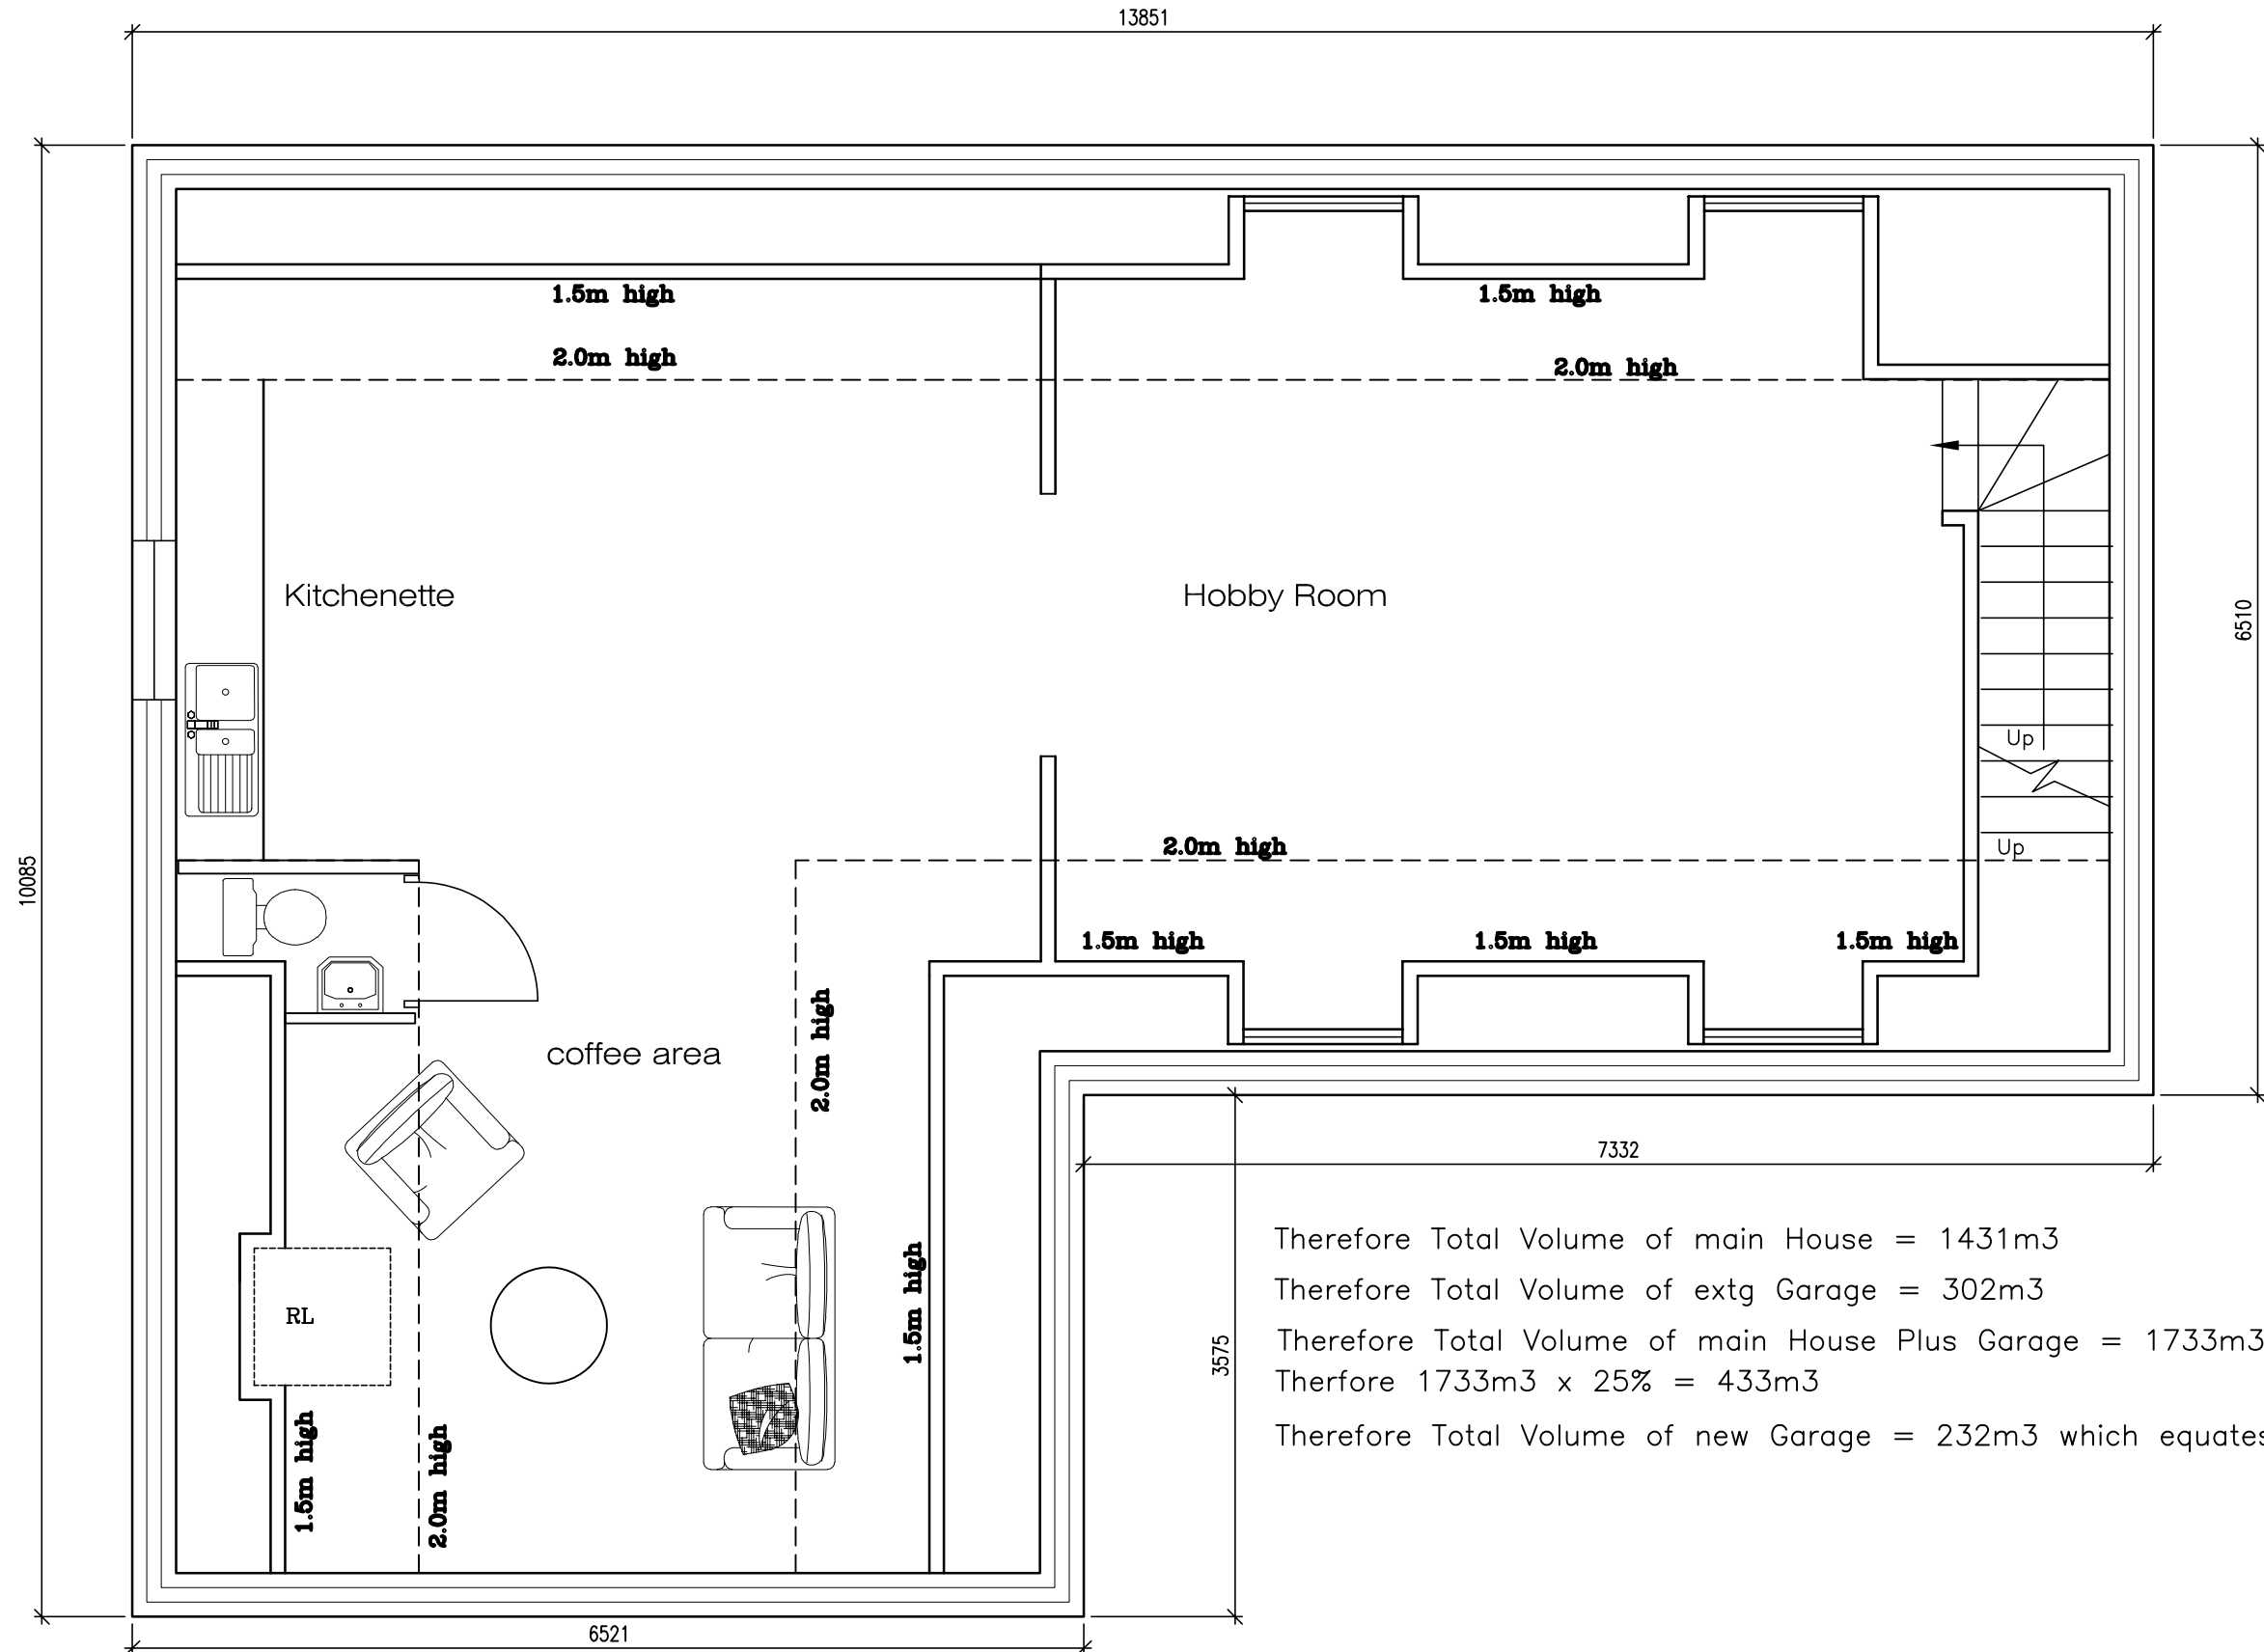

First Floor Layout
as Proposed

NOTE TO CONTRACTOR

Check all dimensions prior to commencing works or ordering any materials
On no account are any works whatsoever including foundations to be undertaken outside the boundary of the site without the express permission of the adjoining owner

NOTE TO CLIENT

It is your responsibility to check with the Statutory Authorities where all the services, particularly those outside the property are located, and to advise the Contractor accordingly, prior to accepting his quotation for the works

NOTE

This may have both cost and safety issues

FOR PLANNING PURPOSES ONLY
NOT TO BE USED FOR CONSTRUCTION

REVISION	DATE	DESCRIPTION
 CHARTERED NEIL BOWEN R.I.B.A. ARCHITECTS Office F7 Flexspace Monckton Road Wakefield, WF2 7AS Email : neil@neilbowenarchitects.co.uk Phone : 01924 380873		
Project Proposed Extension to Existing Garage at 1 Barnsley Road, Flockton, Wakefield WF4 4DN for Mr S Lo Date 05/12/2024 2543 R 2 Scale 1:50 1:100 1:500 Drawing Proposed Garage Plans, Elevations & Block Plan		
Drg No		