


IF IN ANY DOUBT PLEASE ASK THE ARCHITECT FOR CLARIFICATION.
 DO NOT SCALE FROM DRAWING. ALL DIMENSIONS TO BE CHECKED ON SITE.
 THE COPYRIGHT FOR THESE DRAWINGS REMAINS THE PROPERTY OF THE ARCHITECT. THEY MUST NOT BE REPRODUCED IN ANY WAY WITHOUT THE ARCHITECT'S PRIOR WRITTEN CONSENT.

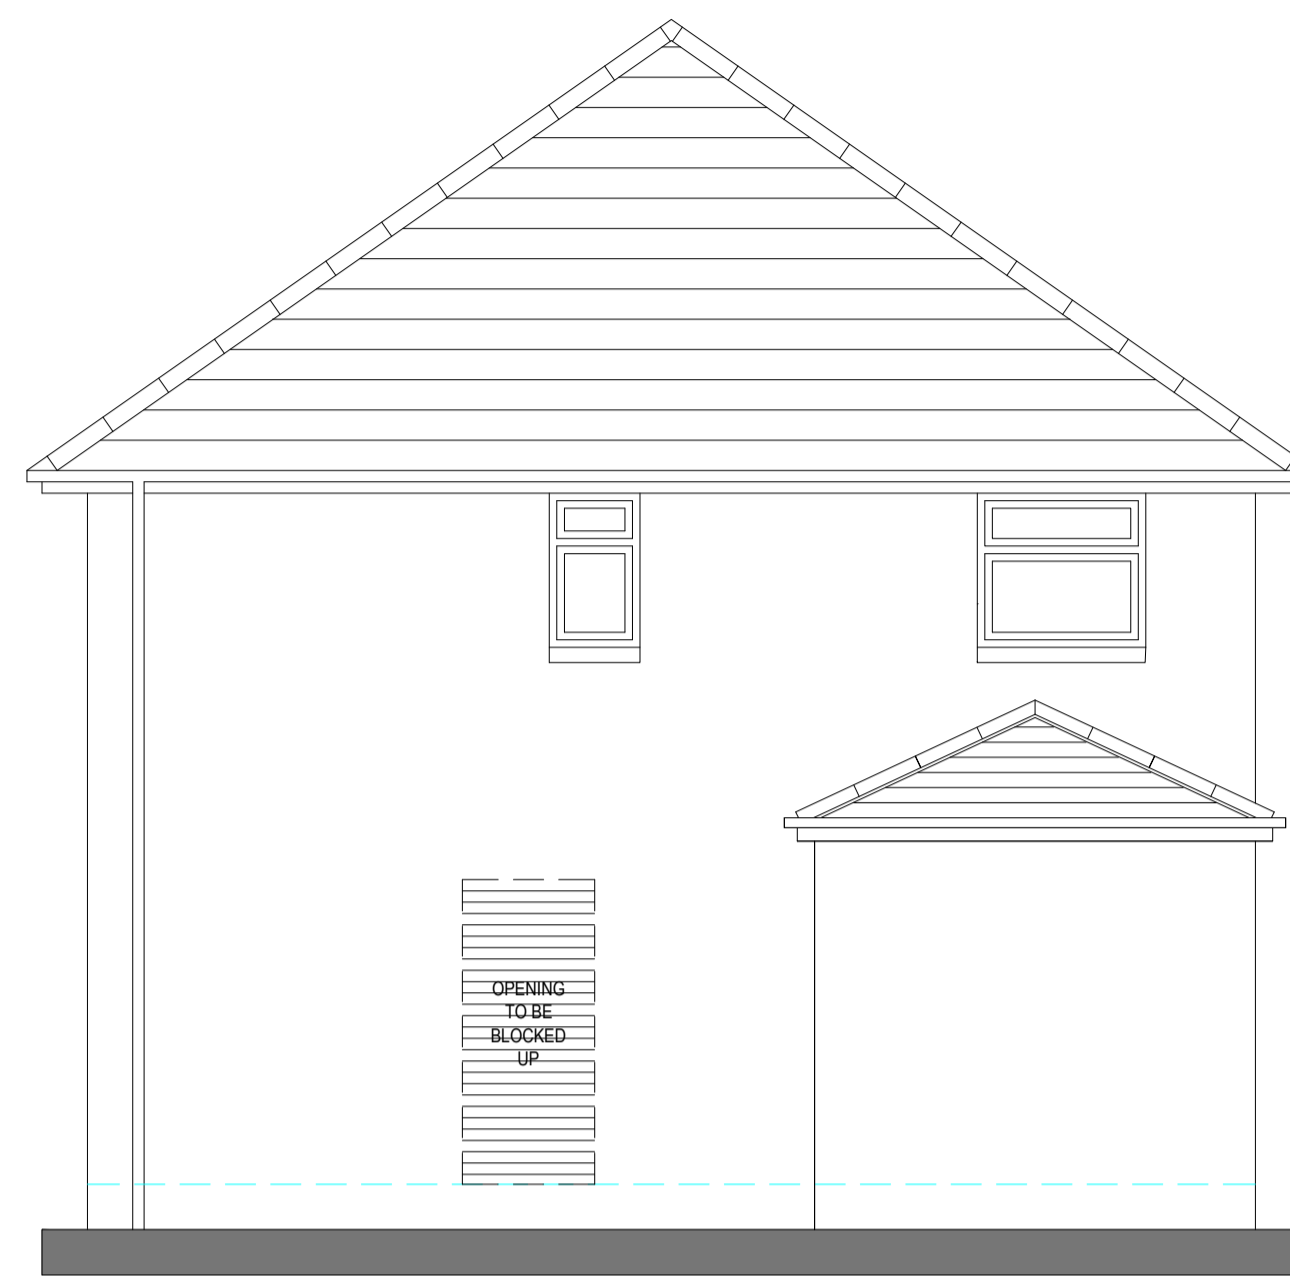


NORTH WEST ELEVATION
1:50




NORTH EAST ELEVATION
1:50




SOUTH EAST ELEVATION
1:50

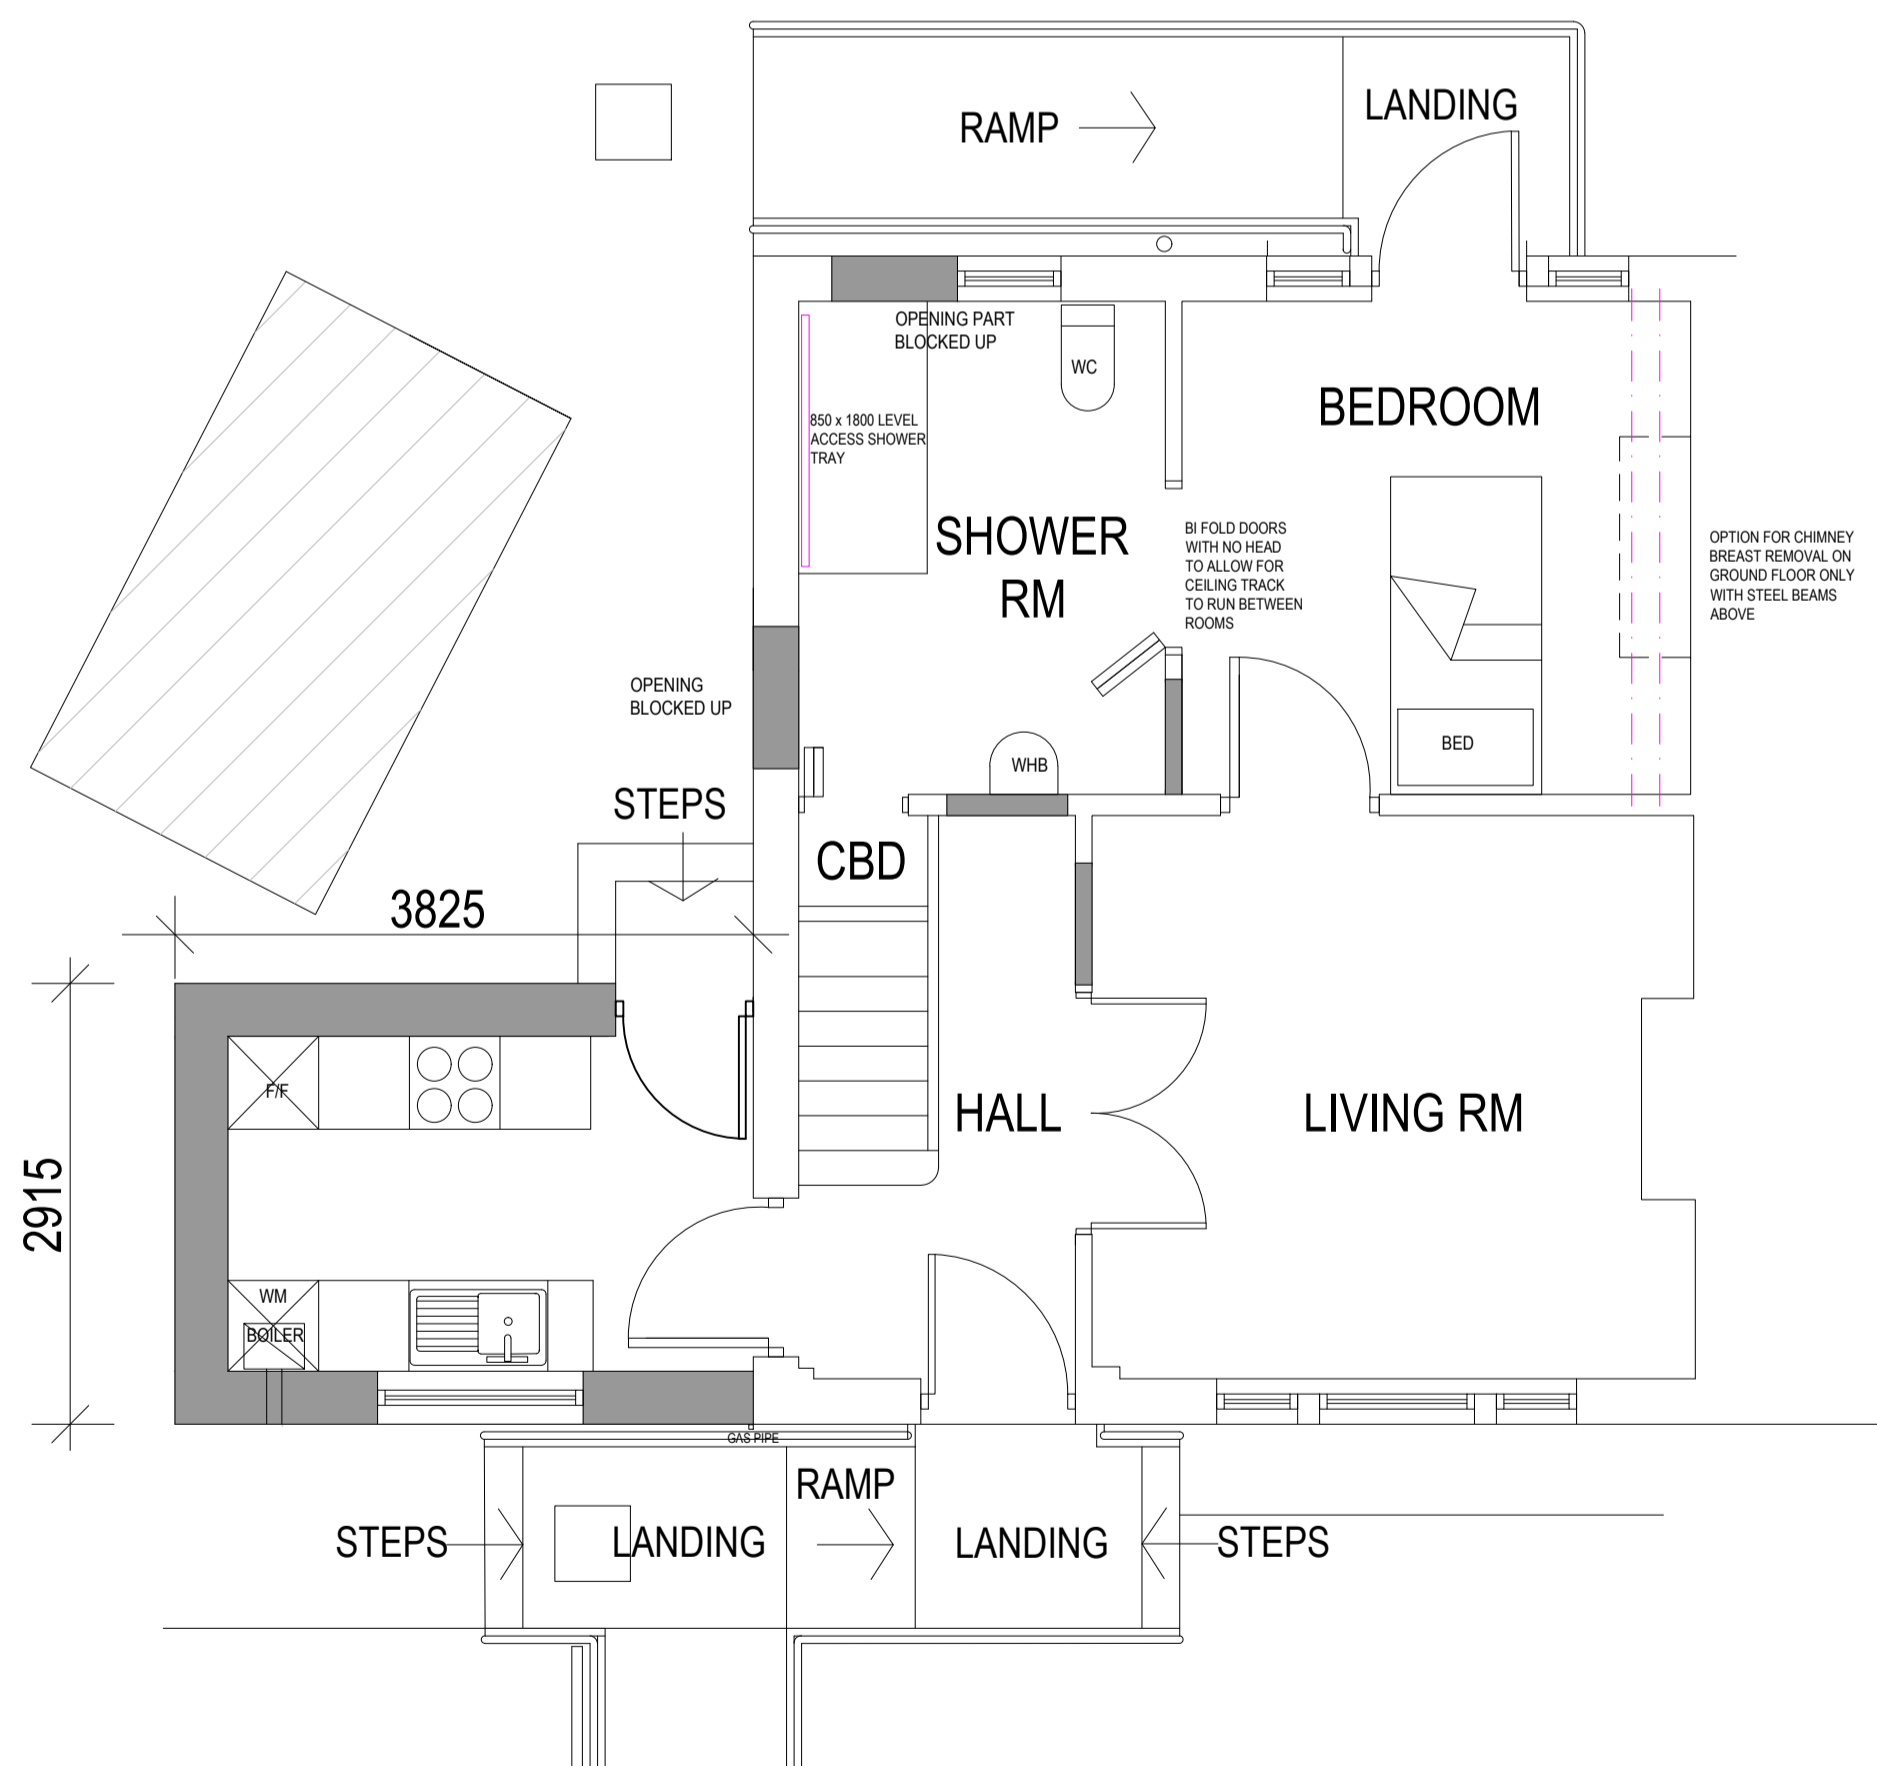

GROUND FLOOR PLAN 1:50

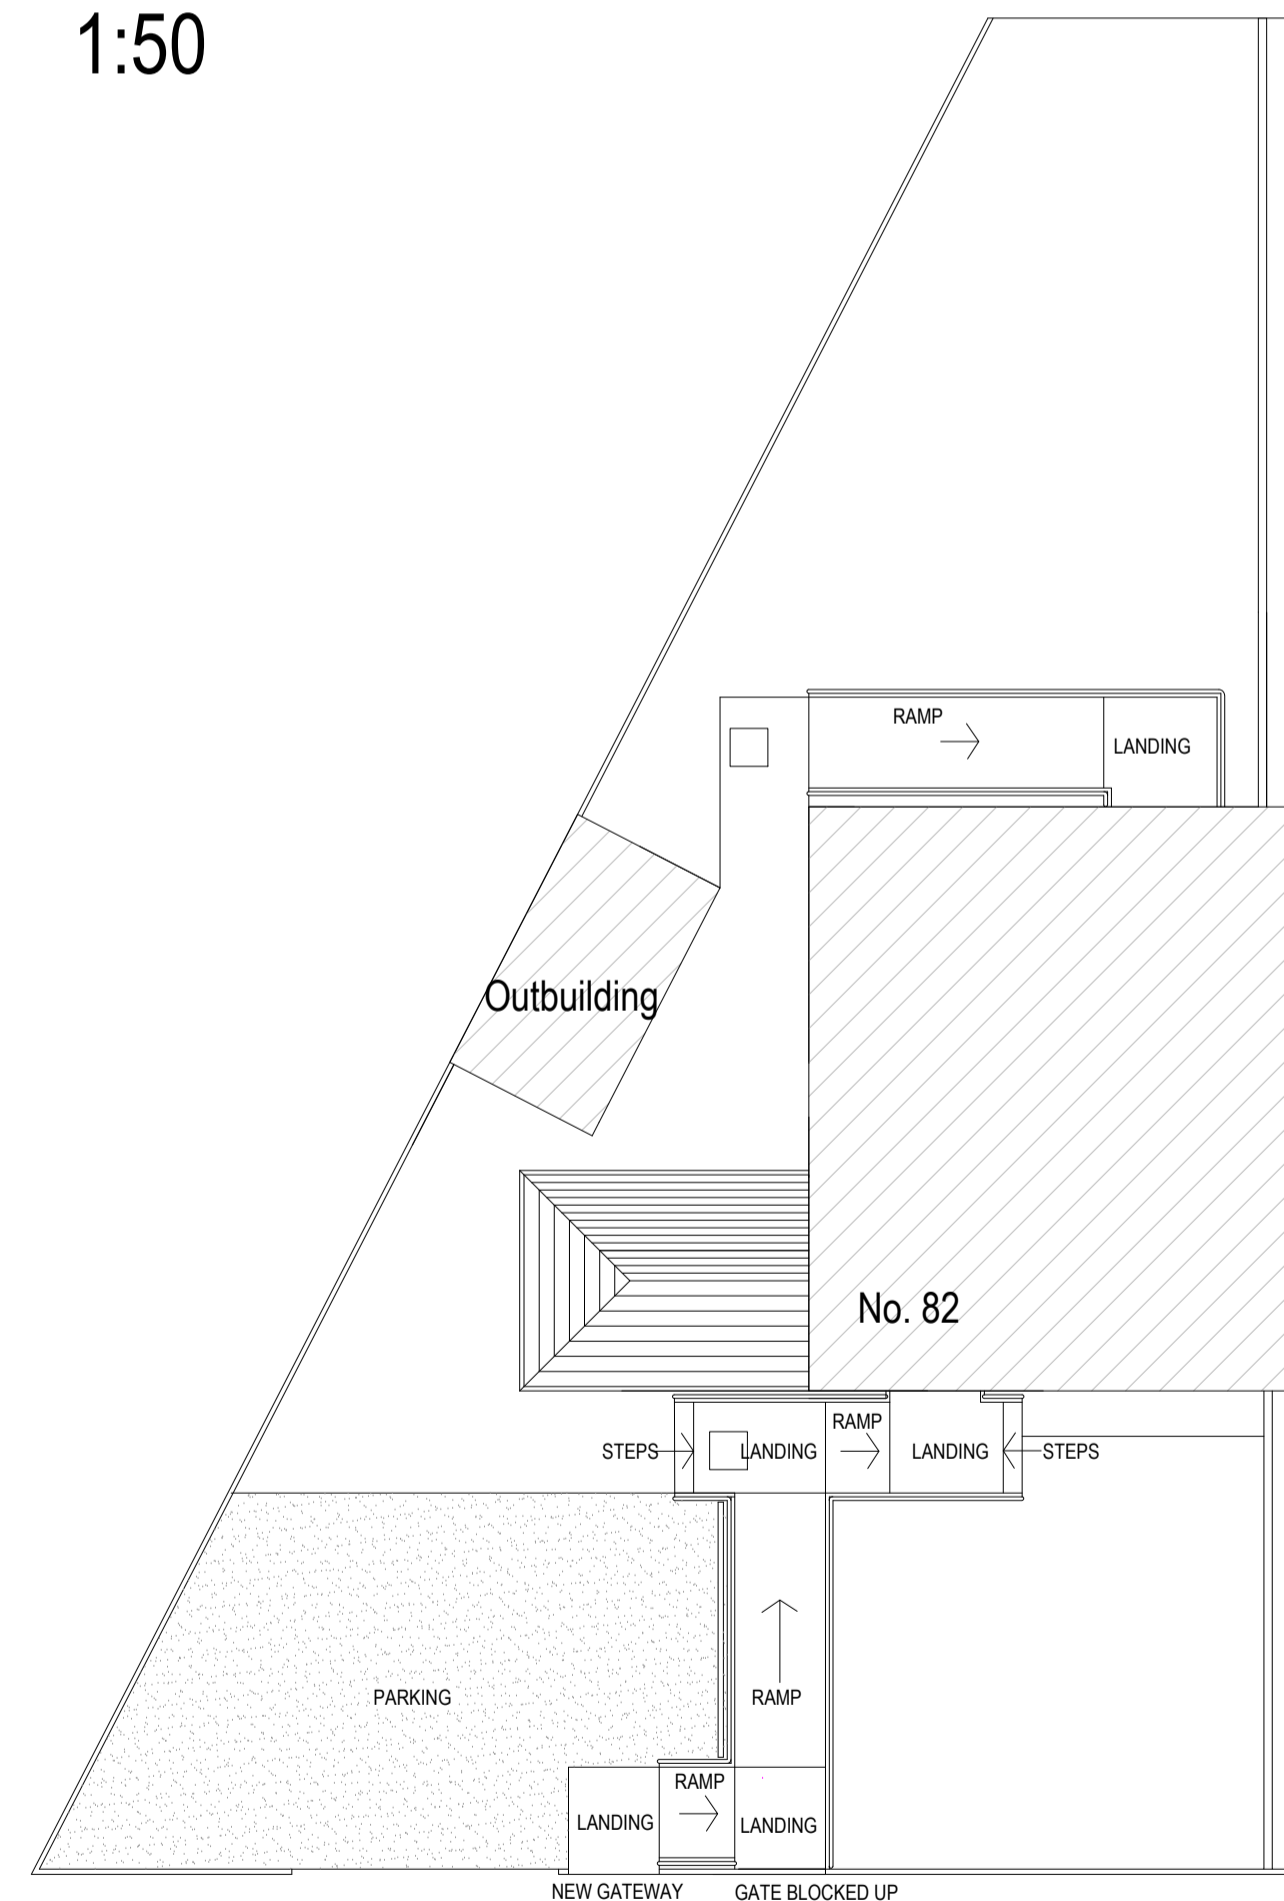

BLOCK PLAN 1:100

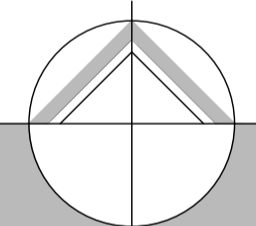

northern design partnership

Chartered Architects
 The Chapel, Millmoor Road,
 Meltham, Holmfirth, HD9 5JU

www.northerndesignpartnership.co.uk
 Instagram: @northerndesignp
 Telephone: (01484) 854848

client	KIRKLEES MC		
project	EXTENSION AND ADAPTATIONS 82 COW HEYS DALTON, HUDDERSFIELD HD5 9RG		
drawing	PROPOSED PLAN, ELEVATIONS & SITE PLAN		
revision	notes	date	drawn
scale :	1:50 AT A1	12.24	PB
project no.	2396	drawing no.	02