




north elevation - front
Scale: 1:100




south elevation - rear
Scale: 1:100

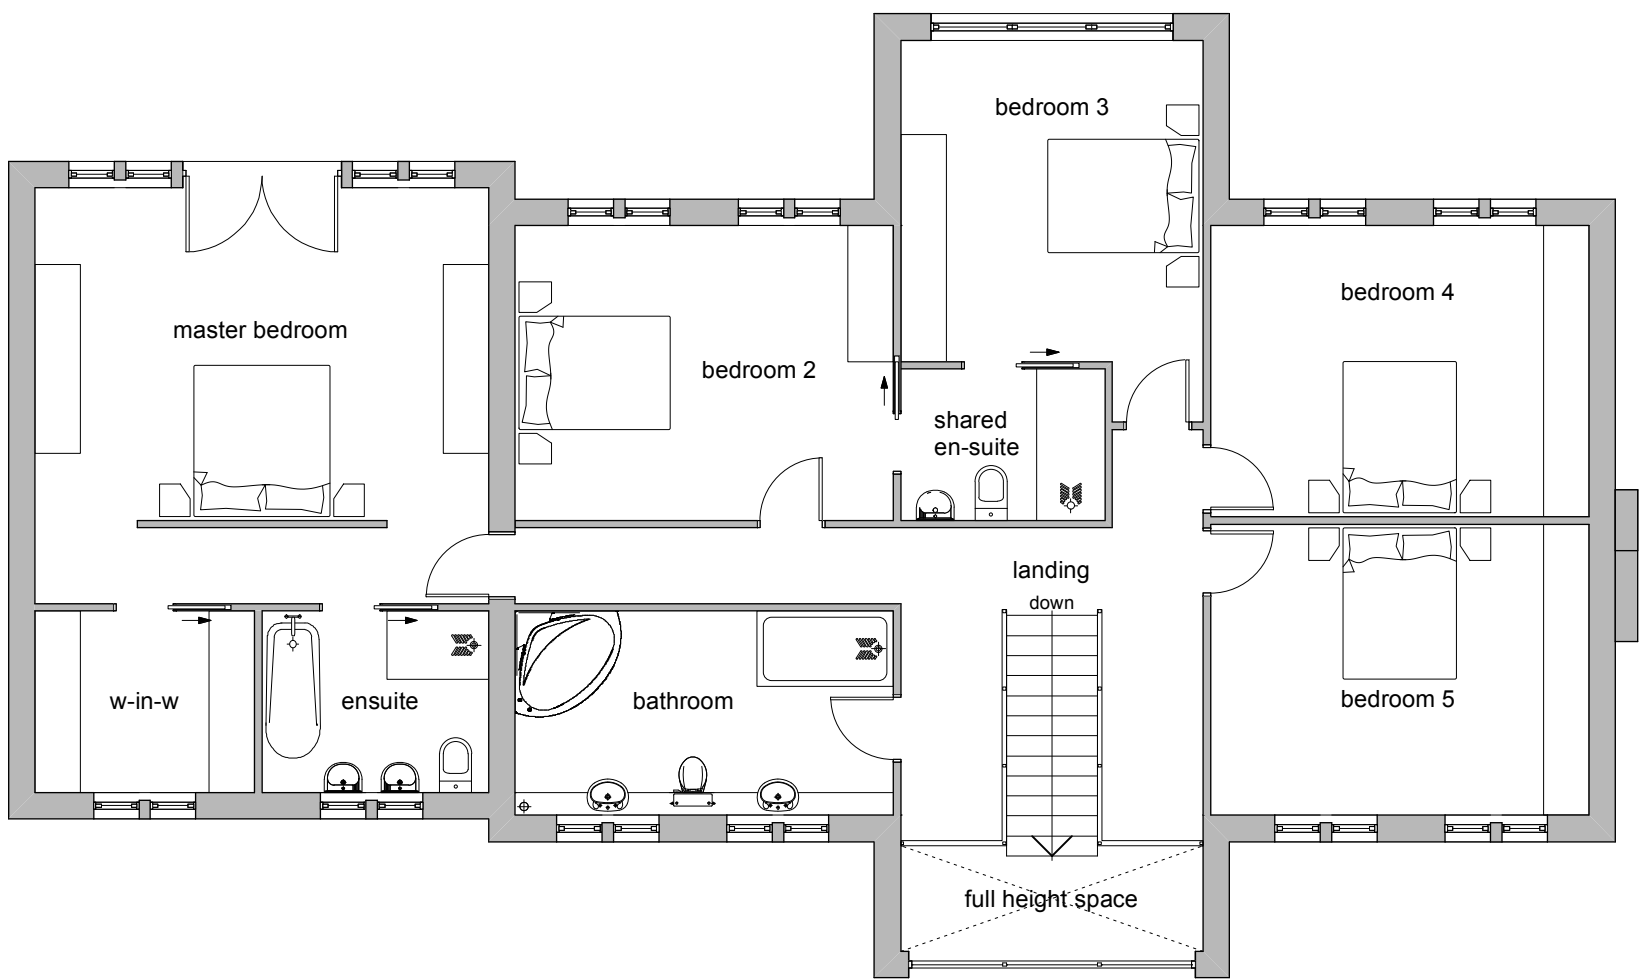

first floor plan
Scale: 1:100



east elevation - side
Scale: 1:100

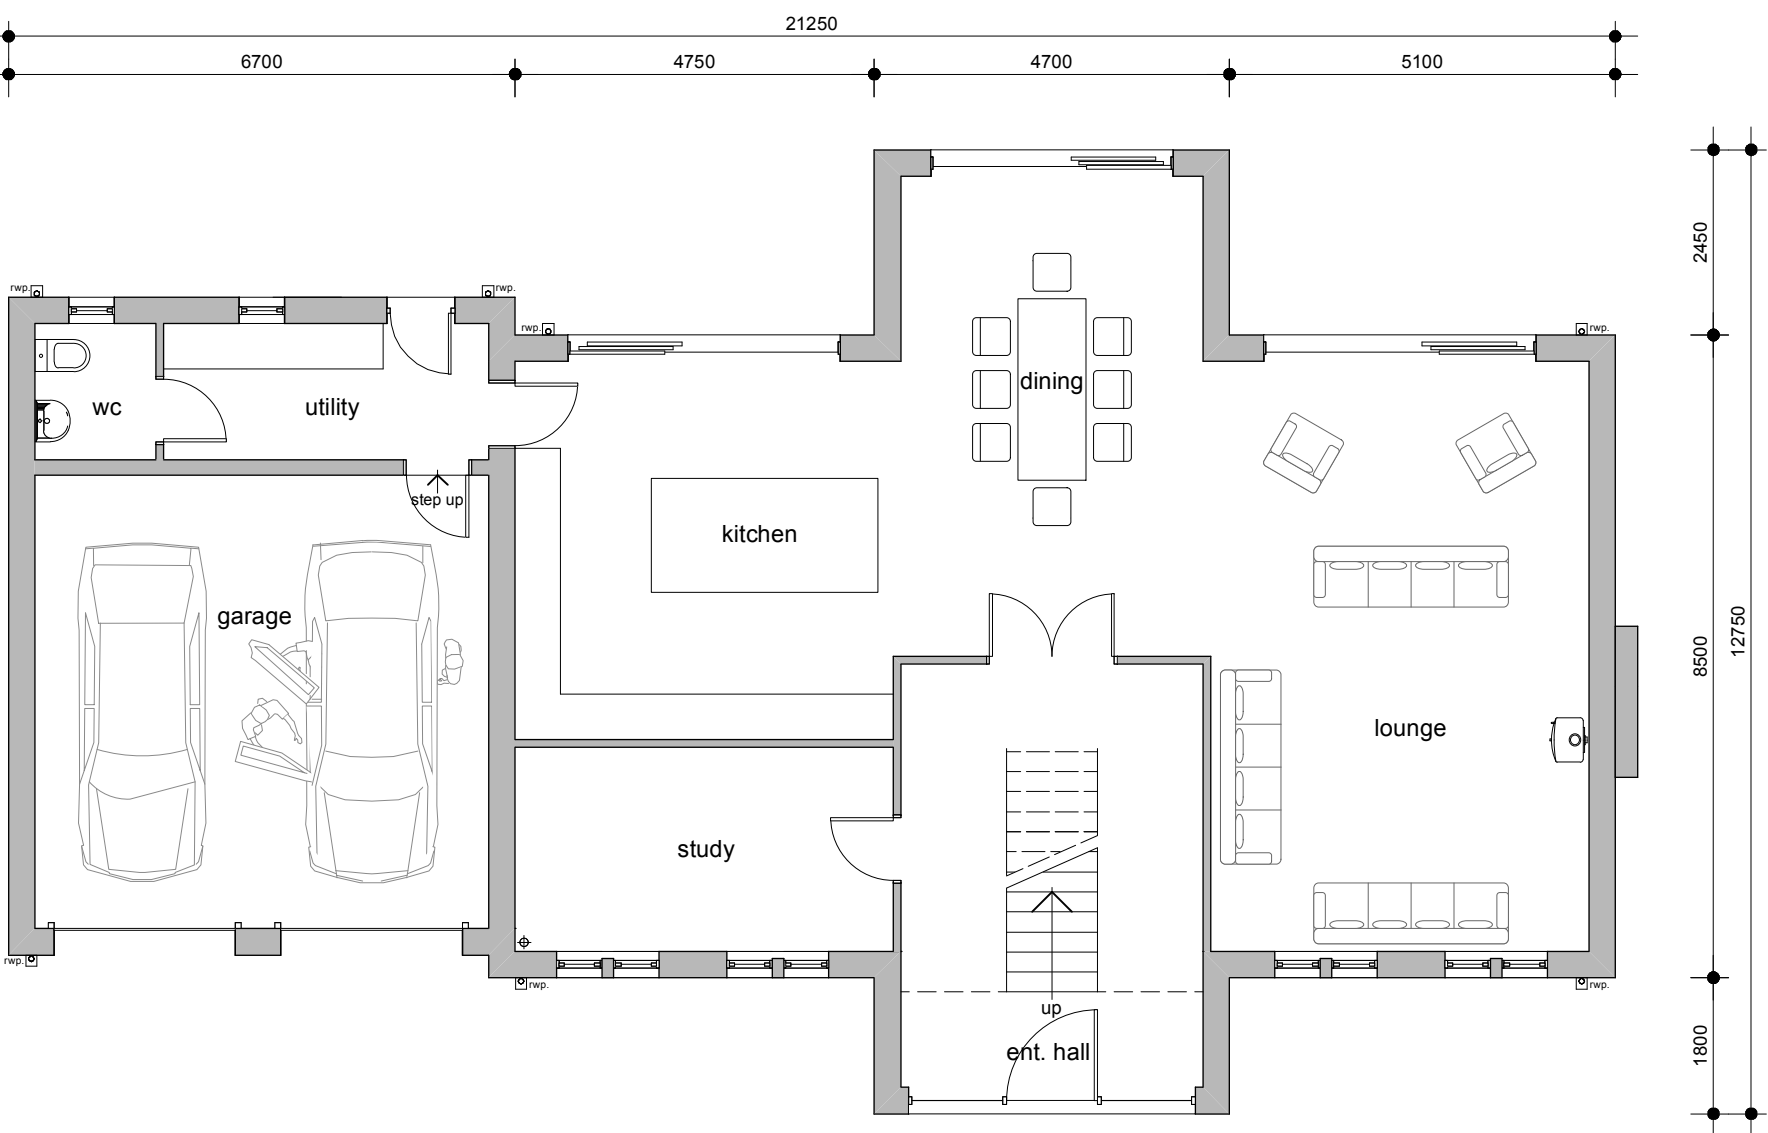

ground floor plan
Scale: 1:100



west elevation - side
Scale: 1:100

This drawing has been prepared specifically for the purpose of obtaining Planning Permission and/or Building Regulation Approval. Its suitability for other purposes, without supplementary details and specifications cannot be guaranteed. The Permissions and/or Approvals are beyond the Architects control, and no guarantee that such will be granted is given or to be inferred by reason of the preparation of this drawing.

Only figured dimensions are to be used. All dimensions to be checked on site. This drawing together with the design is the property and copyright of the Architect and must not be reproduced without prior written permission.

P04	Additional information added.	02/01/2025	JS	
P03	Window added to utility.	16/12/2024	JS	
P02	Drawing updated.	11/12/2024	JS	
P01	Drawing created.	09/12/2024	JS	AS
rev.	description	date	drawn	appv

ADP

project Proposed revised house type - plot 2

at
21a, Jagger Lane, Emley, Huddersfield
HD8 9SY
for
Mr D Haigh

title GA as Proposed
number 24099D-10-P04
scale 1:100
size A1