



Do not scale from this drawing. The contractor must check all dimensions on site before construction or manufacture of materials.




PROPOSED REAR ELEVATION
SCALE 1:100

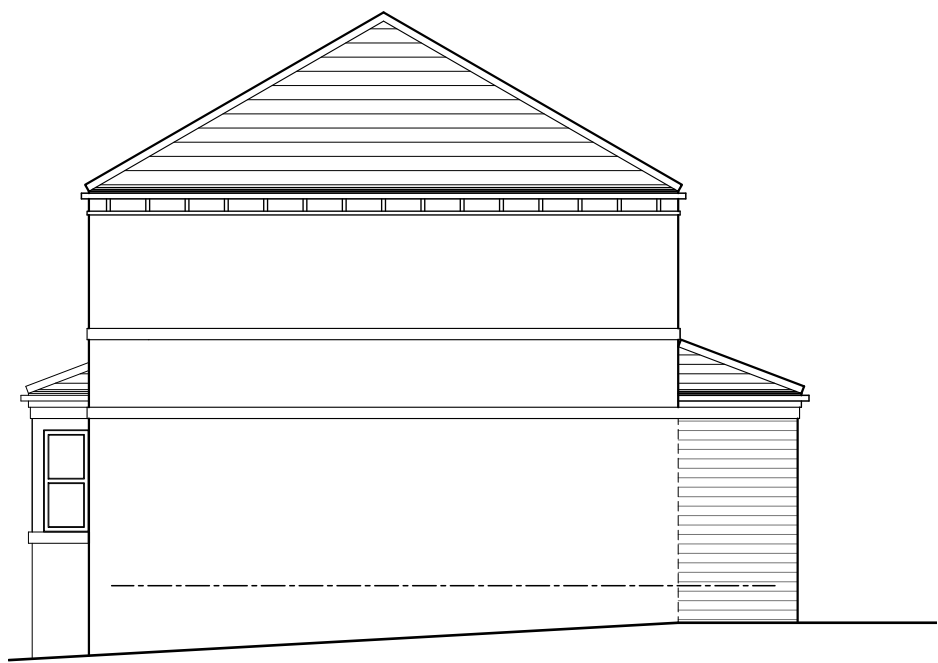


PROPOSED SIDE ELEVATION
SCALE 1:100

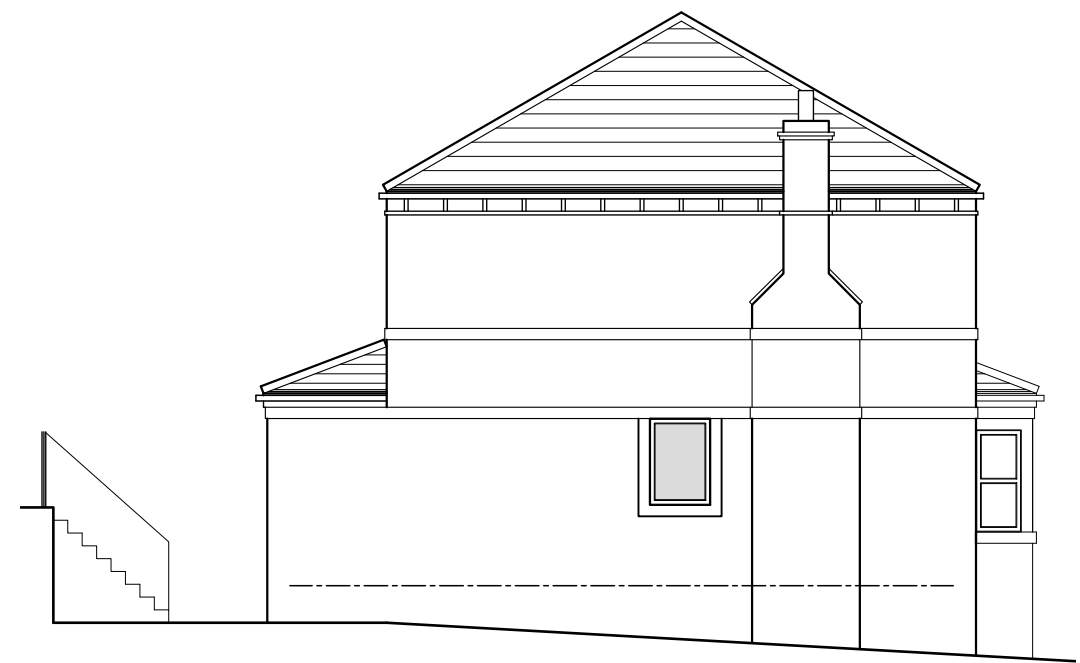

PROPOSED SIDE ELEVATION
SCALE 1:100

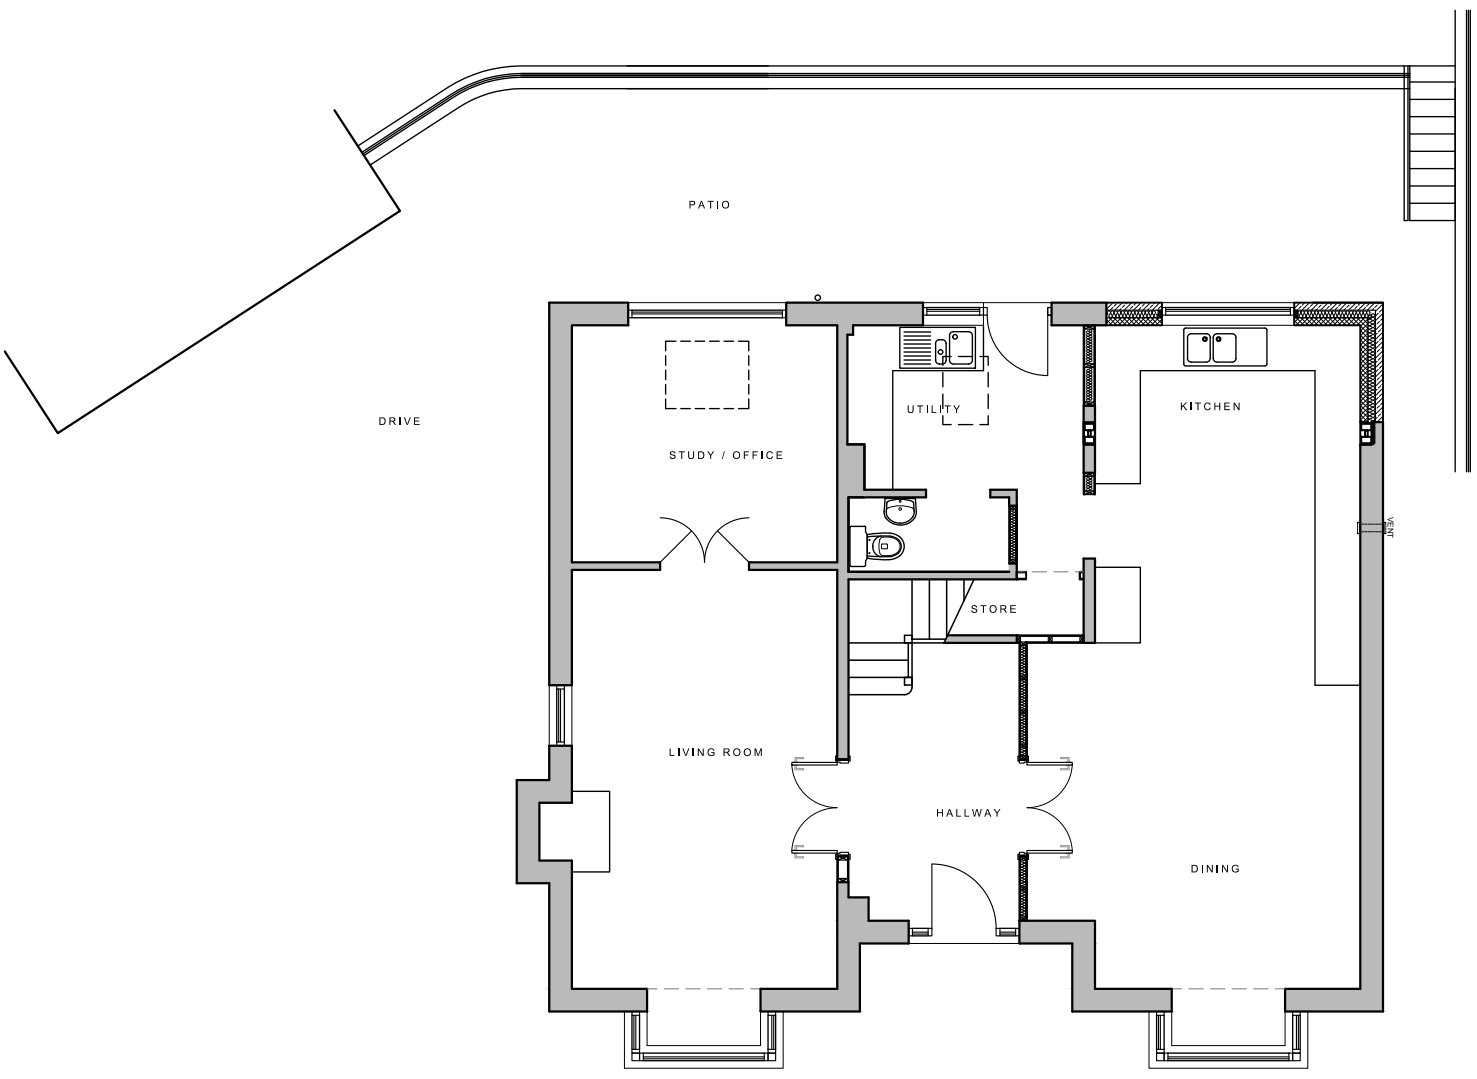

PROPOSED GROUND FLOOR PLAN
SCALE 1:100

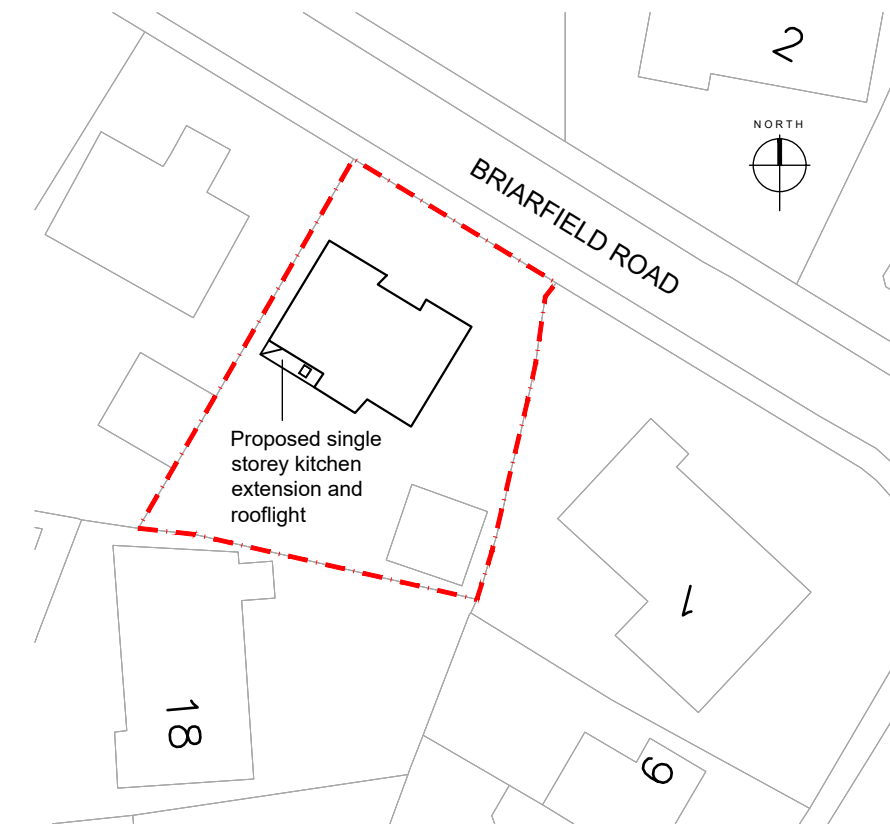

PROPOSED BLOCK PLAN
SCALE 1:500

Rev	Description	Date	By	App'd
-----	-------------	------	----	-------

Client
MR & MRS SCHOFIELD

Project
REAR KITCHEN EXTENSION at 3 BRIARFIELD ROAD, WOOLDALE

Drawing title
PROPOSED PLAN, ELEVATIONS & BLOCK PLAN

Drawn by RH	Date JAN 25	App'd -
-----------------------	-----------------------	-------------------

Drawing no (CLD) 02	Project no 24-0225	Scale @ A3 A.S.	Rev -
-------------------------------	------------------------------	---------------------------	-----------------