



IF IN ANY DOUBT PLEASE ASK THE ARCHITECT FOR CLARIFICATION.
 DO NOT SCALE FROM DRAWING. ALL DIMENSIONS TO BE CHECKED ON SITE.
 THE COPYRIGHT FOR THESE DRAWINGS REMAINS THE PROPERTY OF THE ARCHITECT.
 THEY MUST NOT BE REPRODUCED IN ANY WAY WITHOUT THE ARCHITECT'S PRIOR
 WRITTEN CONSENT.

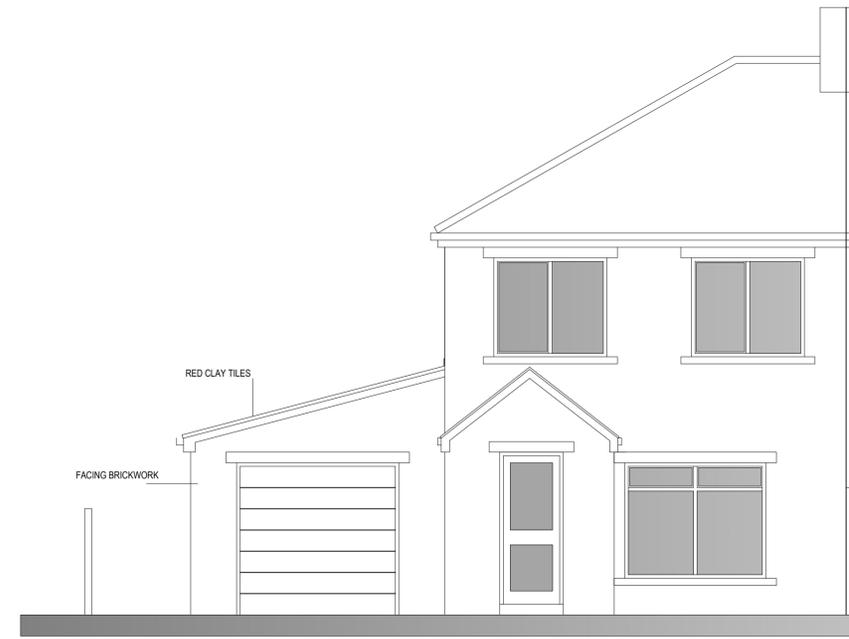

PROPOSED REAR ELEVATION

PROPOSED FRONT ELEVATION

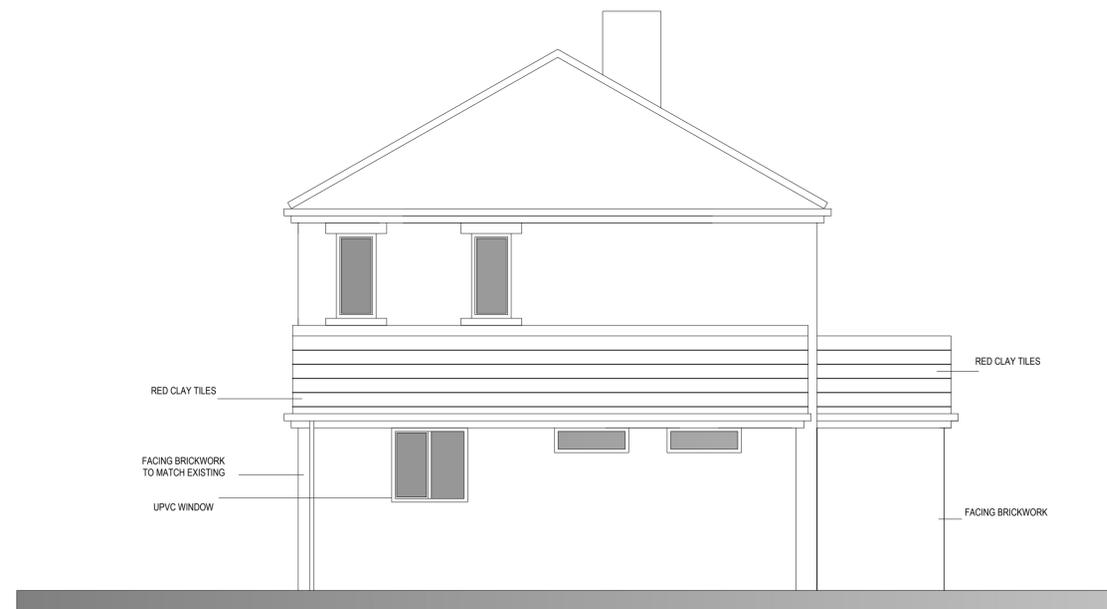

PROPOSED SIDE ELEVATION



**NORTHERN
 DESIGN**

(OLDHAM)
 CHARTERED ARCHITECTS

NORTHERN DESIGN
 17 STATION LANE
 GROTTON
 OLDHAM
 OL4 5GY
 TELEPHONE : 07753 859616

CLIENT
LEWIS KAYE

PROJECT
**PROPOSED EXTENSIONS
 32 CAUSEWAY CRESCENT
 LINTHWAITE**

DRAWING TITLE
PROPOSED ELEVATIONS

Rev.	Notes	Date	Drawn
A	PLANNING	02.25	AD

SCALE 1:50 AT A1 12.24 AD

PROJECT No.	DRAWING No.	Rev.
2469	04	A