


Product Name: 10 Cycle Eco Shelter Fully galvanised including 5 hoop toast rack
Size: 3500 mm long x 2040 mm wide x 2100 mm high

Electric Charging:
EV denotes Electric Charging Bays:
EV to be 10% of total parking bays
A Standard Electric Vehicle Charging Point is one which is capable of providing a continuous supply of at least 16A (3.5kW) and up to 32A (7kW).
The electrical supply of the final installation should allow the charging equipment to operate at full rated capacity. The installation must comply with all applicable electrical requirements in force at the time of installation.



Timber Bin Store:
Open topped:
2100mm high
Lockable Double doors for access

- 2.4 Green Mesh Fencing
- — — — — 1.1m high white barrier railing (Existing relocated)
- — — — — 6m Green Mesh Fencing with Extending Catch Nets to 11m

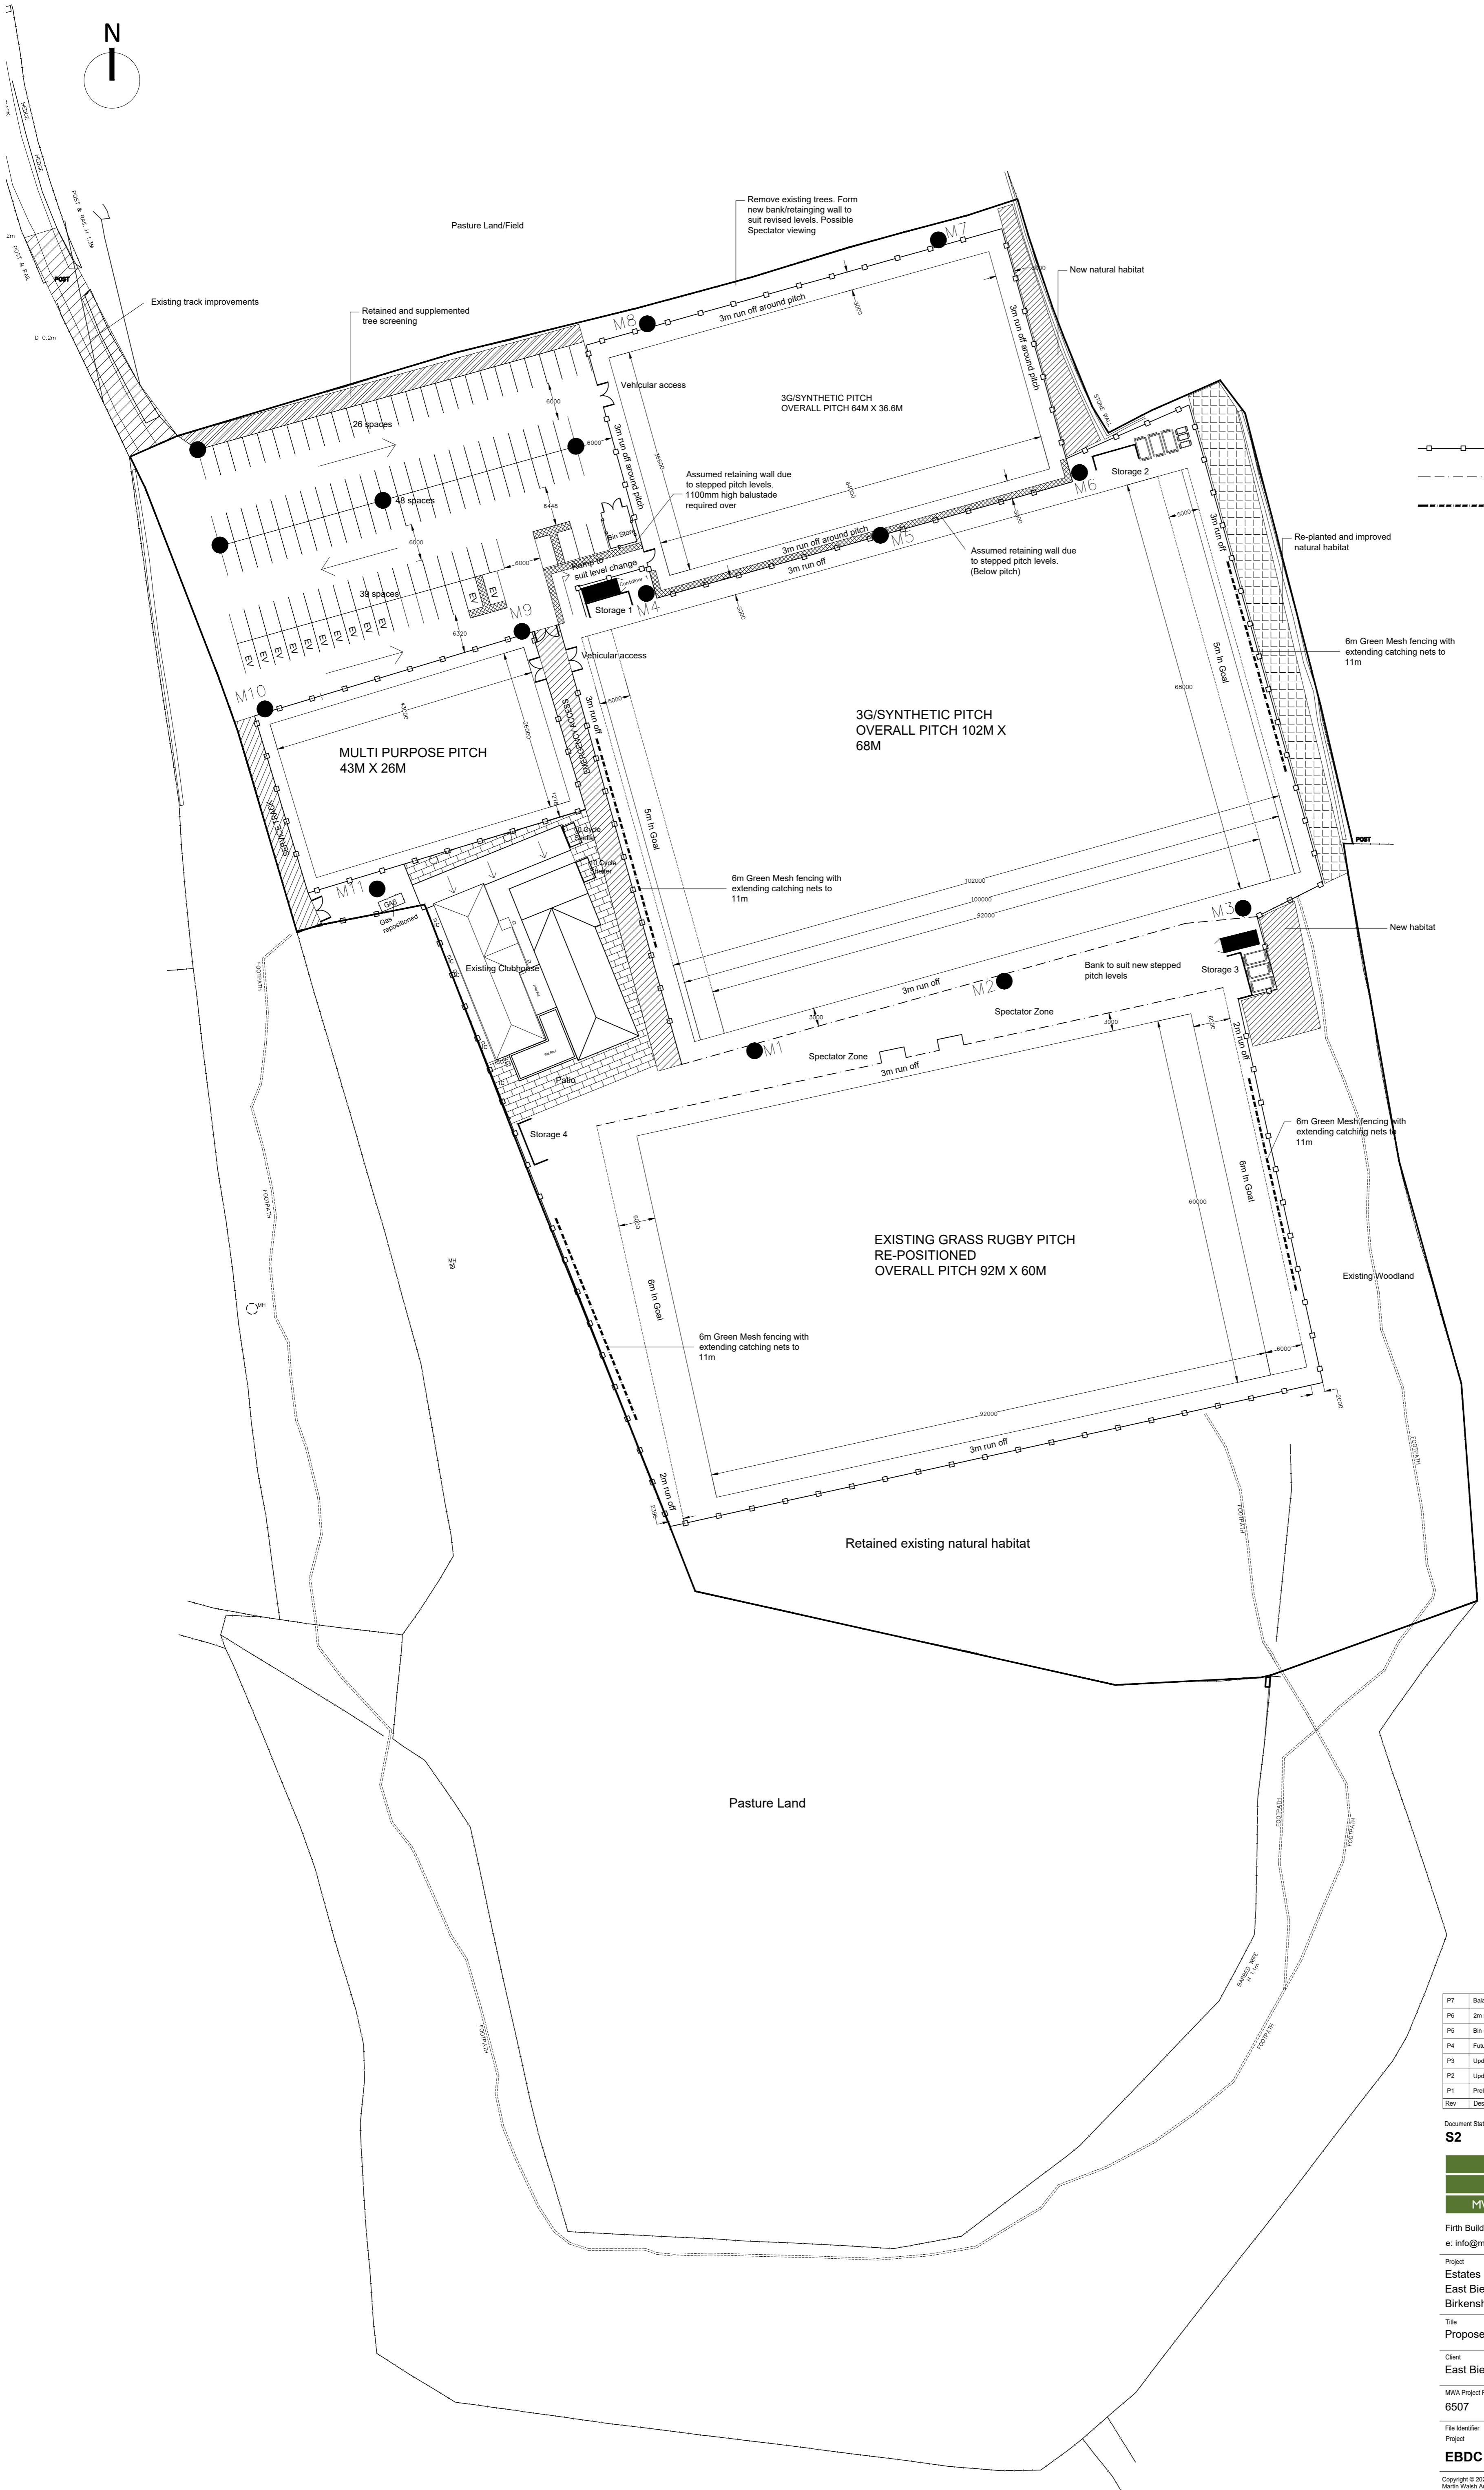

| Rev | Description | Drawn | Checked | Date |
|-----|---|-------|---------|----------|
| P7 | Balancing pond omitted | MJR | | 08.01.25 |
| P6 | 2m run off increased to 3m run off | MJR | | 25.09.24 |
| P5 | Bin store added and parking updated | JW | | 22.06.23 |
| P4 | Future housing site added for lighting consultants | JW | | 16.03.23 |
| P3 | Updated further to discussions with EBSCA | JW | | 11.11.22 |
| P2 | Updated site layout further to discussions with EBSCA | JW | | 10.11.22 |
| P1 | Preliminary Issue | JW | | 06.10.22 |

Document Status: **S2** Purpose of Issue: **FOR INFORMATION**



Firth Buildings, 99 - 103 Leeds Rd, Dewsbury, WF12 7BU t: 01924 464342
e: info@martinwalsh.co.uk w: www.martinwalsh.co.uk

Project: **Estates Strategic Plan**
East Bierley Community Sports Association
Birkenshaw, BD4 6PU

Title: **Proposed Site Plan**
Client: **East Bierley Community Sports Association**

| MWA Project Ref | Scale | Original Paper Size | Paper Orientation | Drawn |
|-----------------|-------|---------------------|-------------------|-------|
| 6507 | 1:500 | @A1 | Portrait | JW |

| File Identifier | Project | Originator | Volume | Level | Type | Role | Number | Revision |
|--------------------------------------|---------|------------|--------|-------|------|------|--------|----------|
| EBDC - MWA - XX - XX - DR - A - 0001 | | | | | | | | P7 |

Copyright © 2022 Martin Walsh Architectural. All Rights Reserved.
Martin Walsh Architectural is the trading name of Martin Walsh Architectural Limited. Registered in England Number 449049