


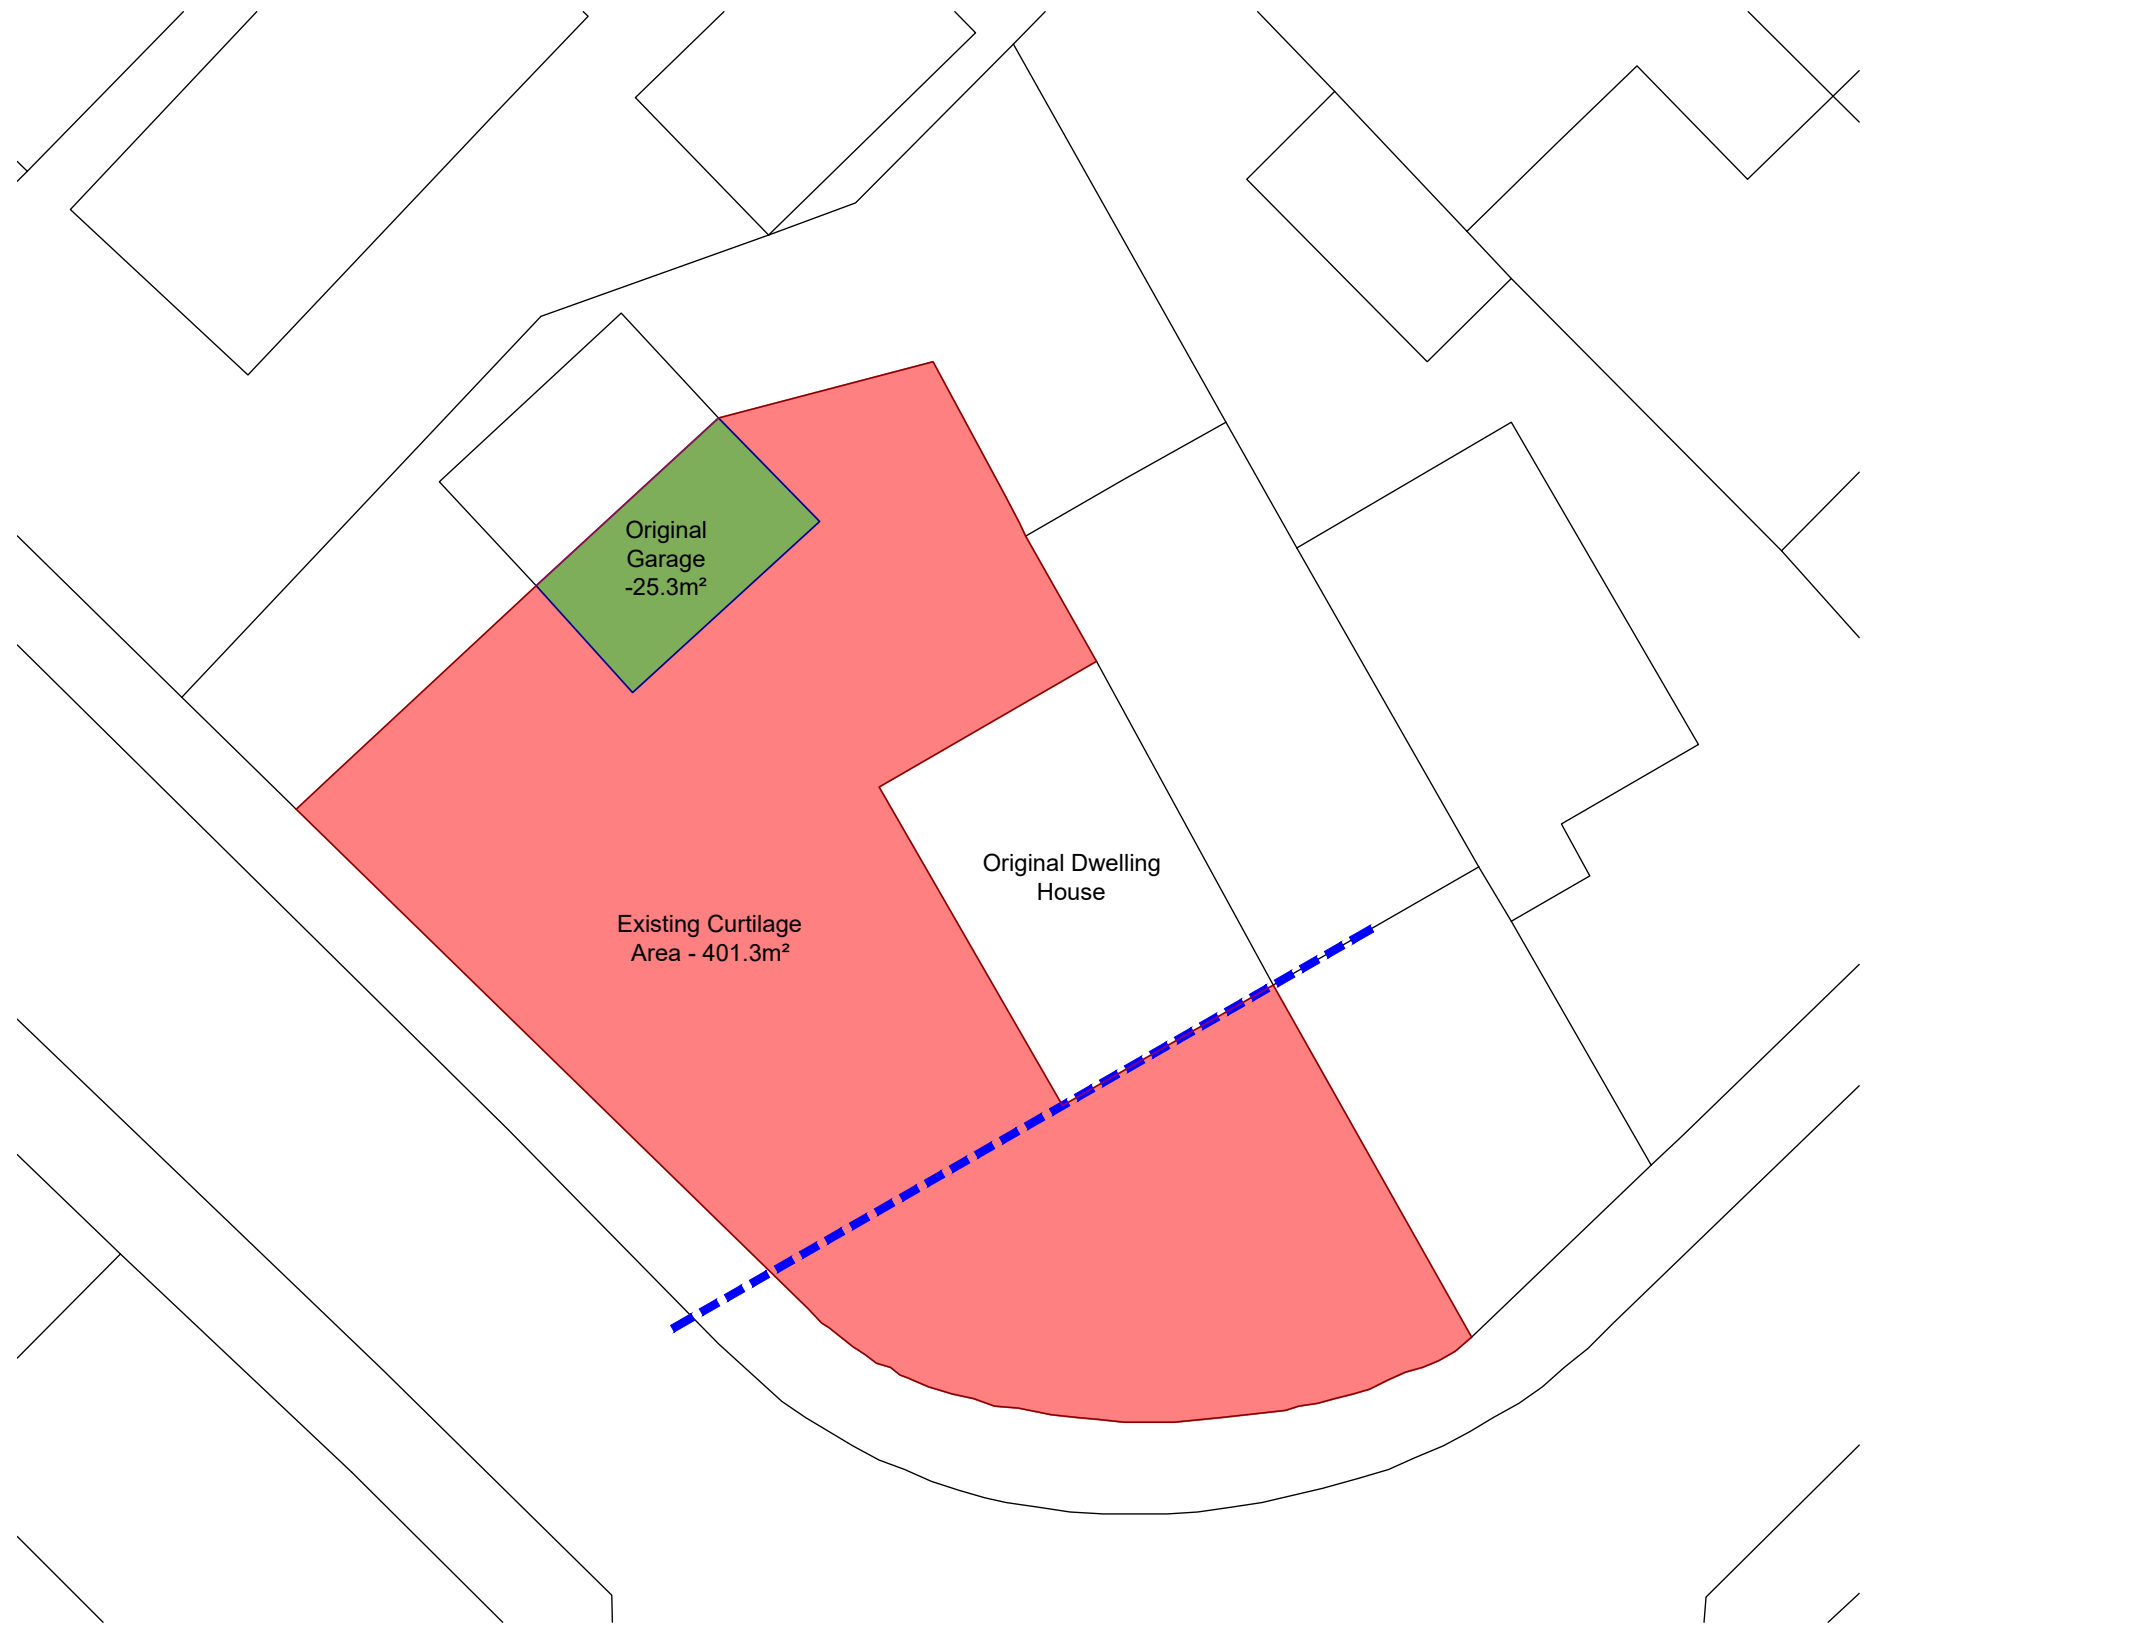


Key

Area of ground covered by buildings within the existing curtilage

Existing curtilage area

Dashed line indicating existing principle elevation

 



NOTES

This drawing has been prepared specifically for the purpose of obtaining Planning and or Building Regulations Approval. Its suitability for other purposes without additional supplementary details and specifications cannot be guaranteed.

All dimensions are to be checked on site, any discrepancies are to be reported to the designer before work commences. Use only figured dimensions.

All structural components shown are indicative only. Details / calculations of structural members are to be provided by the Structural Engineer.

This drawing is not to be copied or divulged to a third party without written permission.

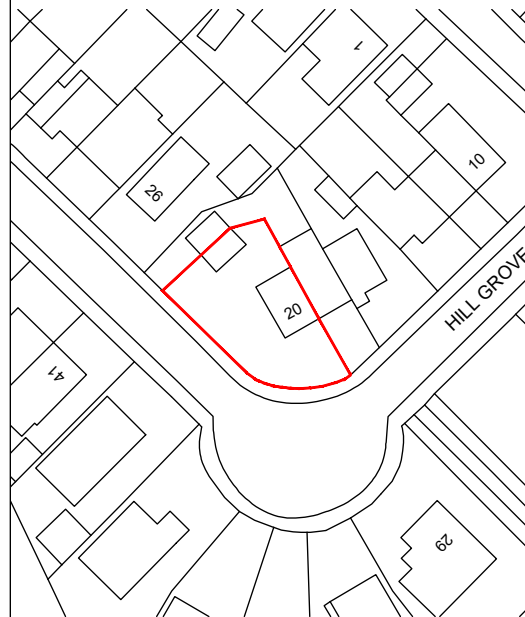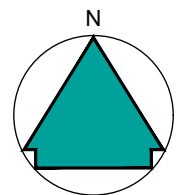

Location Plan - 1:1250



Revisions		
P01	Preliminary Issue	18.11.24
P02	Preliminary Issue	11.12.24

Project:

Permitted Development Garage

at 20 Hill Grove, Salendine Nook,
Huddersfield
HD3 3TL

for Mr & Mrs Kendall

Location and Existing Site Plan

Purpose of issue: PLANNING

Drawn	DH
Date	Nov 2024
Scales	1:200 @ A3
Drawing No.	2407 - 0303 - P02