






PROPOSED FRONT ELEVATION Scale 1:100

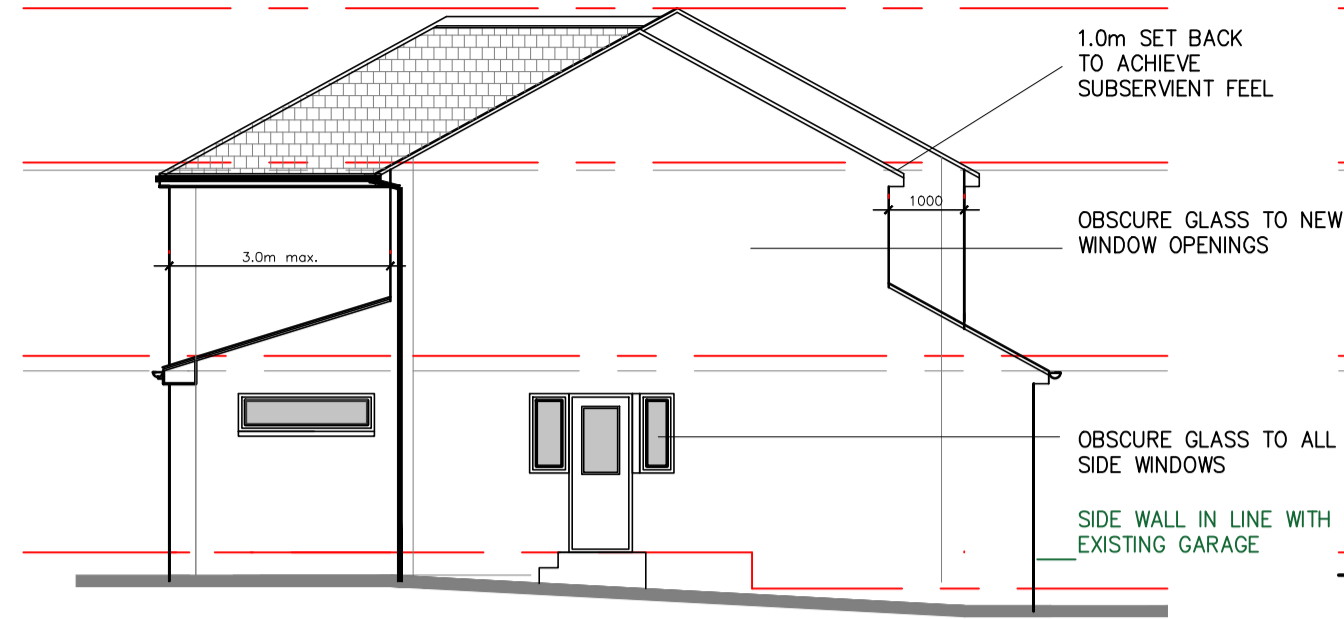


PROPOSED SIDE ELEVATION Scale 1:100

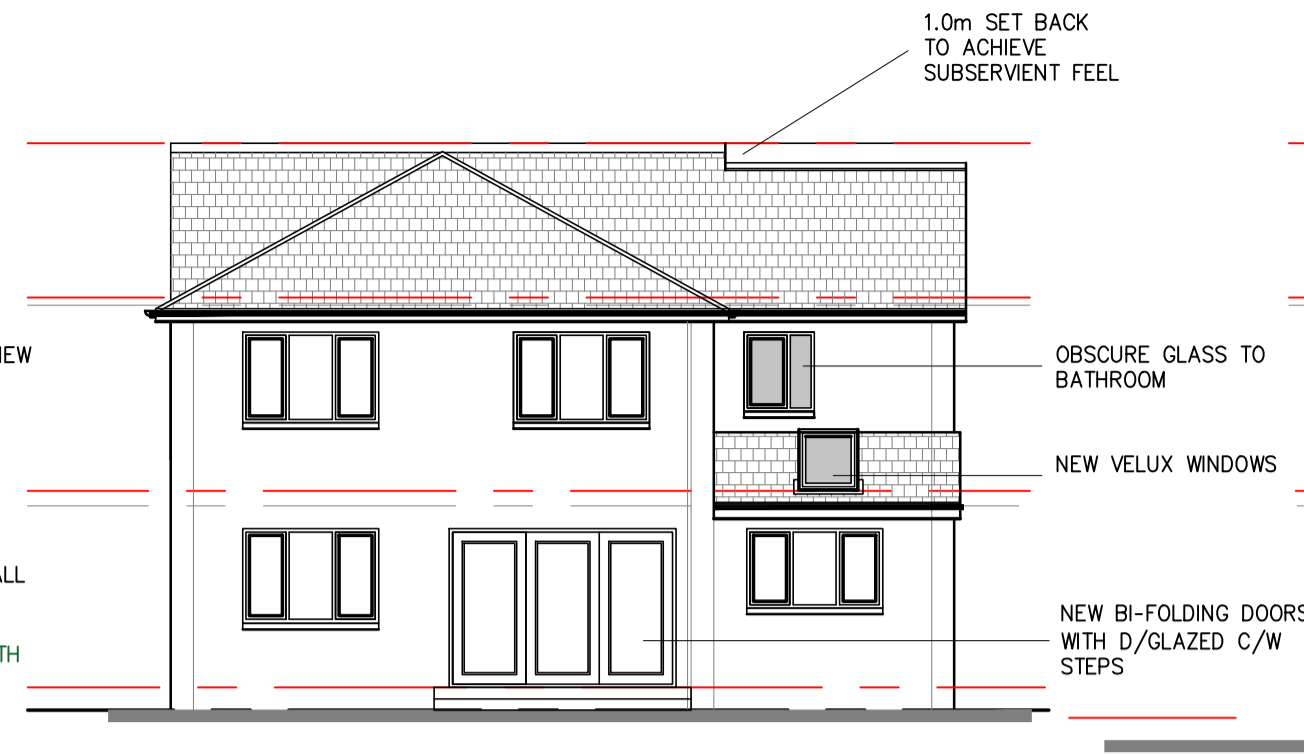


PROPOSED REAR ELEVATION Scale 1:100

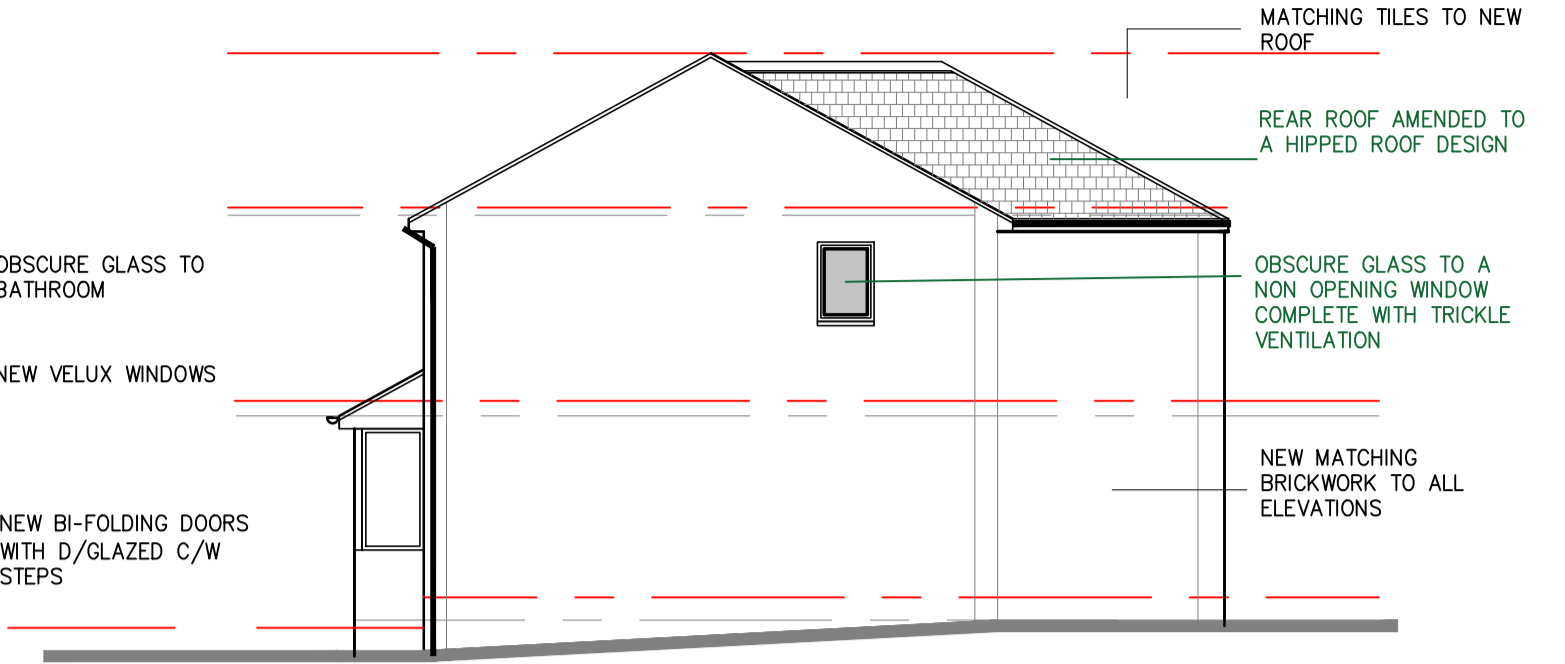


PROPOSED SIDE ELEVATION Scale 1:100

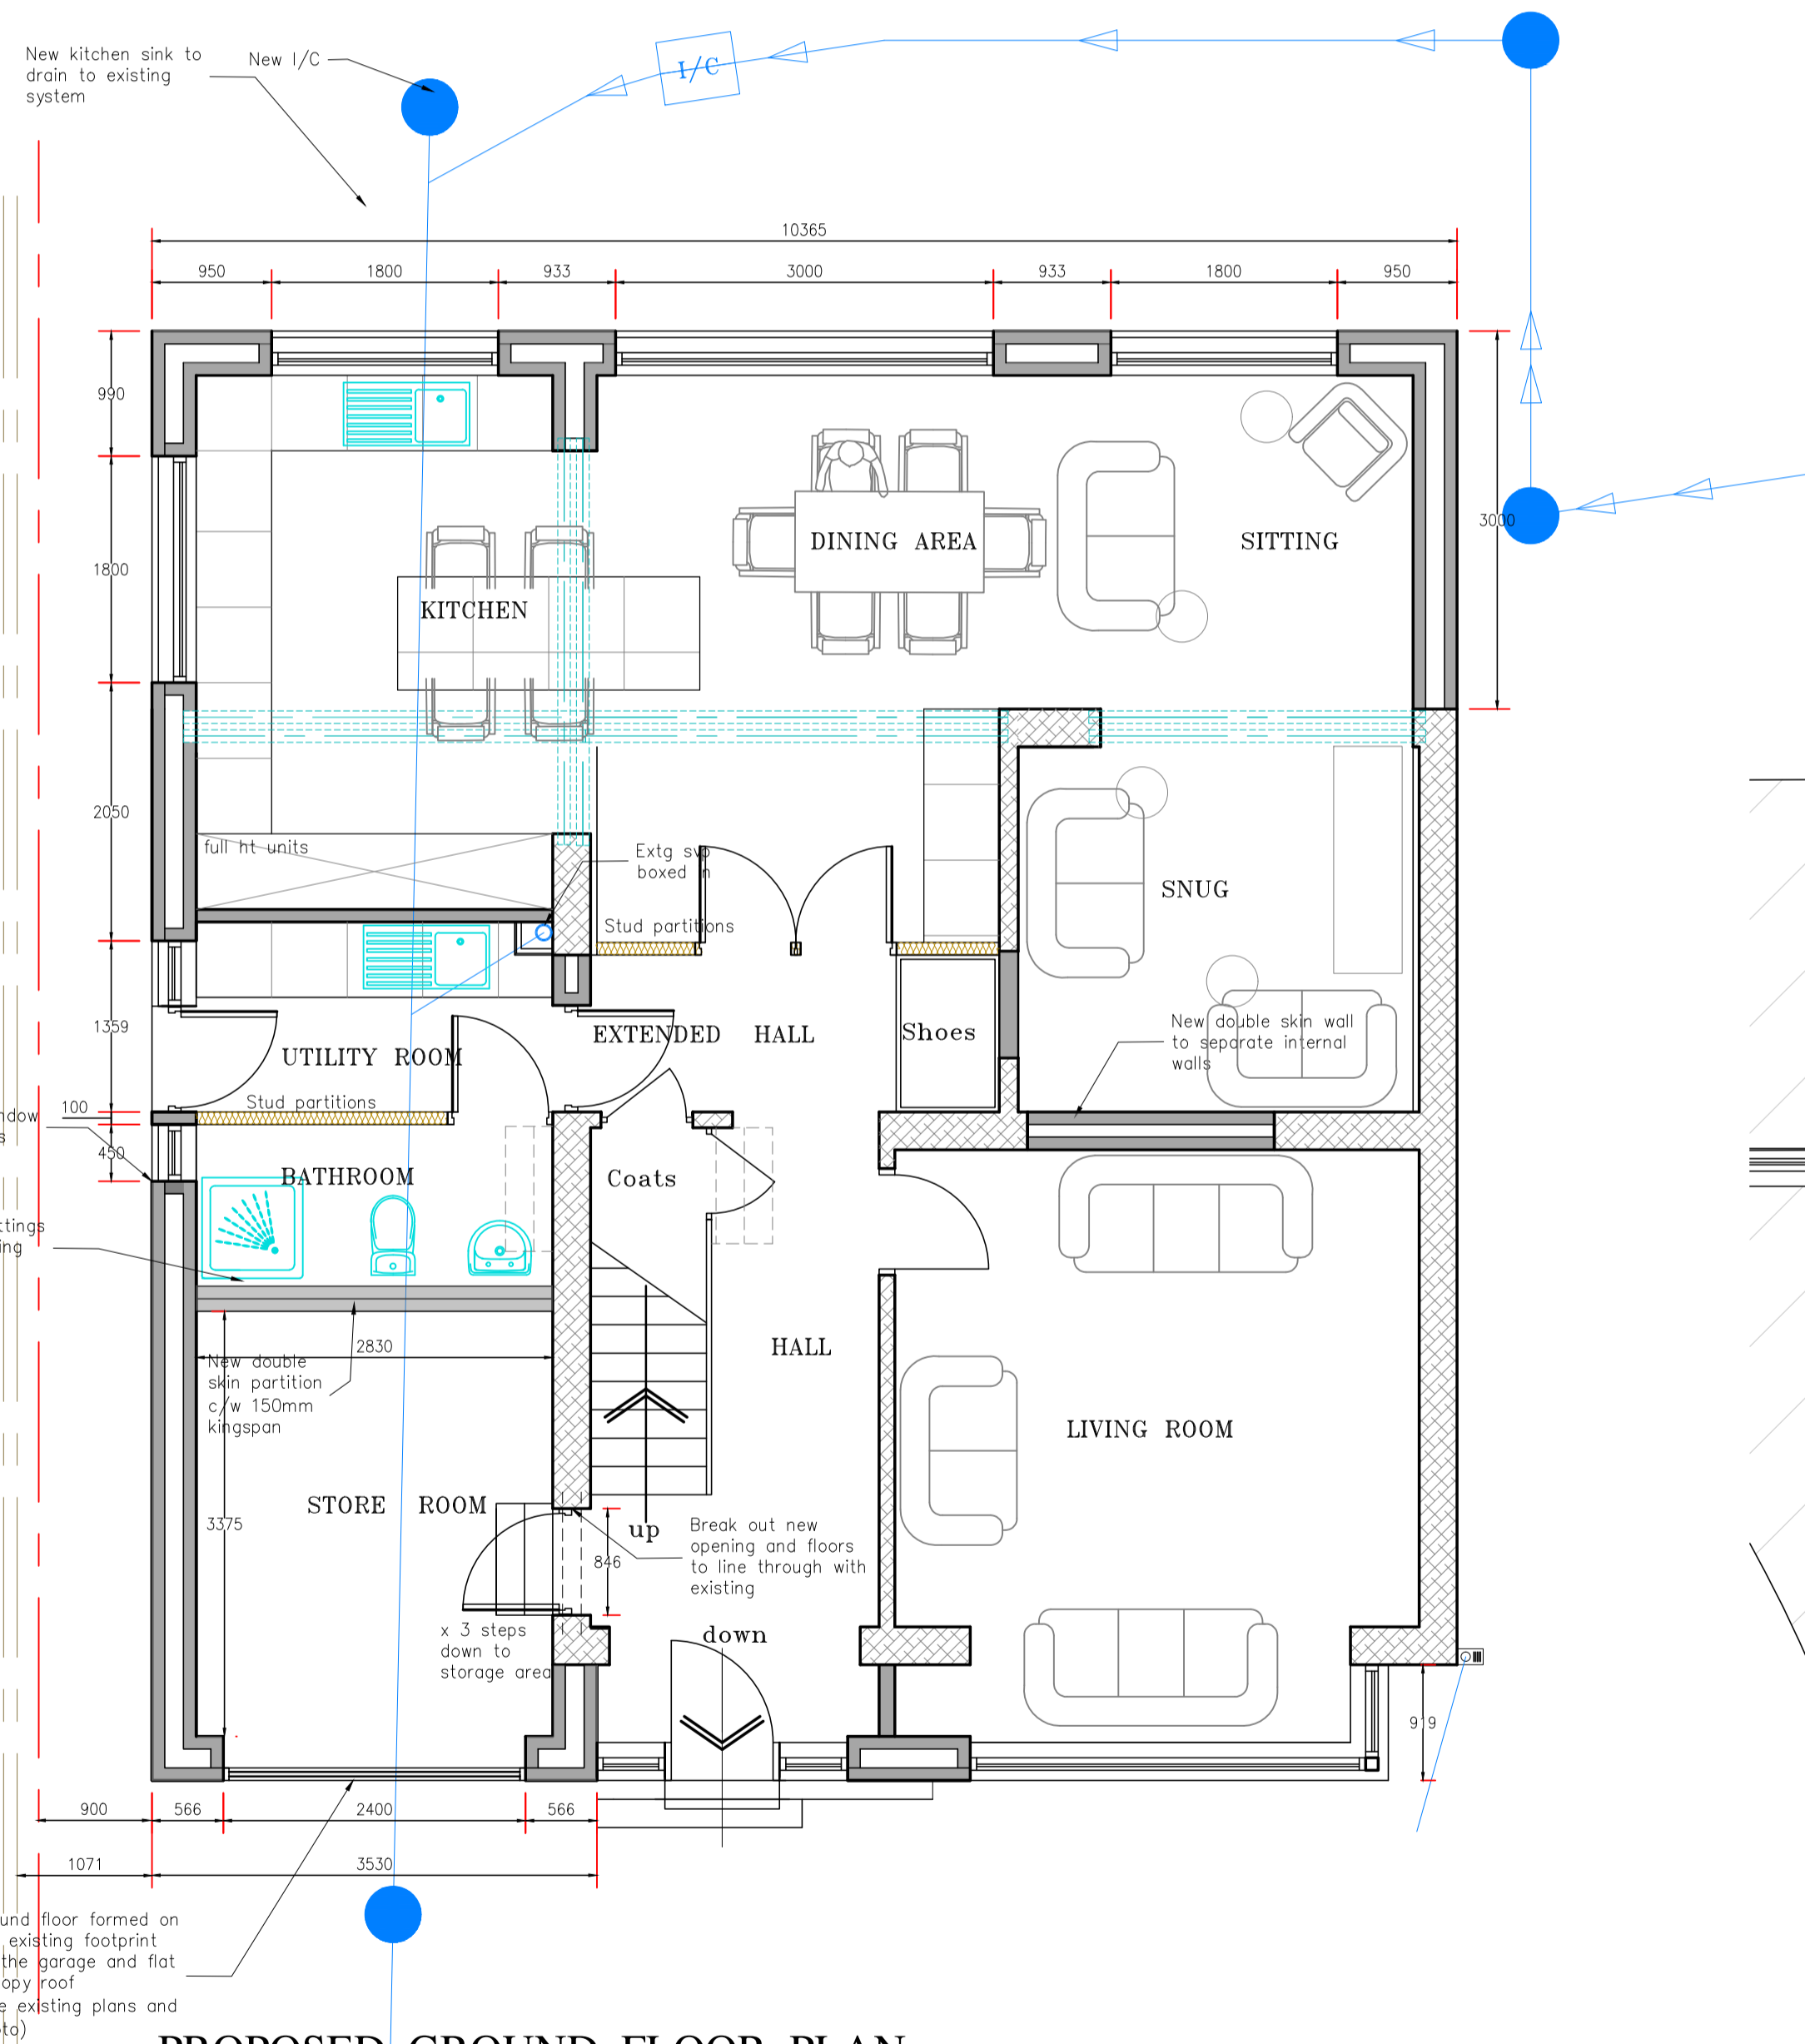

PROPOSED GROUND FLOOR PLAN Scale 1:50

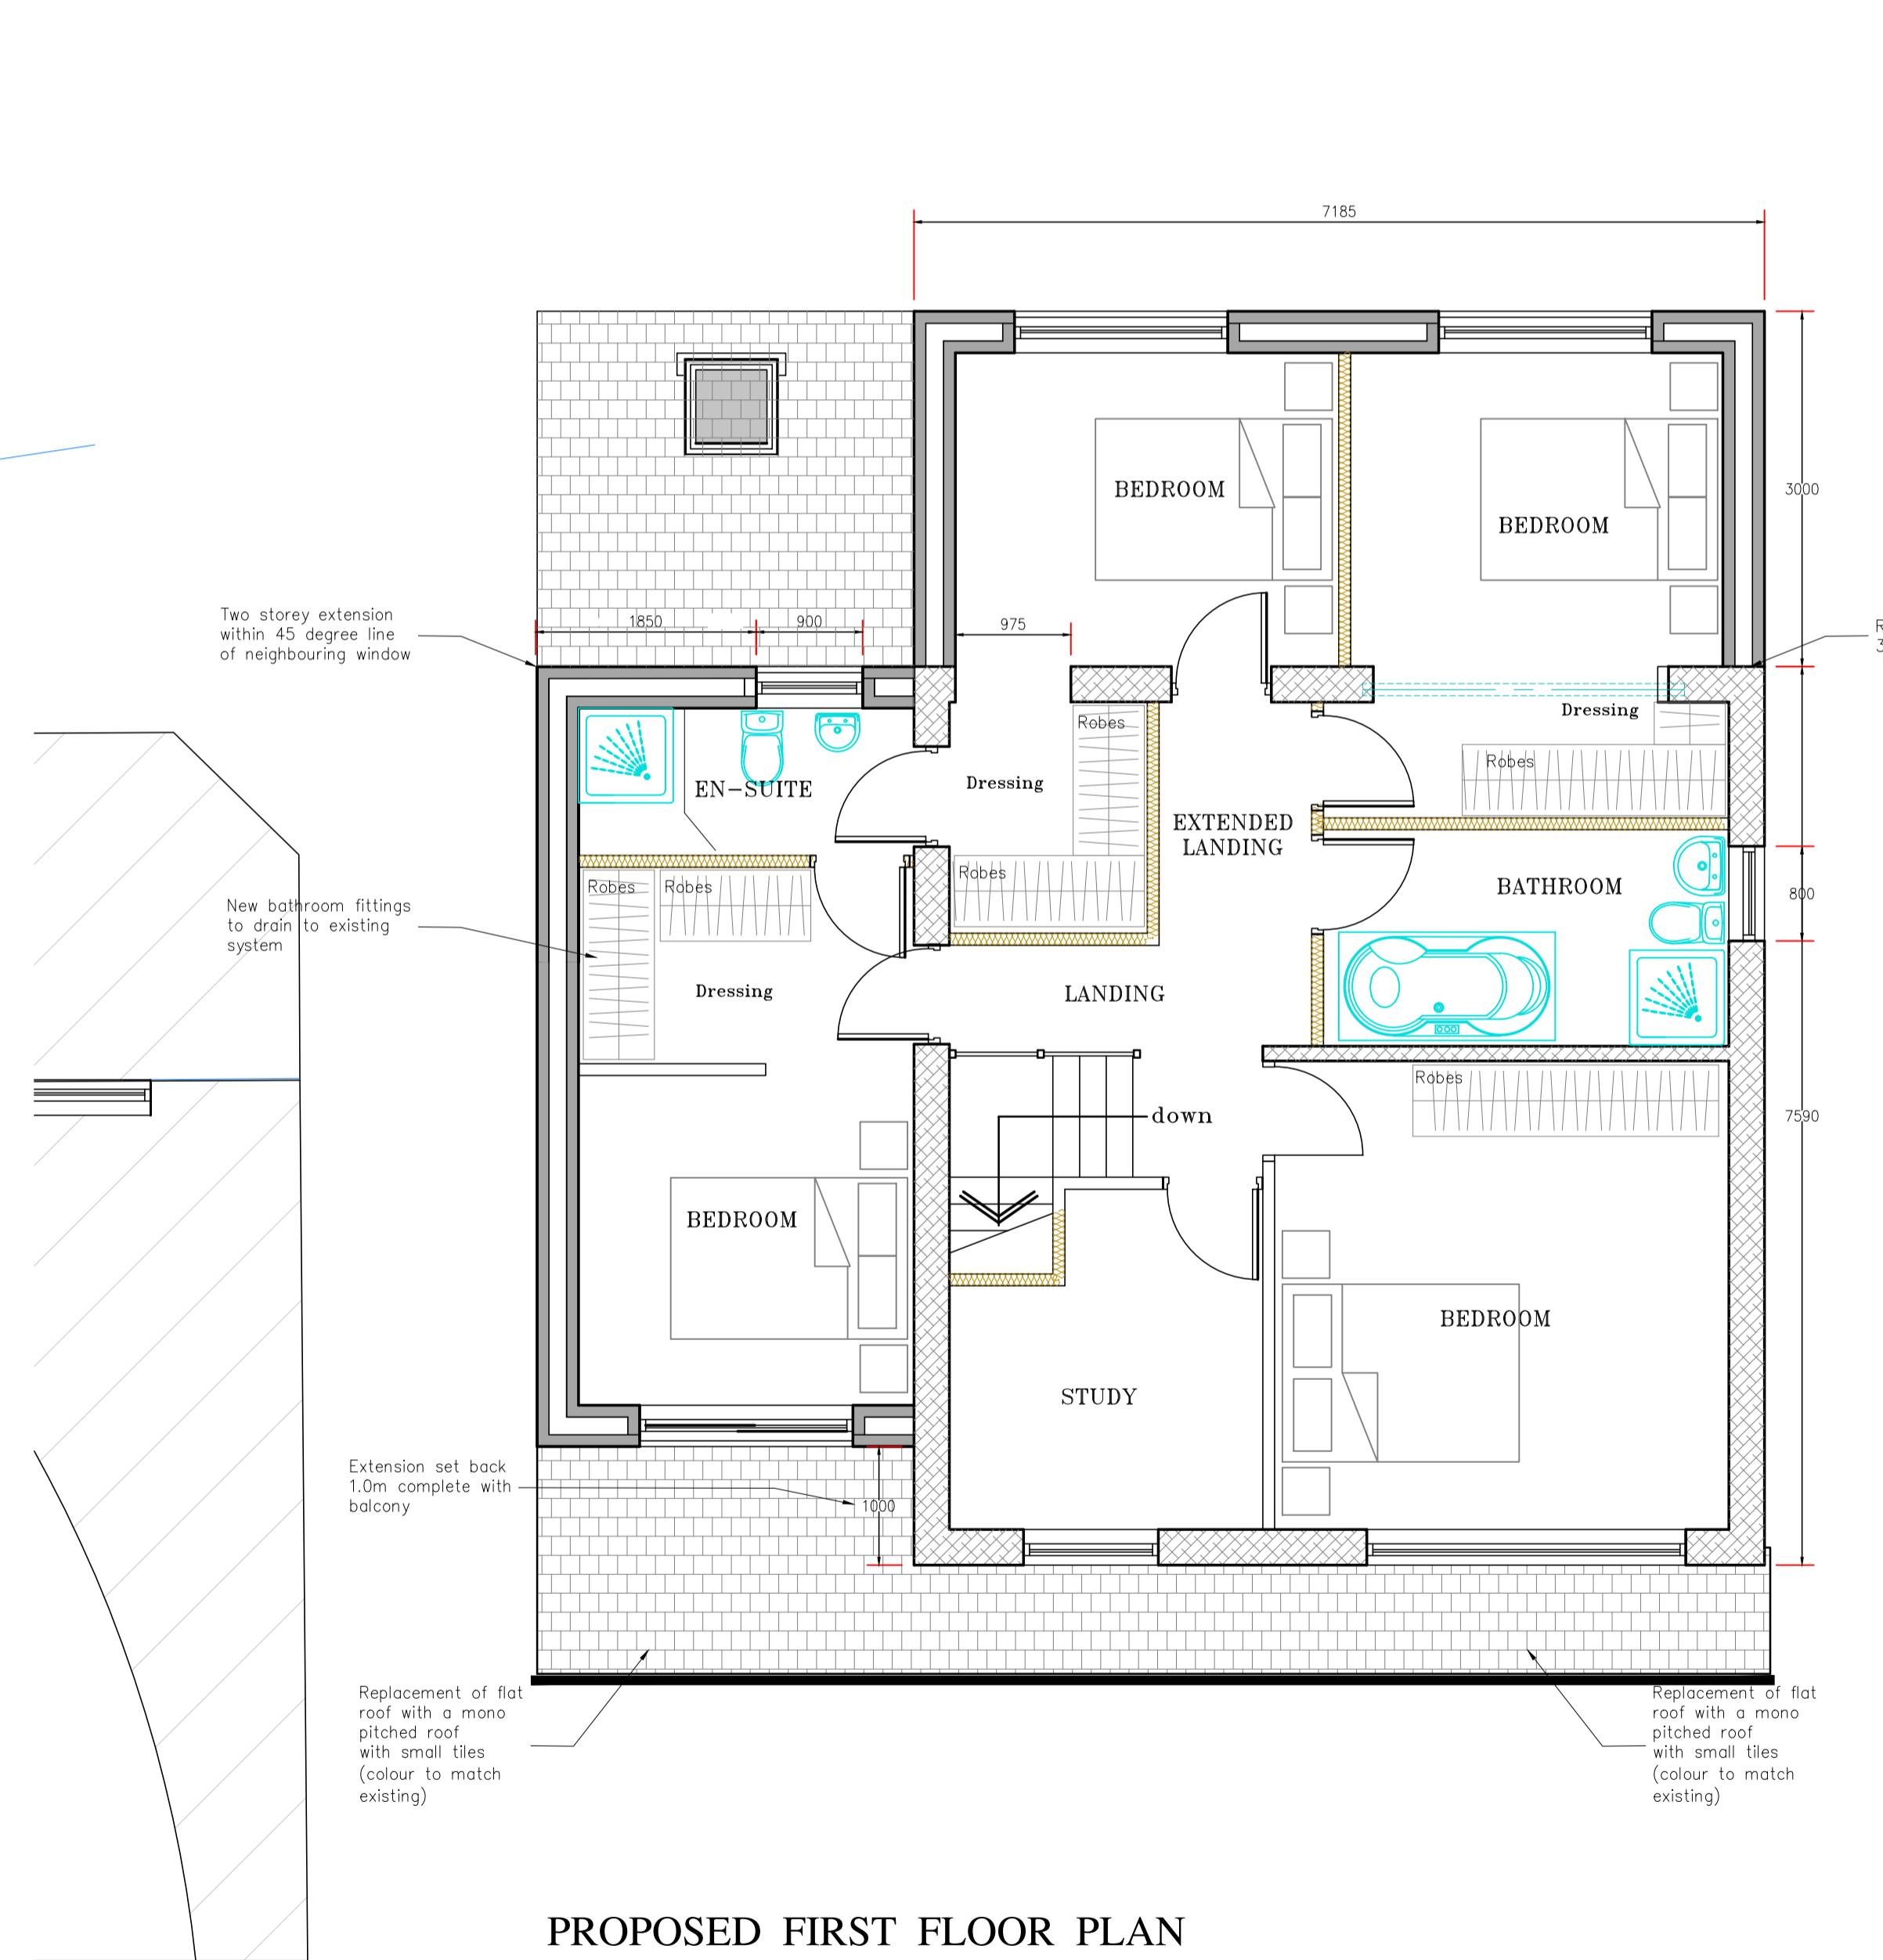

PROPOSED FIRST FLOOR PLAN Scale 1:50

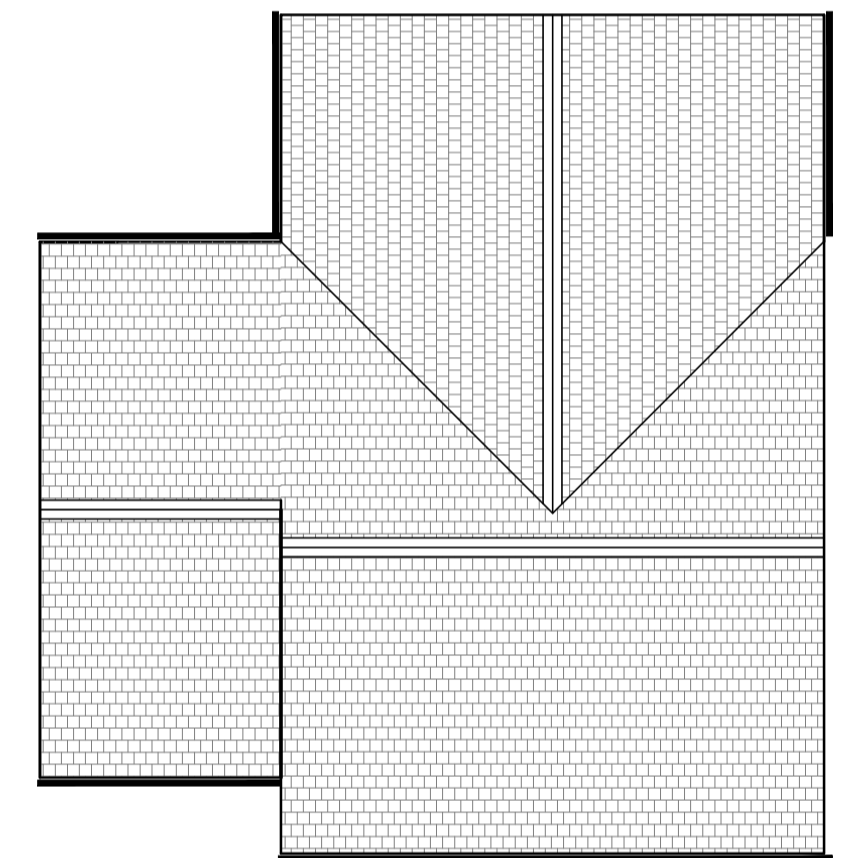

PROPOSED ROOF PLAN Scale 1:100

- NOTES
- CONTRACTORS AND SUB-CONTRACTORS MUST CHECK AND AGREE ALL DIMENSIONS BEFORE PREPARING SHOP DRAWINGS OR COMMENCING WORK ON SITE.
  - CONTRACTORS ARE RESPONSIBLE FOR INFORMING THE DESIGNER OF ANY DISCREPANCY DISCOVERED ON THIS DRAWING OR BETWEEN THIS DRAWING AND ANY OTHER RELATED DOCUMENTS. WORK TO BE CARRIED OUT AS SHOWN ON THIS DRAWING.
  - WRITTEN DIMENSIONS ONLY ARE TO BE USED FROM THIS DRAWING-IF ANY DOUBTS EXIST-ASK FOR CLARIFICATION.

P.D ARCHITECTURAL SERVICES

- Plans drawn for local authority approval
- Domestic Extensions
  - Loft Conversions
  - New garages / Conservatories
  - New Homes

Tel: 07867784564

Free Consultation / Survey

Title: PROPOSED REVISED LAYOUT.

Project: PROPOSED SIDE AND FRONT EXTENSIONS AT 7 BRADLEY GRANGE GARDENS HUDDERSFIELD HD2 1QX

Client: MR AND MRS NAVEED

Scale: 1:100 & 1:50.

Drawn: P.M

Rev

Date: MARCH 2025

PDA23-069-004.

E