


Notes

Do not scale from drawing, use figured dimensions only.
 All dimensions must be checked and verified on site prior to commencement of work and Architect to be notified of any discrepancies.
 This drawing is intended to permit overall scheme proposals only and cannot be used for construction purposes without further information.


Rev	Description	Drawn	Date
A	Minor update following clients comments	MJN	06.01.25

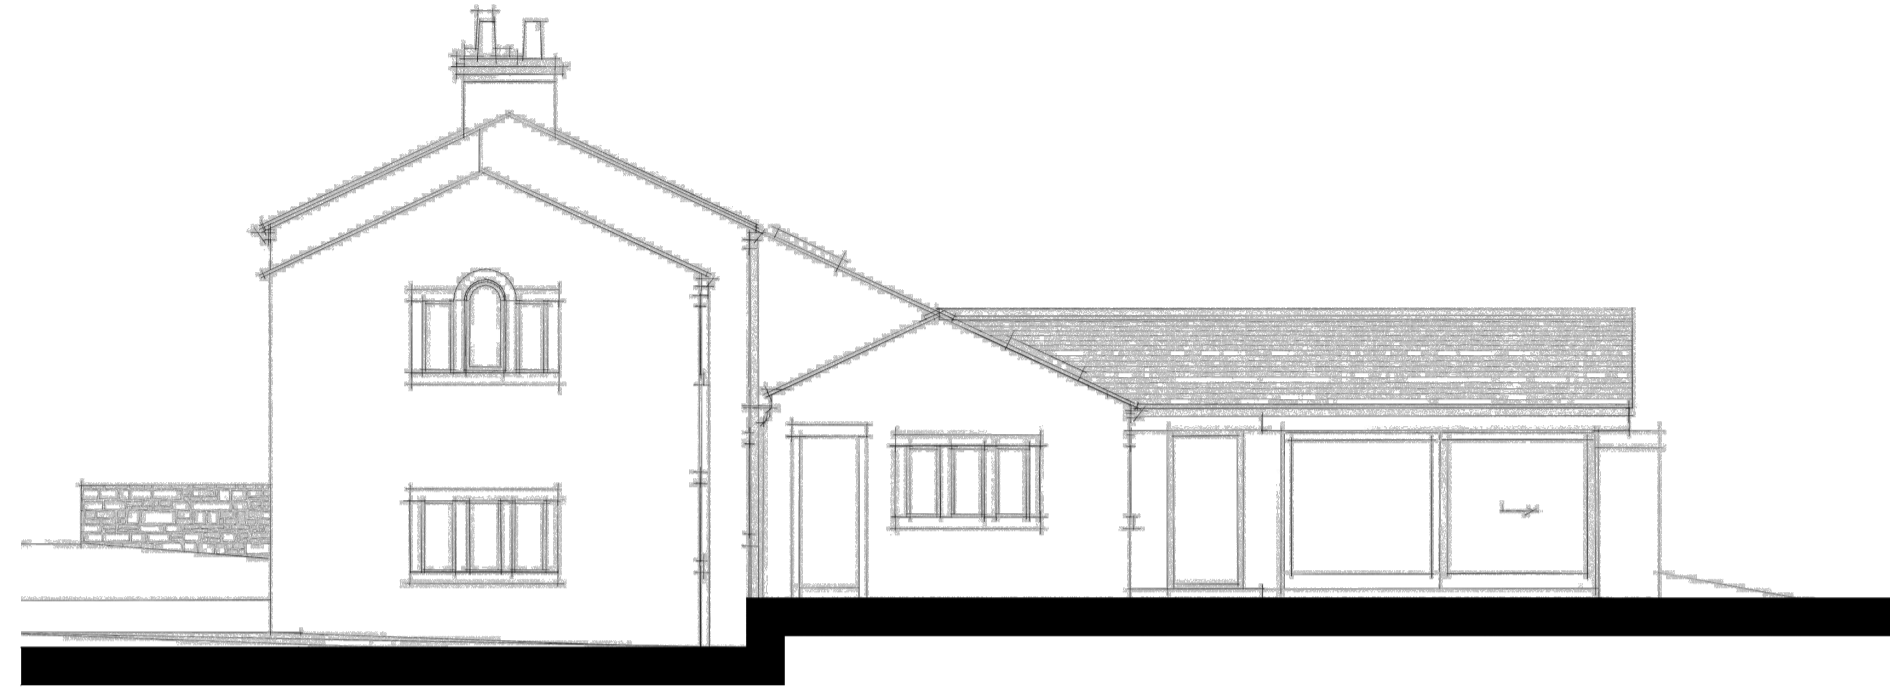


Proposed North East Elevation - 1:100




Proposed North West Elevation - 1:100

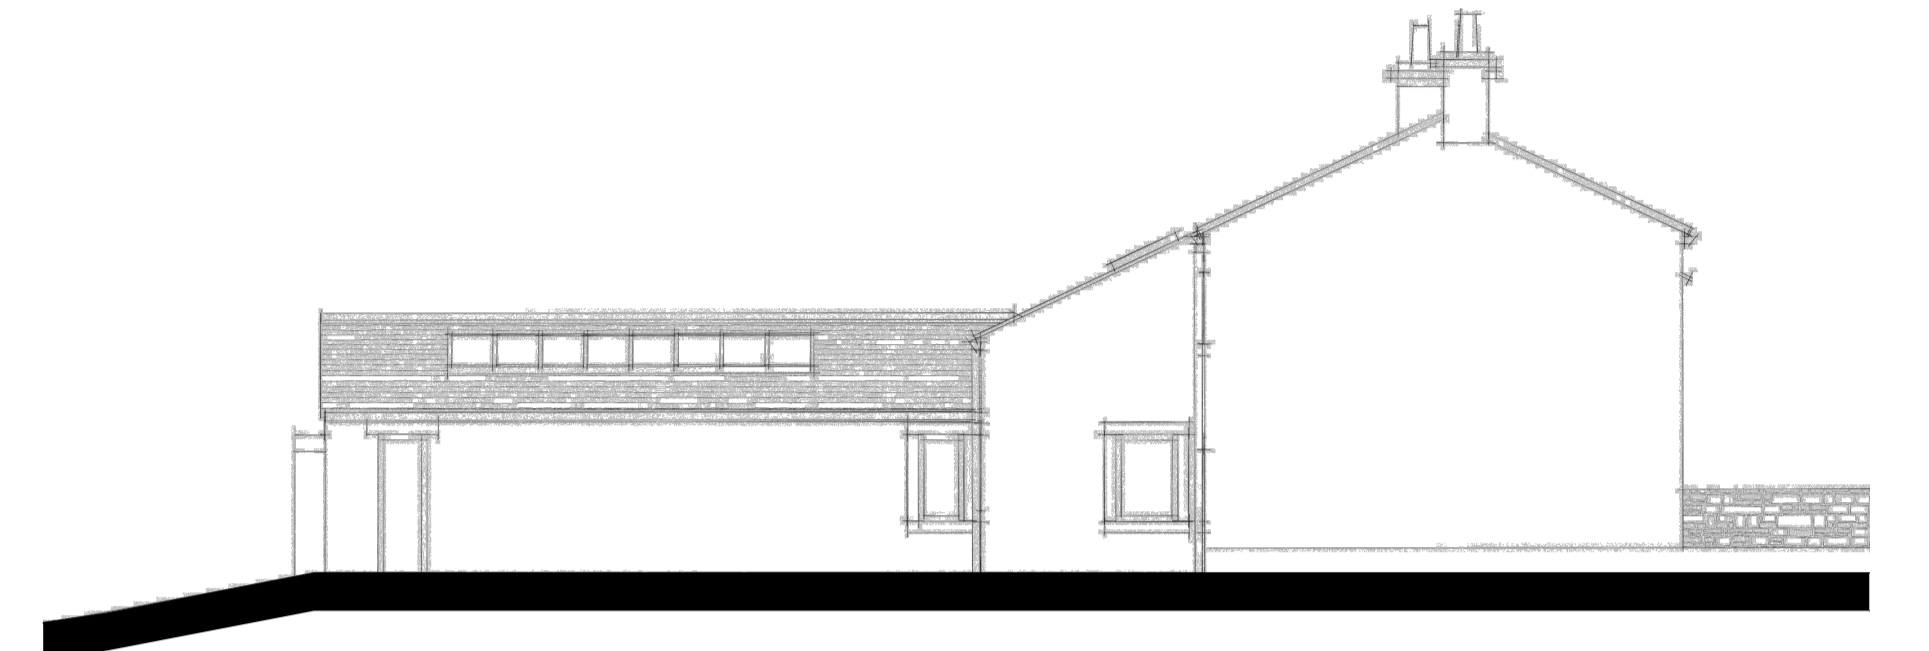


Proposed South West Elevation - 1:100

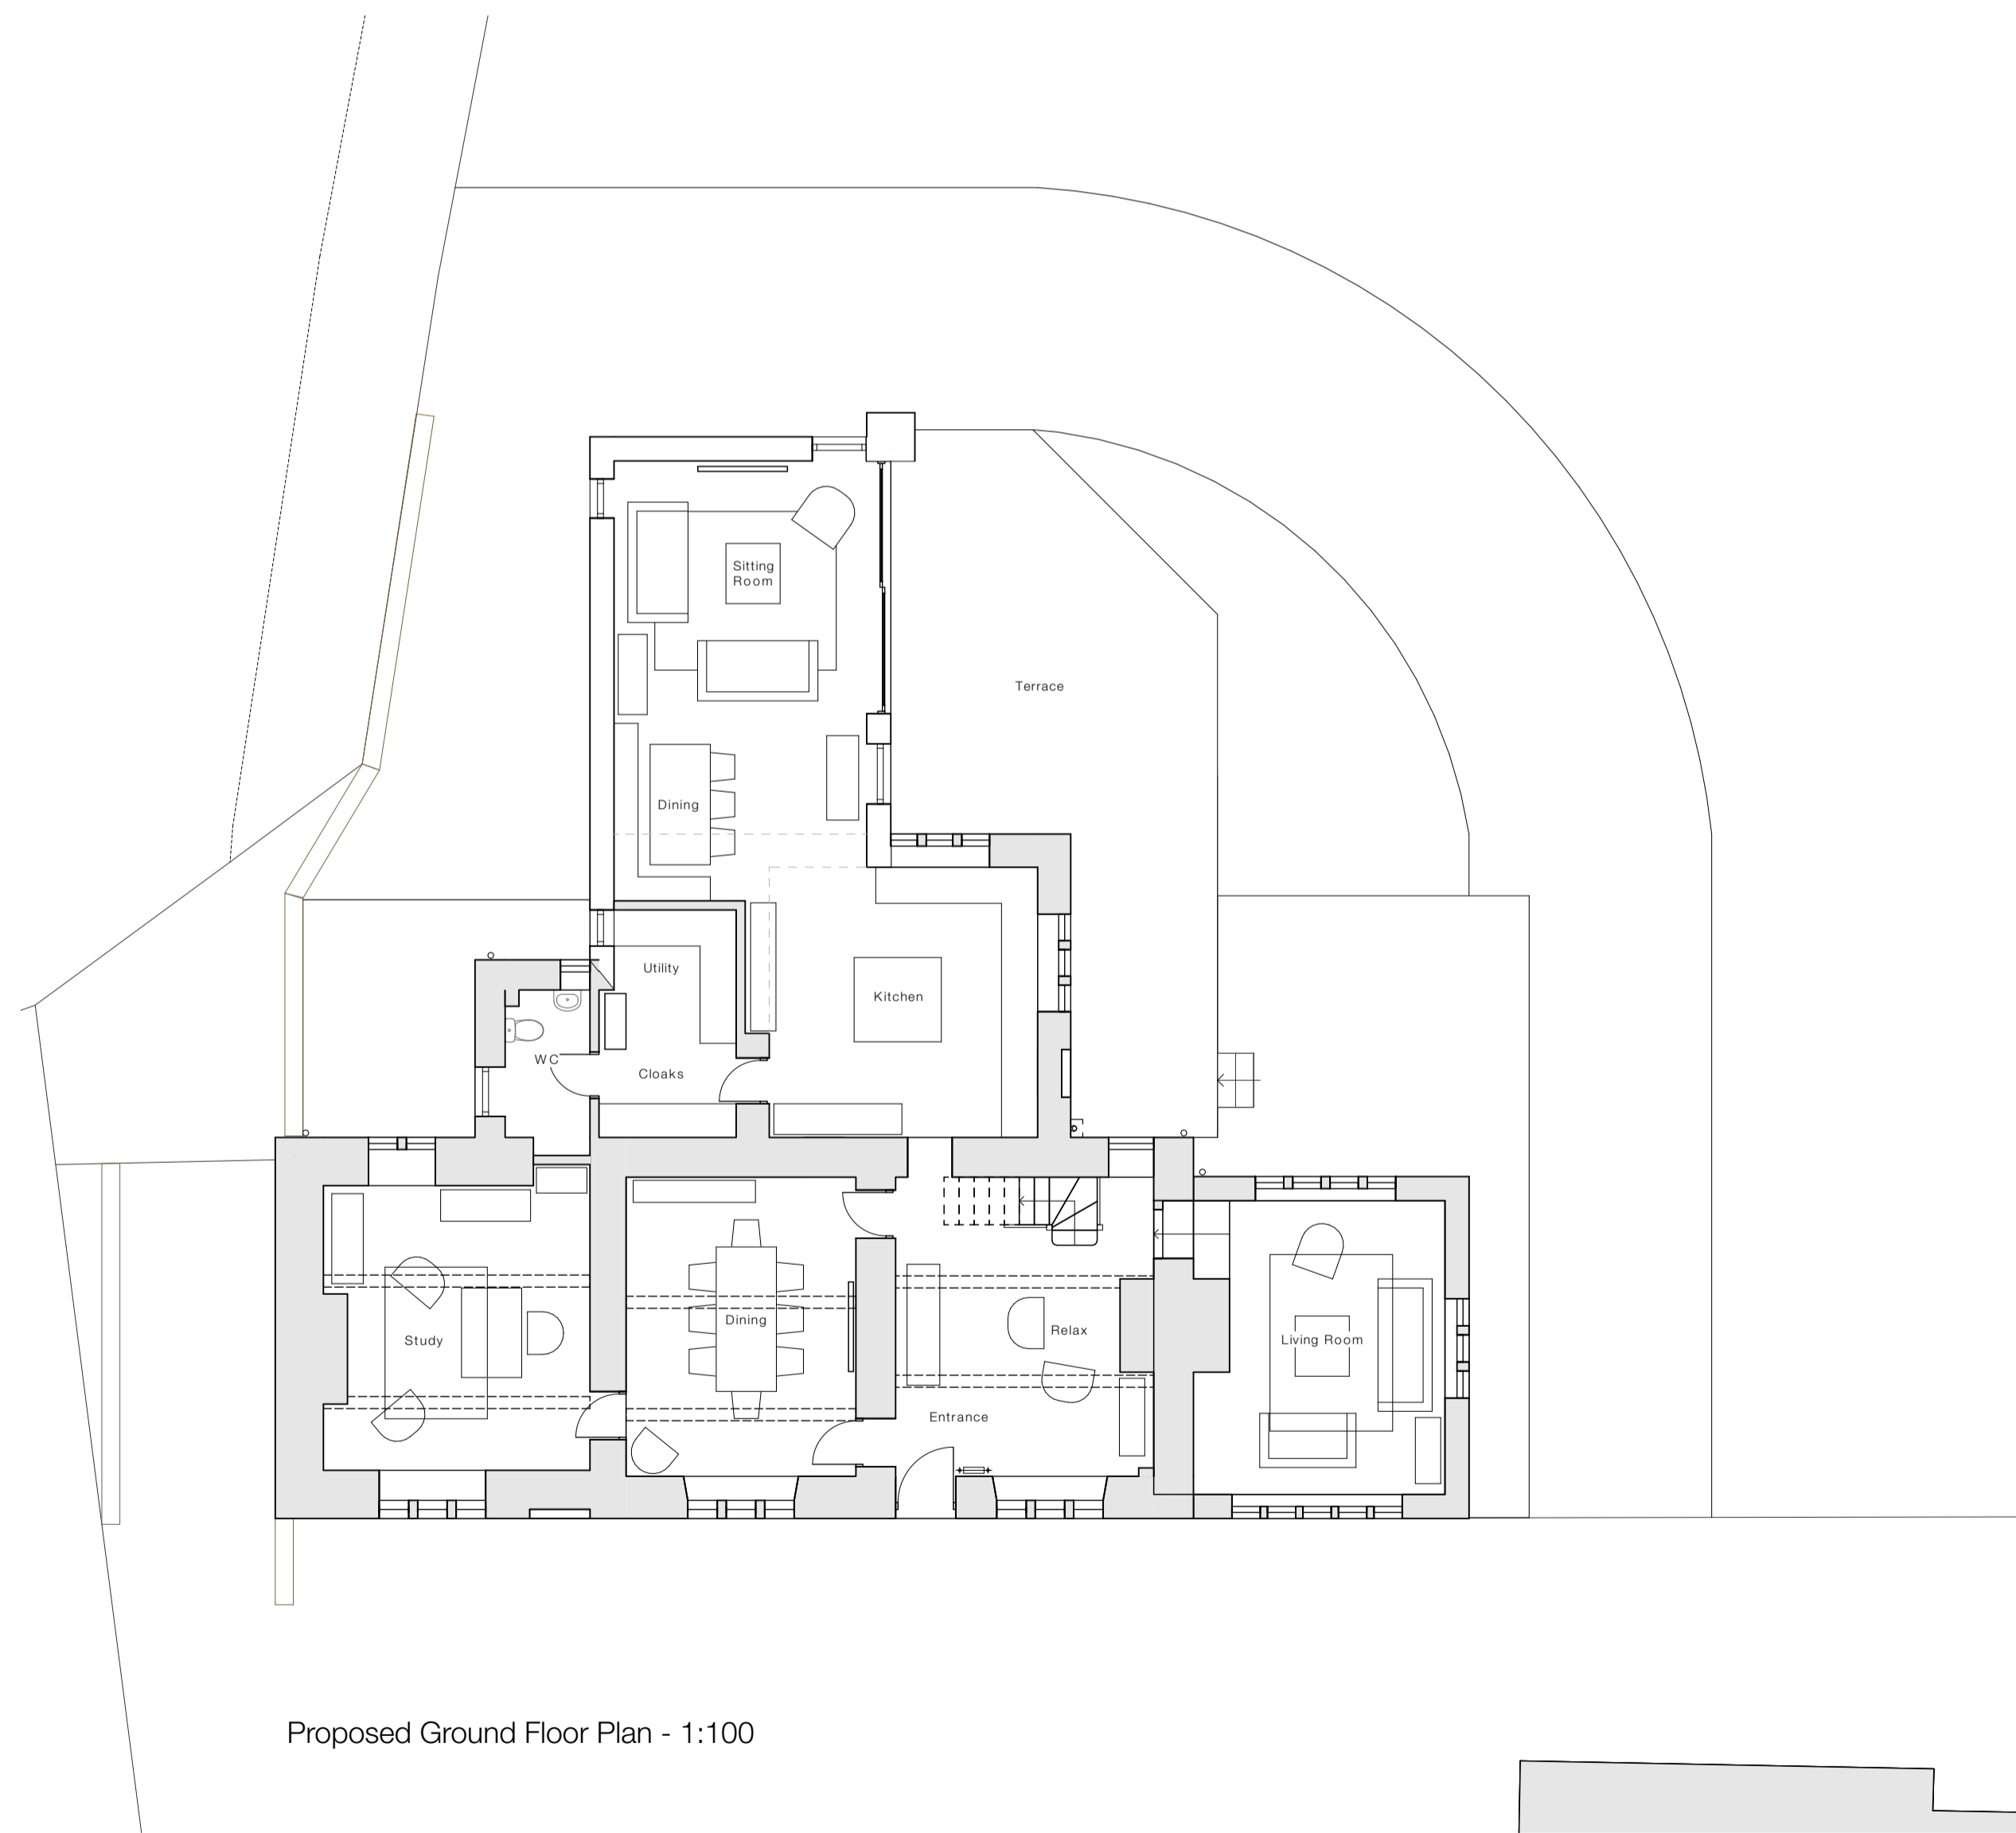

Proposed Ground Floor Plan - 1:100

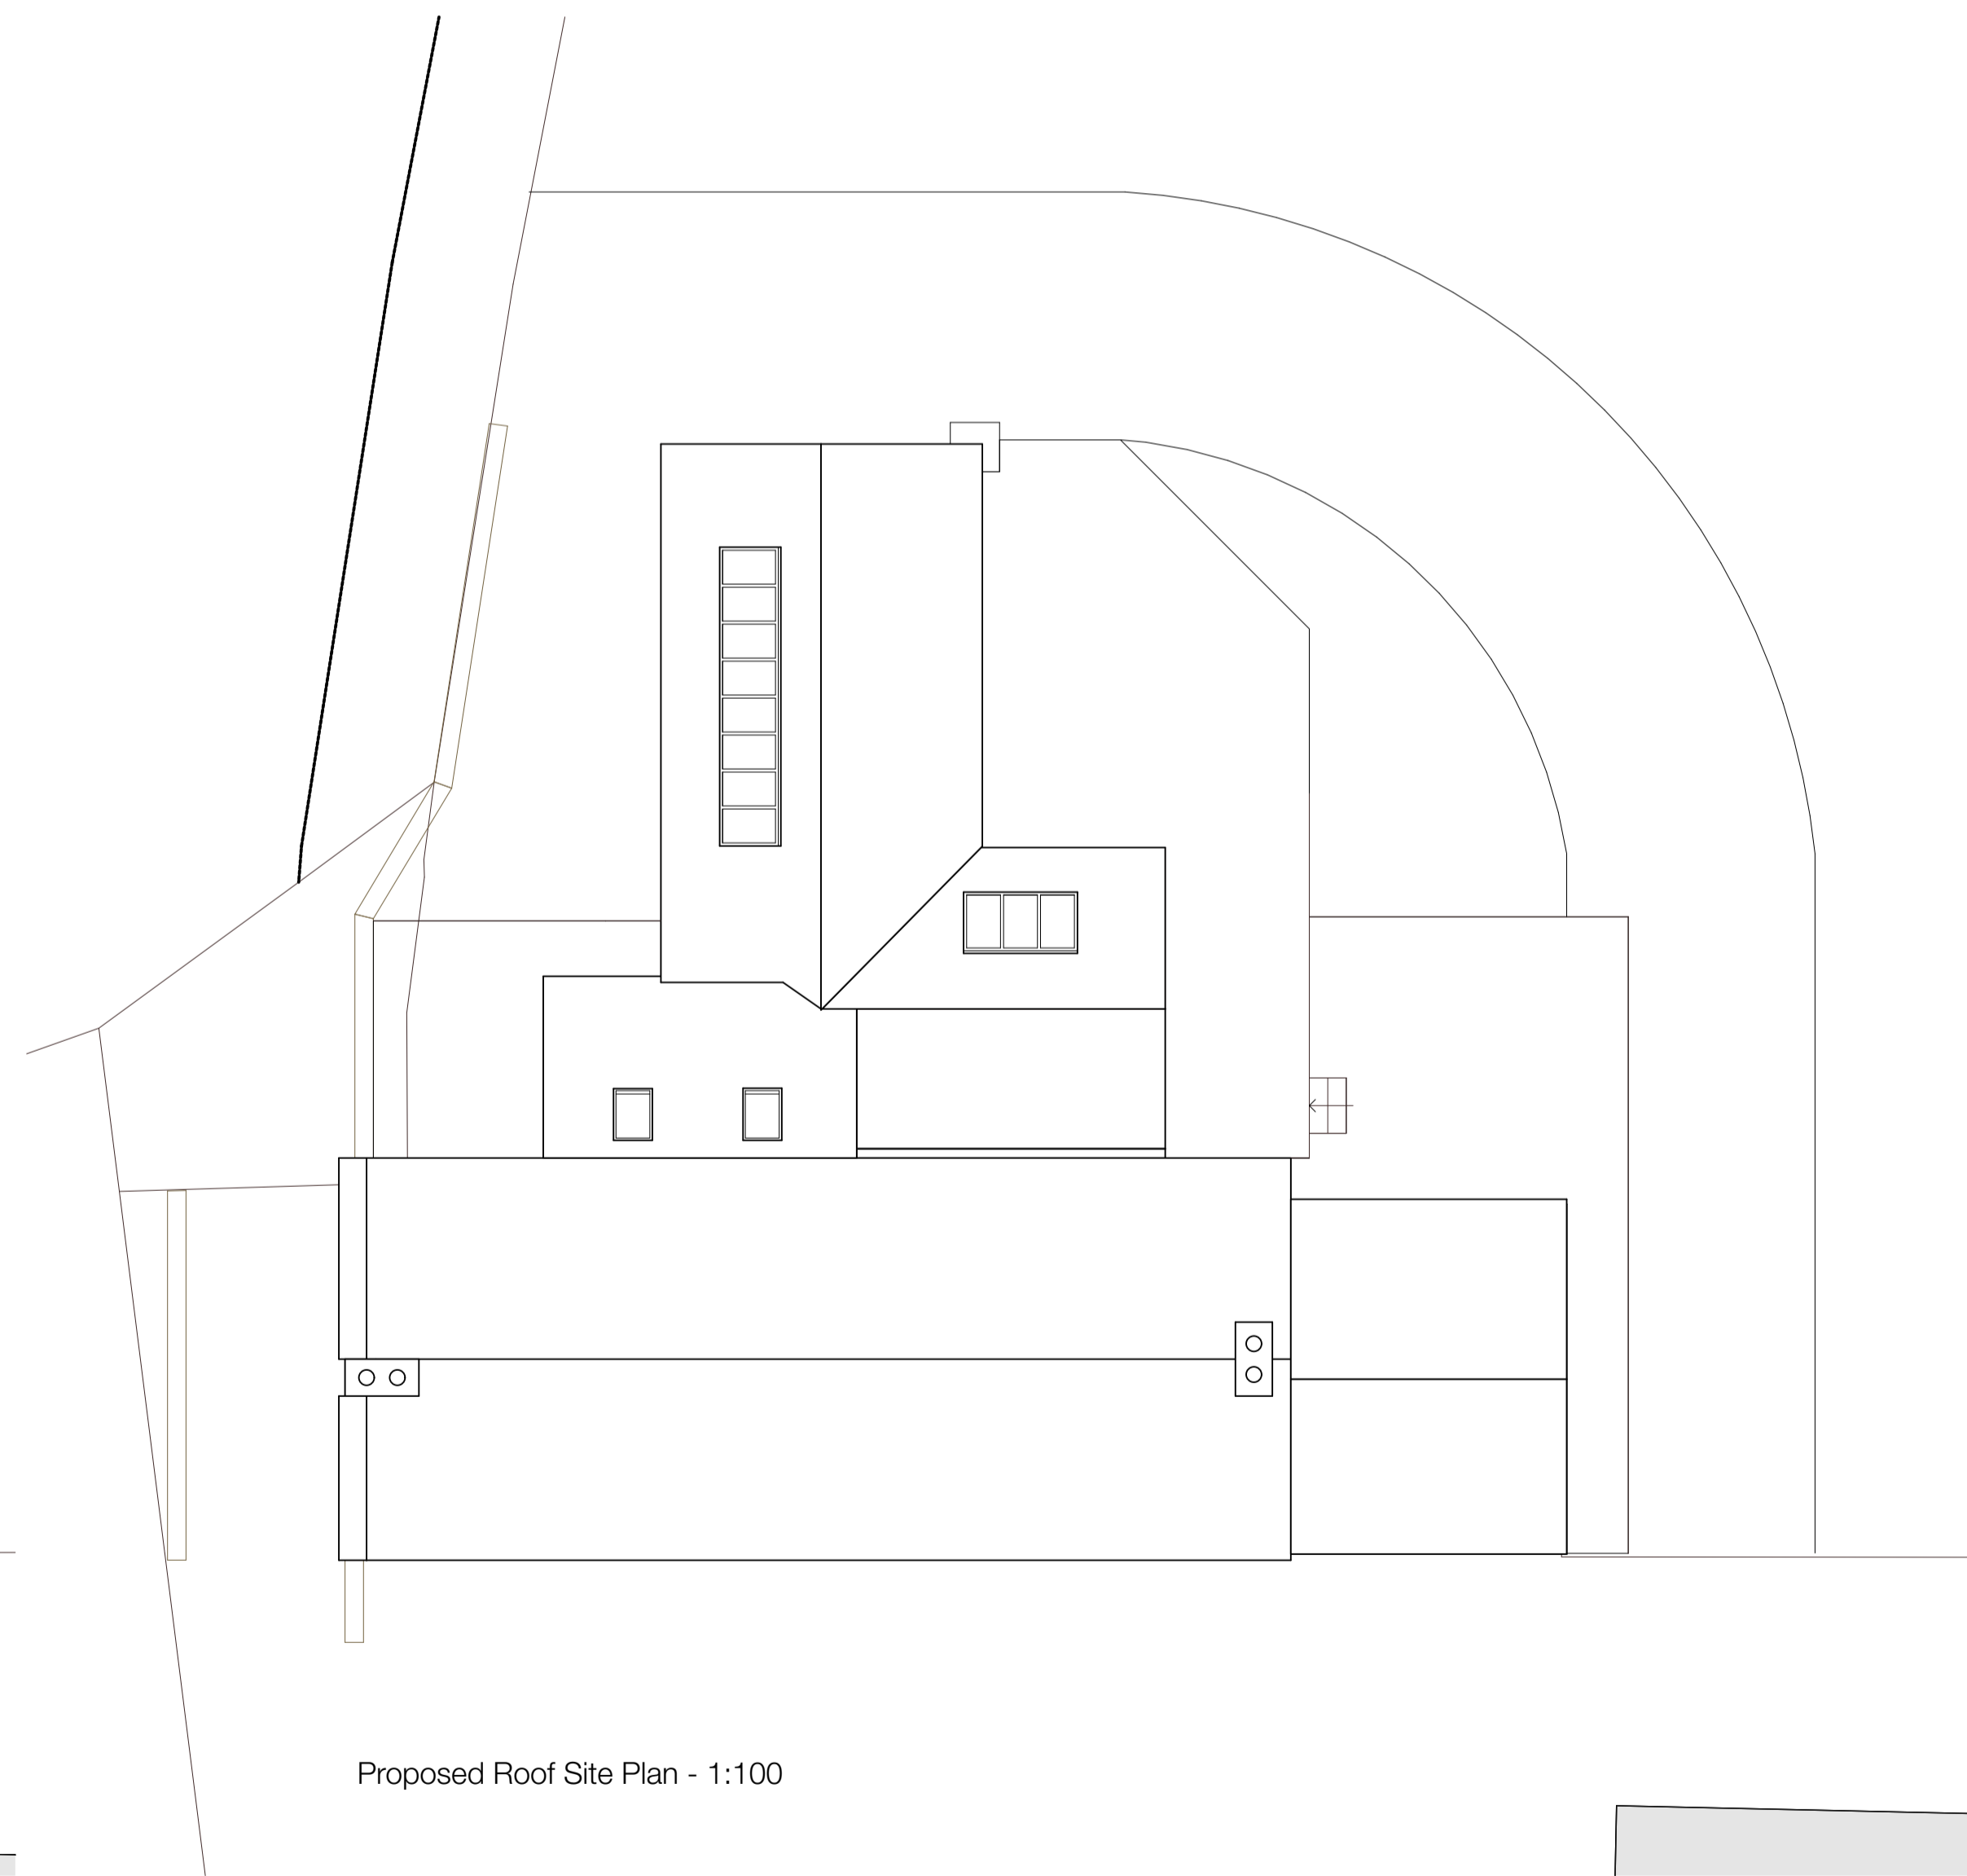

Proposed Roof Site Plan - 1:100

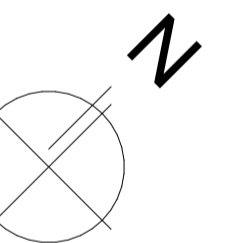

Scale 1:500
 0 1500 3000mm

Client
Mr & Mrs Smith

Site Address
 Round Ings Farm, Round Ings Road,
 Outlane, Huddersfield, HD3 3FQ

Project Description
 Kitchen Extension
 Status
 Planning

Date
 November 2024

Drawn
 MJN

Checked

Drawing
Proposed Plans & Elevations

Scale @ A1
 1:100, 1:50

Drawing No.
 3616 (0-) 06

Revision
 A

ONE17
 DESIGN

THE DYEHOUSE, ARMITAGE BRIDGE
 HUDDERSFIELD, WEST YORKS HD4 7PD
 T 01484 448000 & SOLUTIONS@ONE17DESIGN.COM
 ONE17DESIGN.COM