
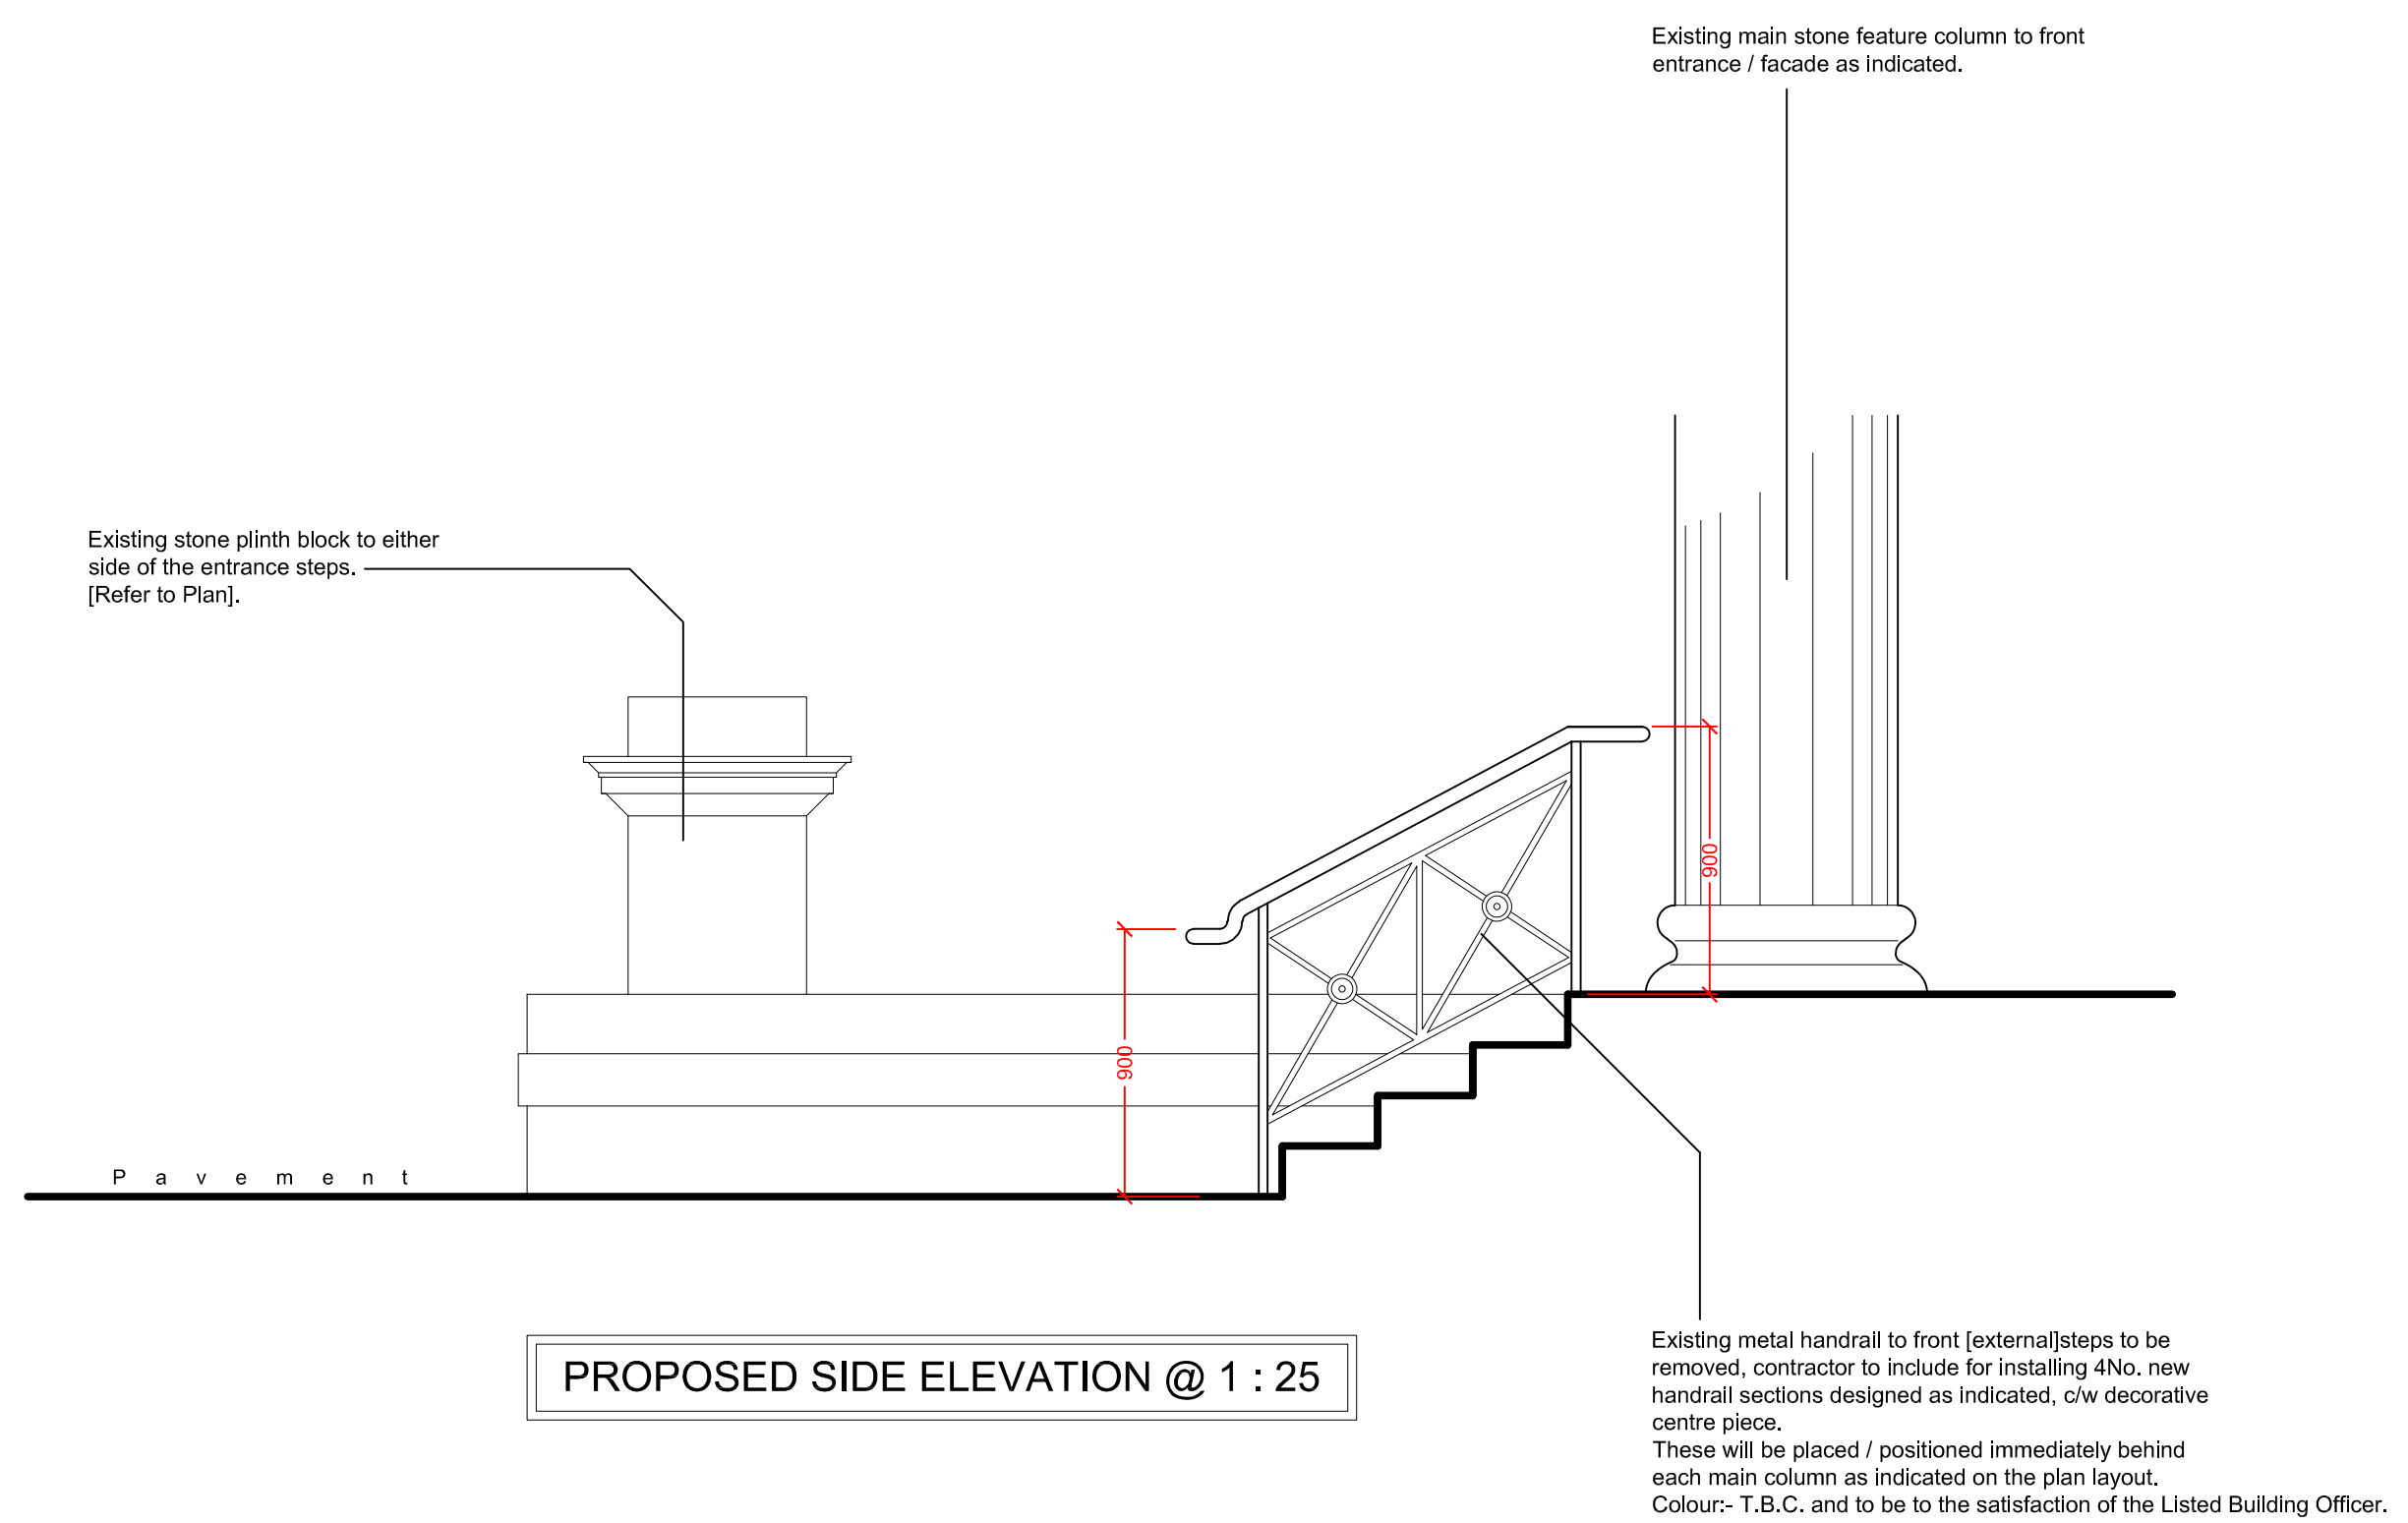
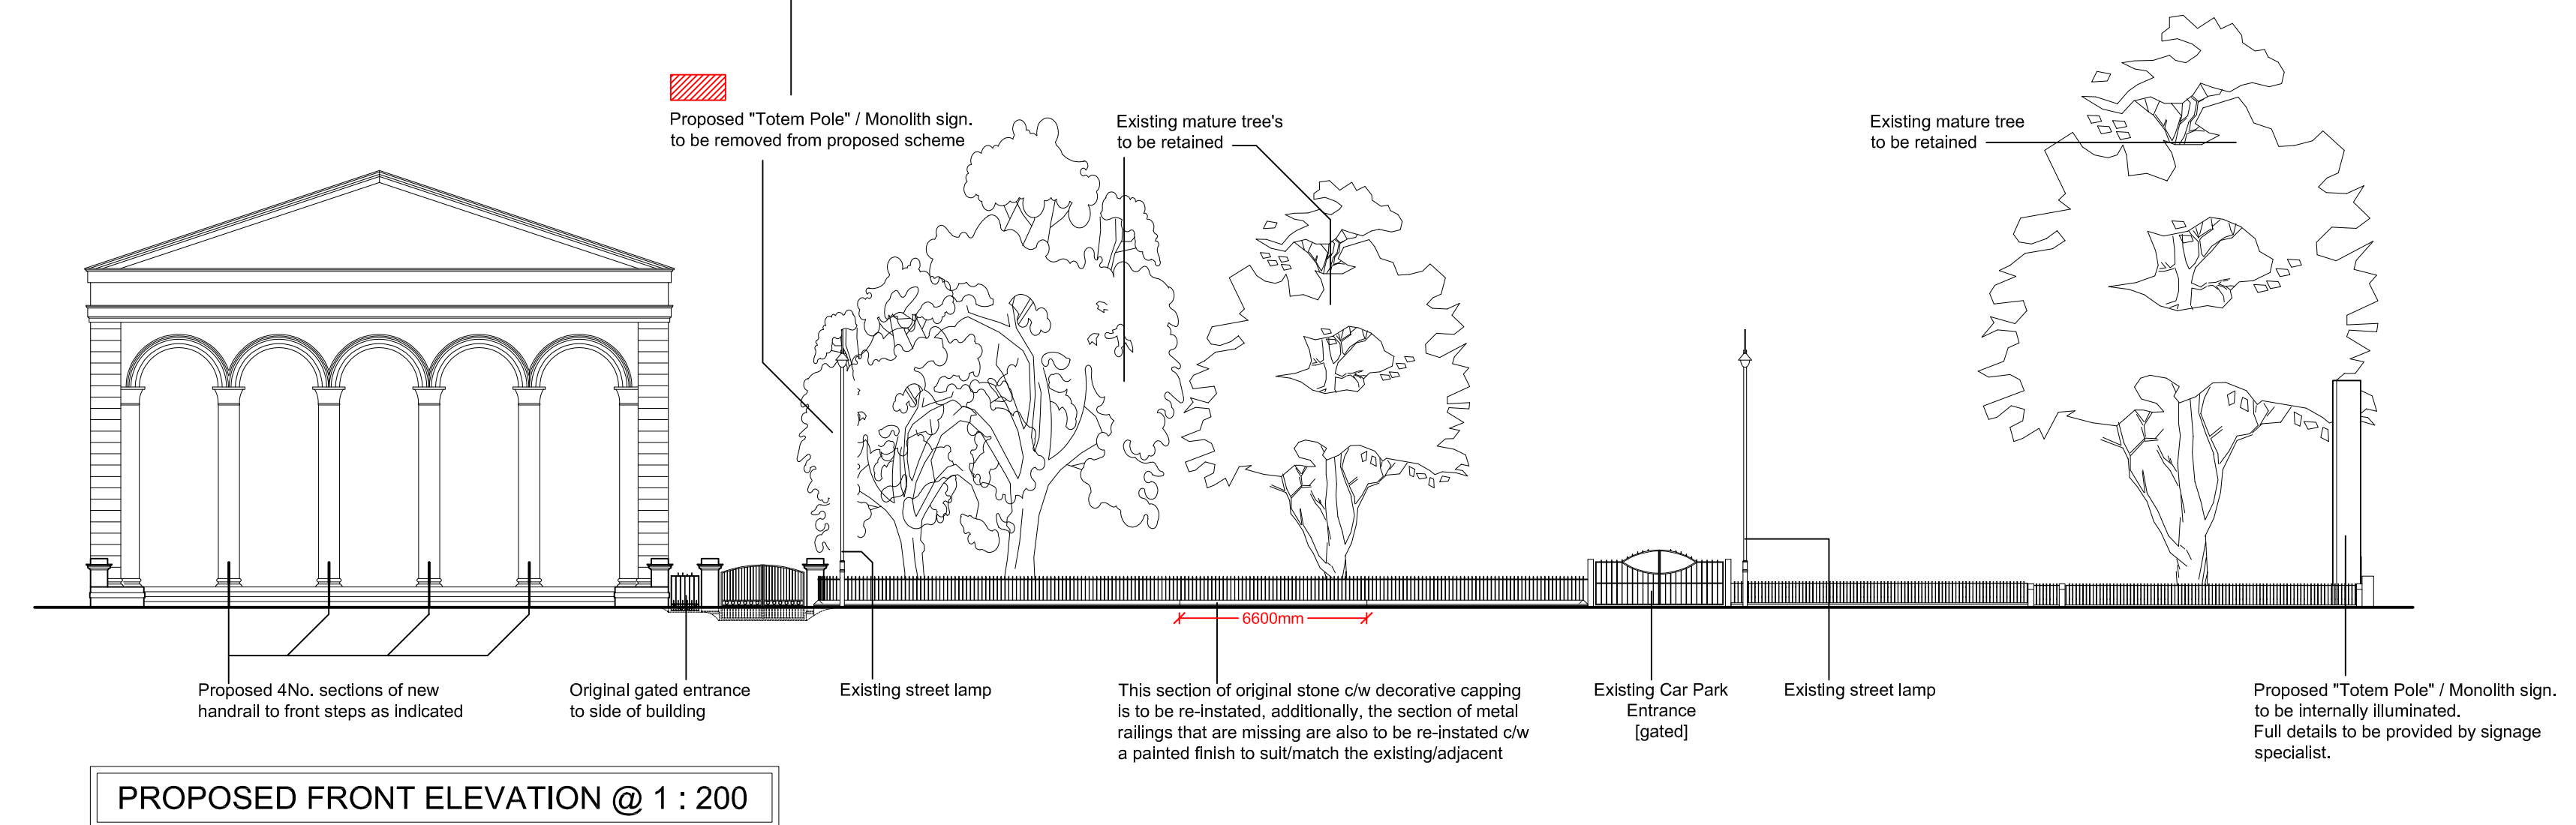


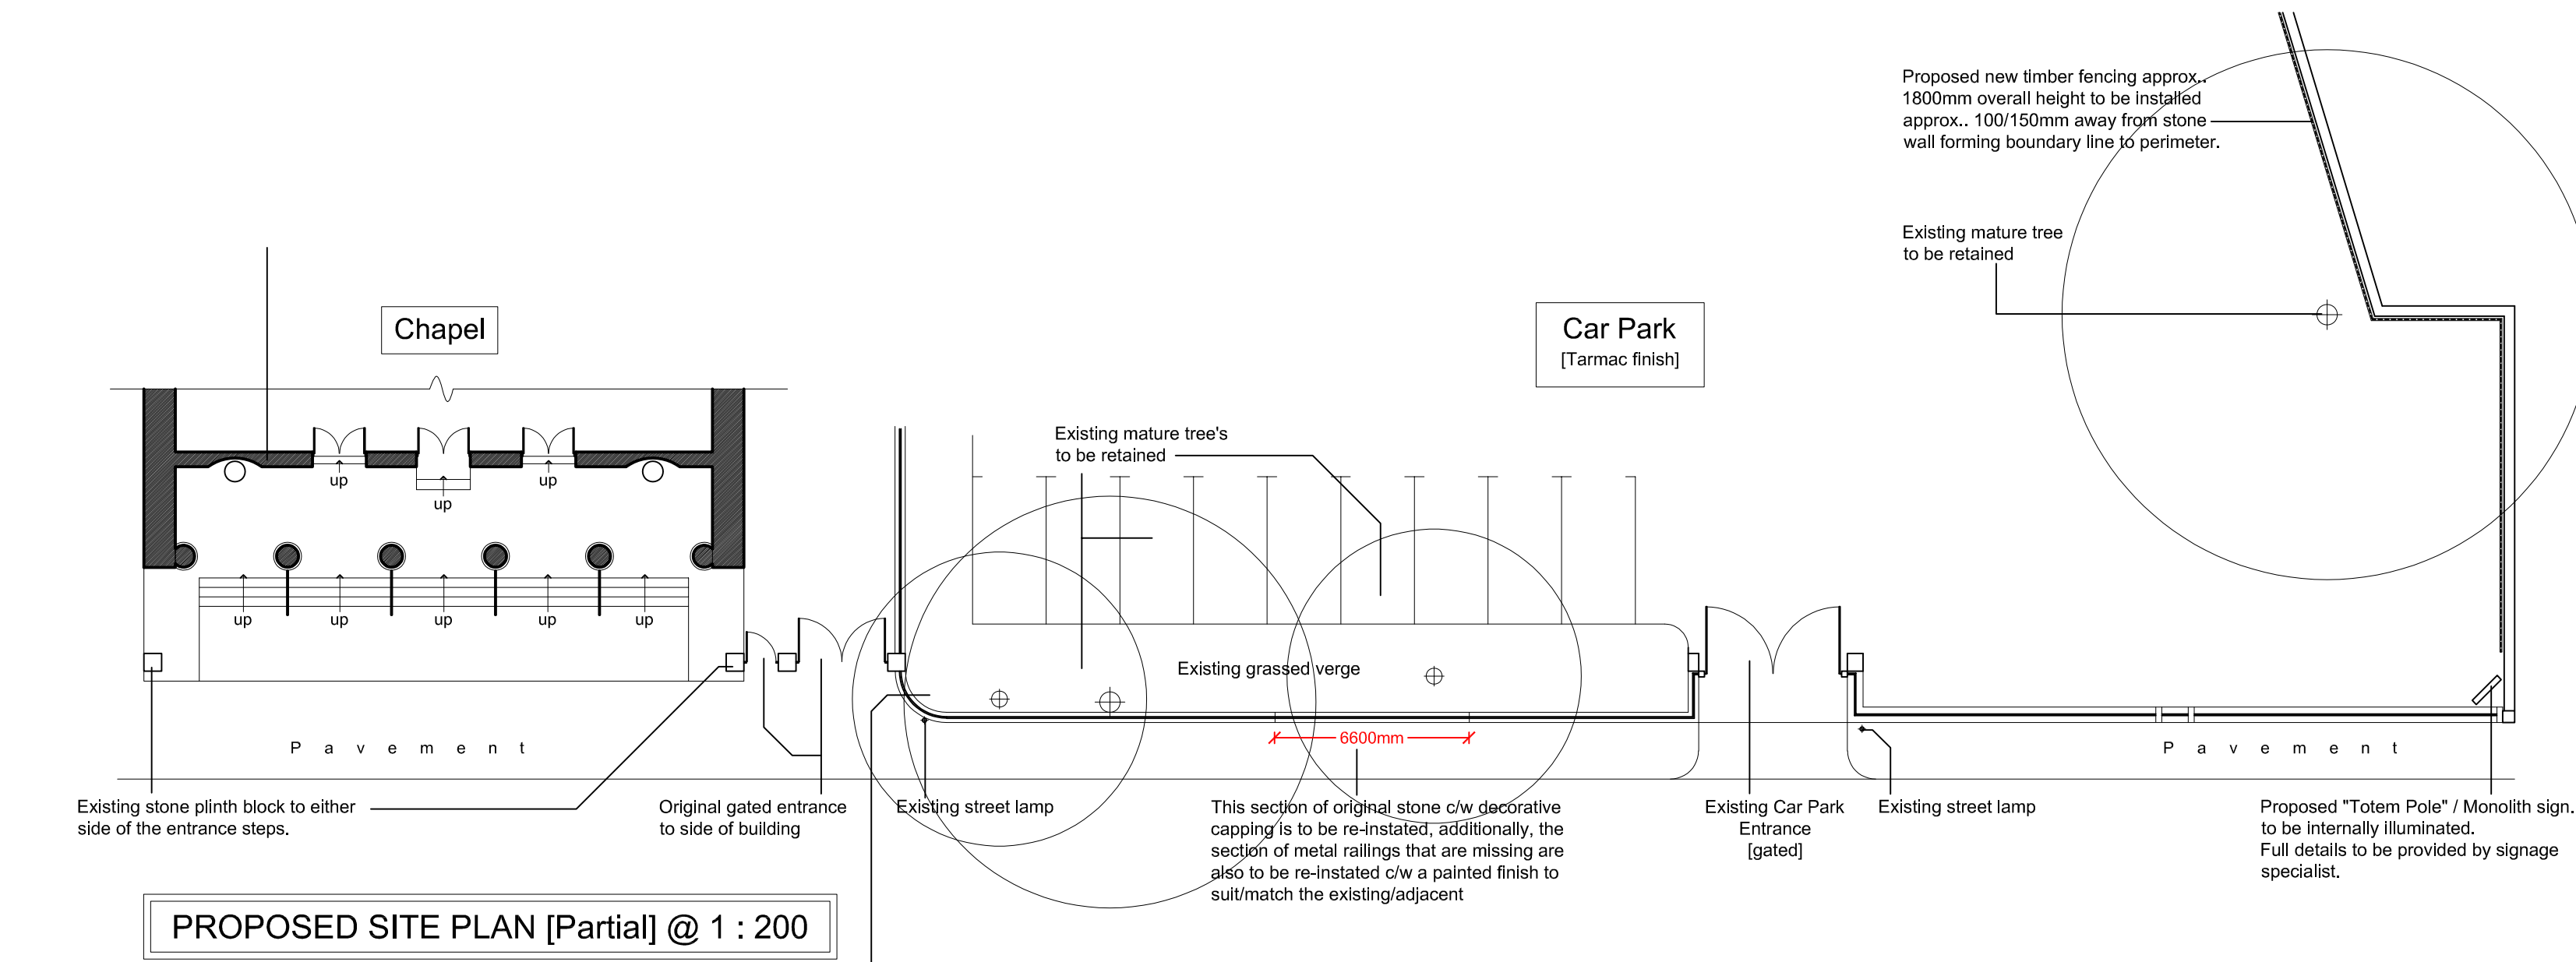

ALL / ANY WORKS PROPOSED ARE TO BE APPROVED BY PLANNING AND THE LISTED BUILDING OFFICER PRIOR TO COMMENCEMENT OF ANY WORKS ON-SITE

GENERAL NOTES

REVISIONS

- A All new revisions indicated with a "Red" box adjacent for positional purposes only, these have been amended in line with our Clients recommendations. Additionally, the proposed left hand side "Totem" sign nearest to the property has now been removed from the scheme at the Clients request. 3 / 2 / 25
- B Original proposed "Secondary" wall behind existing front railing now removed to suit Planning Officers recommendations, the original annotation referring to the cleaning of the facade also removed to suit. 4 / 7 / 25

DO NOT SCALE FROM THIS DRAWING. INDEPENDENT CONTRACTORS ARE TO VERIFY ALL DIMENSIONS ON SITE BEFORE ANY WORKS ARE TO COMMENCE. ANY DISCREPANCIES ARE TO BE REPORTED TO THE DESIGNER. IF IN DOUBT, ASK! ALL WORK TO COMPLY TO CURRENT BUILDING REGULATIONS, AND TO BE IN ACCORDANCE WITH BRITISH STANDARDS AND CODES OF PRACTICE.

identity interior design
partnership

84 TOWN STREET - HORSFORTH - LEEDS - LS18 4AP
tel : 0113 258 5391 fax : 0113 258 0875
e-mail: post@iidp.co.uk
www.iidp.co.uk

PROJECT. Proposed Works @ Listed Building - [Internal & External] 40 Bradford Road, Cleckheaton, BD19 3PN		
CLIENT. Mr Imran Ali		SIGNED.
DRAWING TITLE. Proposed (partial) Site Plan & Front External Site Elevation incl, Proposed Handrails to front Steps		
DRAWING NO. CJ/24/002/B	SCALE. As shown @ A1	DATE. 9/9/24
DRAWN BY. Russ Connolly		