



Existing flat metal handrail approx., 60mm wide x 10mm thick fixed off the top edge of the main metal balusters, these are securely fixed/bolted thru into the Mezzanine floor level.
Internally, we are proposing to install / incorporate 3No. separate wrought iron decorative panels as indicated. These would be finished in a black gloss paint finish. These will be welded in place via top and bottom fixings on new horizontal bars as indicated.

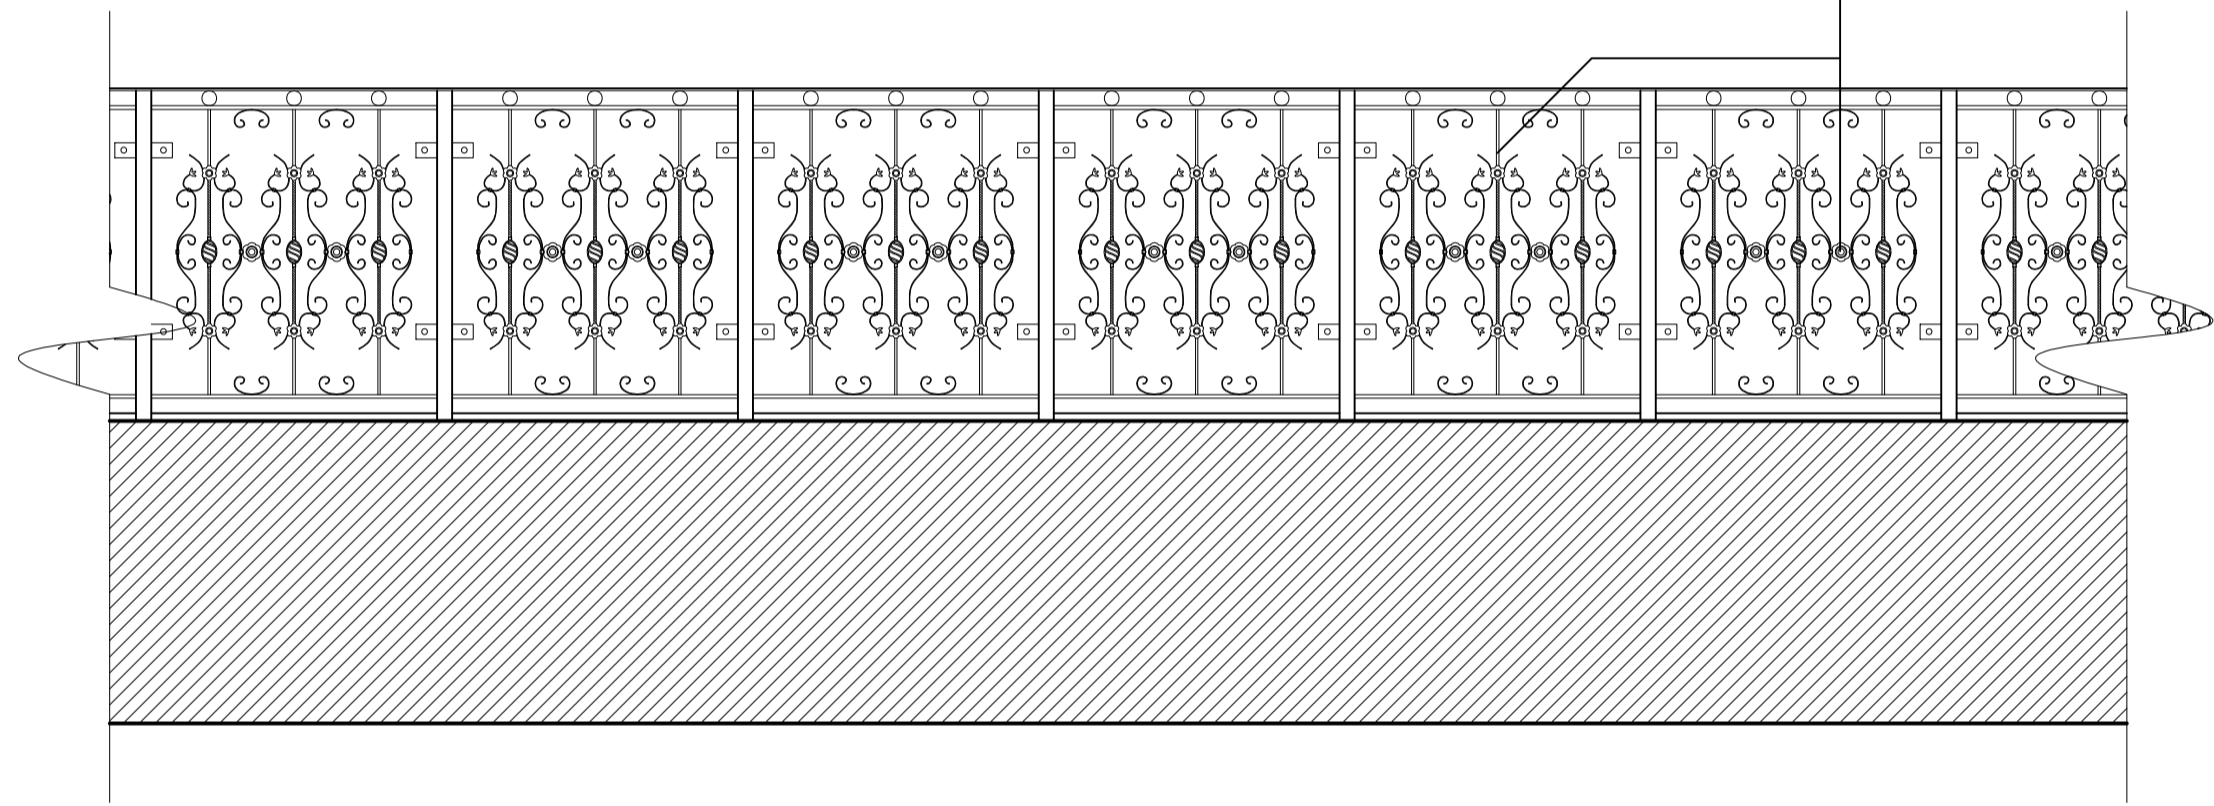

Existing flat metal handrail approx., 60mm wide x 10mm thick fixed off the top edge of the main metal balusters, these are securely fixed/bolted thru into the Mezzanine floor level.
Internally, we are proposing to install / incorporate 3No. separate wrought iron decorative panels as indicated. These would be finished in a black gloss paint finish. These will be welded in place via top and bottom fixings on new horizontal bars as indicated.

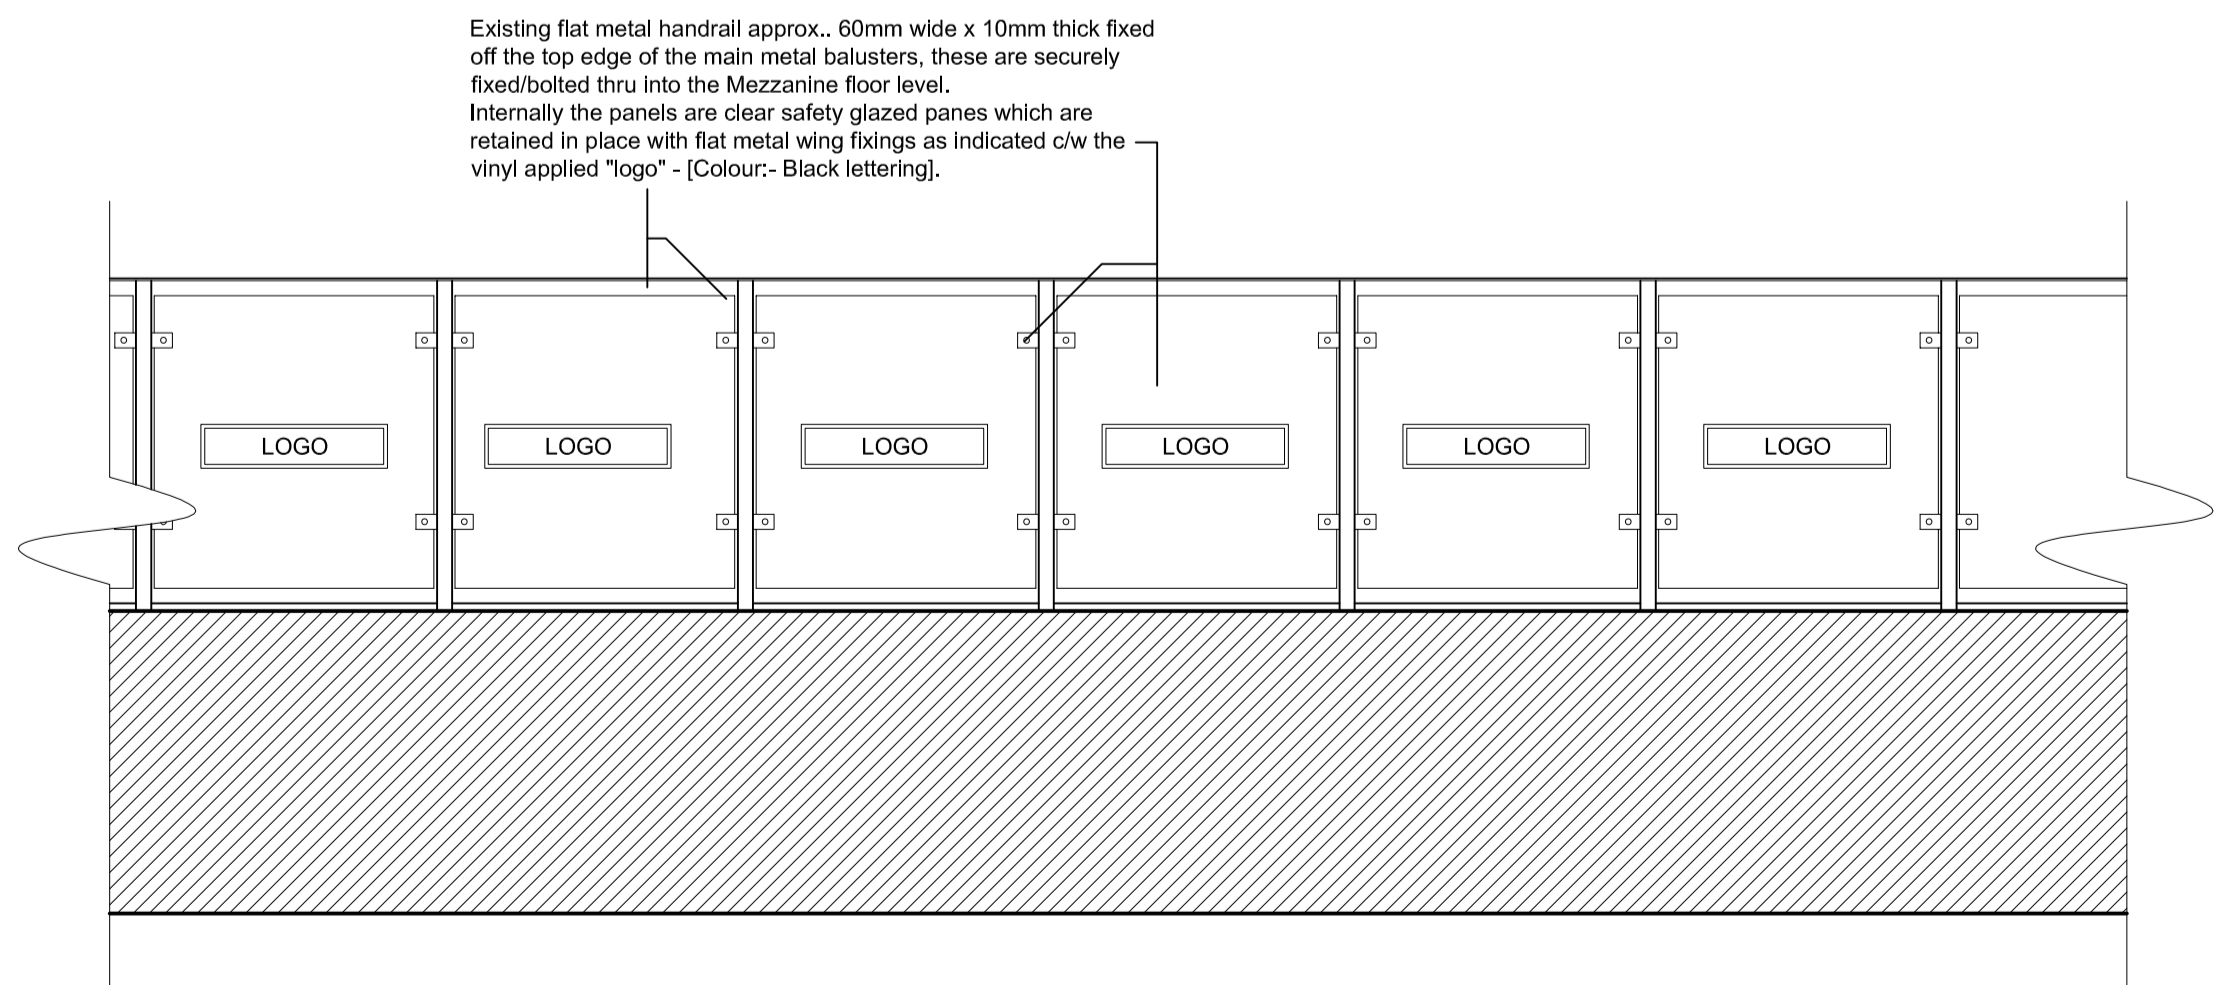


Existing flat metal handrail approx., 60mm wide x 10mm thick fixed off the top edge of the main metal balusters, these are securely fixed/bolted thru into the Mezzanine floor level.
Internally the panels are clear safety glazed panes which are retained in place with flat metal wing fixings as indicated c/w the vinyl applied "logo" - [Colour:- Black lettering].

We are proposing to install the new decorative balustrade panels within / between the existing uprights which are equally spaced out all the way around the mezzanine opening, with the exception of the 2No. flights of stairs at the far end where the proposed panels will differ slightly in their overall design [as per Proposed Elevation, A.]

The existing timber balustrading, spindrels & handrails etc., will be retained throughout the flight of both staircases and are to receive a new painted finish [Colour T.B.C.]

ALL / ANY WORKS PROPOSED ARE TO BE APPROVED BY PLANNING AND THE LISTED BUILDING OFFICER PRIOR TO COMMENCEMENT OF ANY WORKS ON-SITE

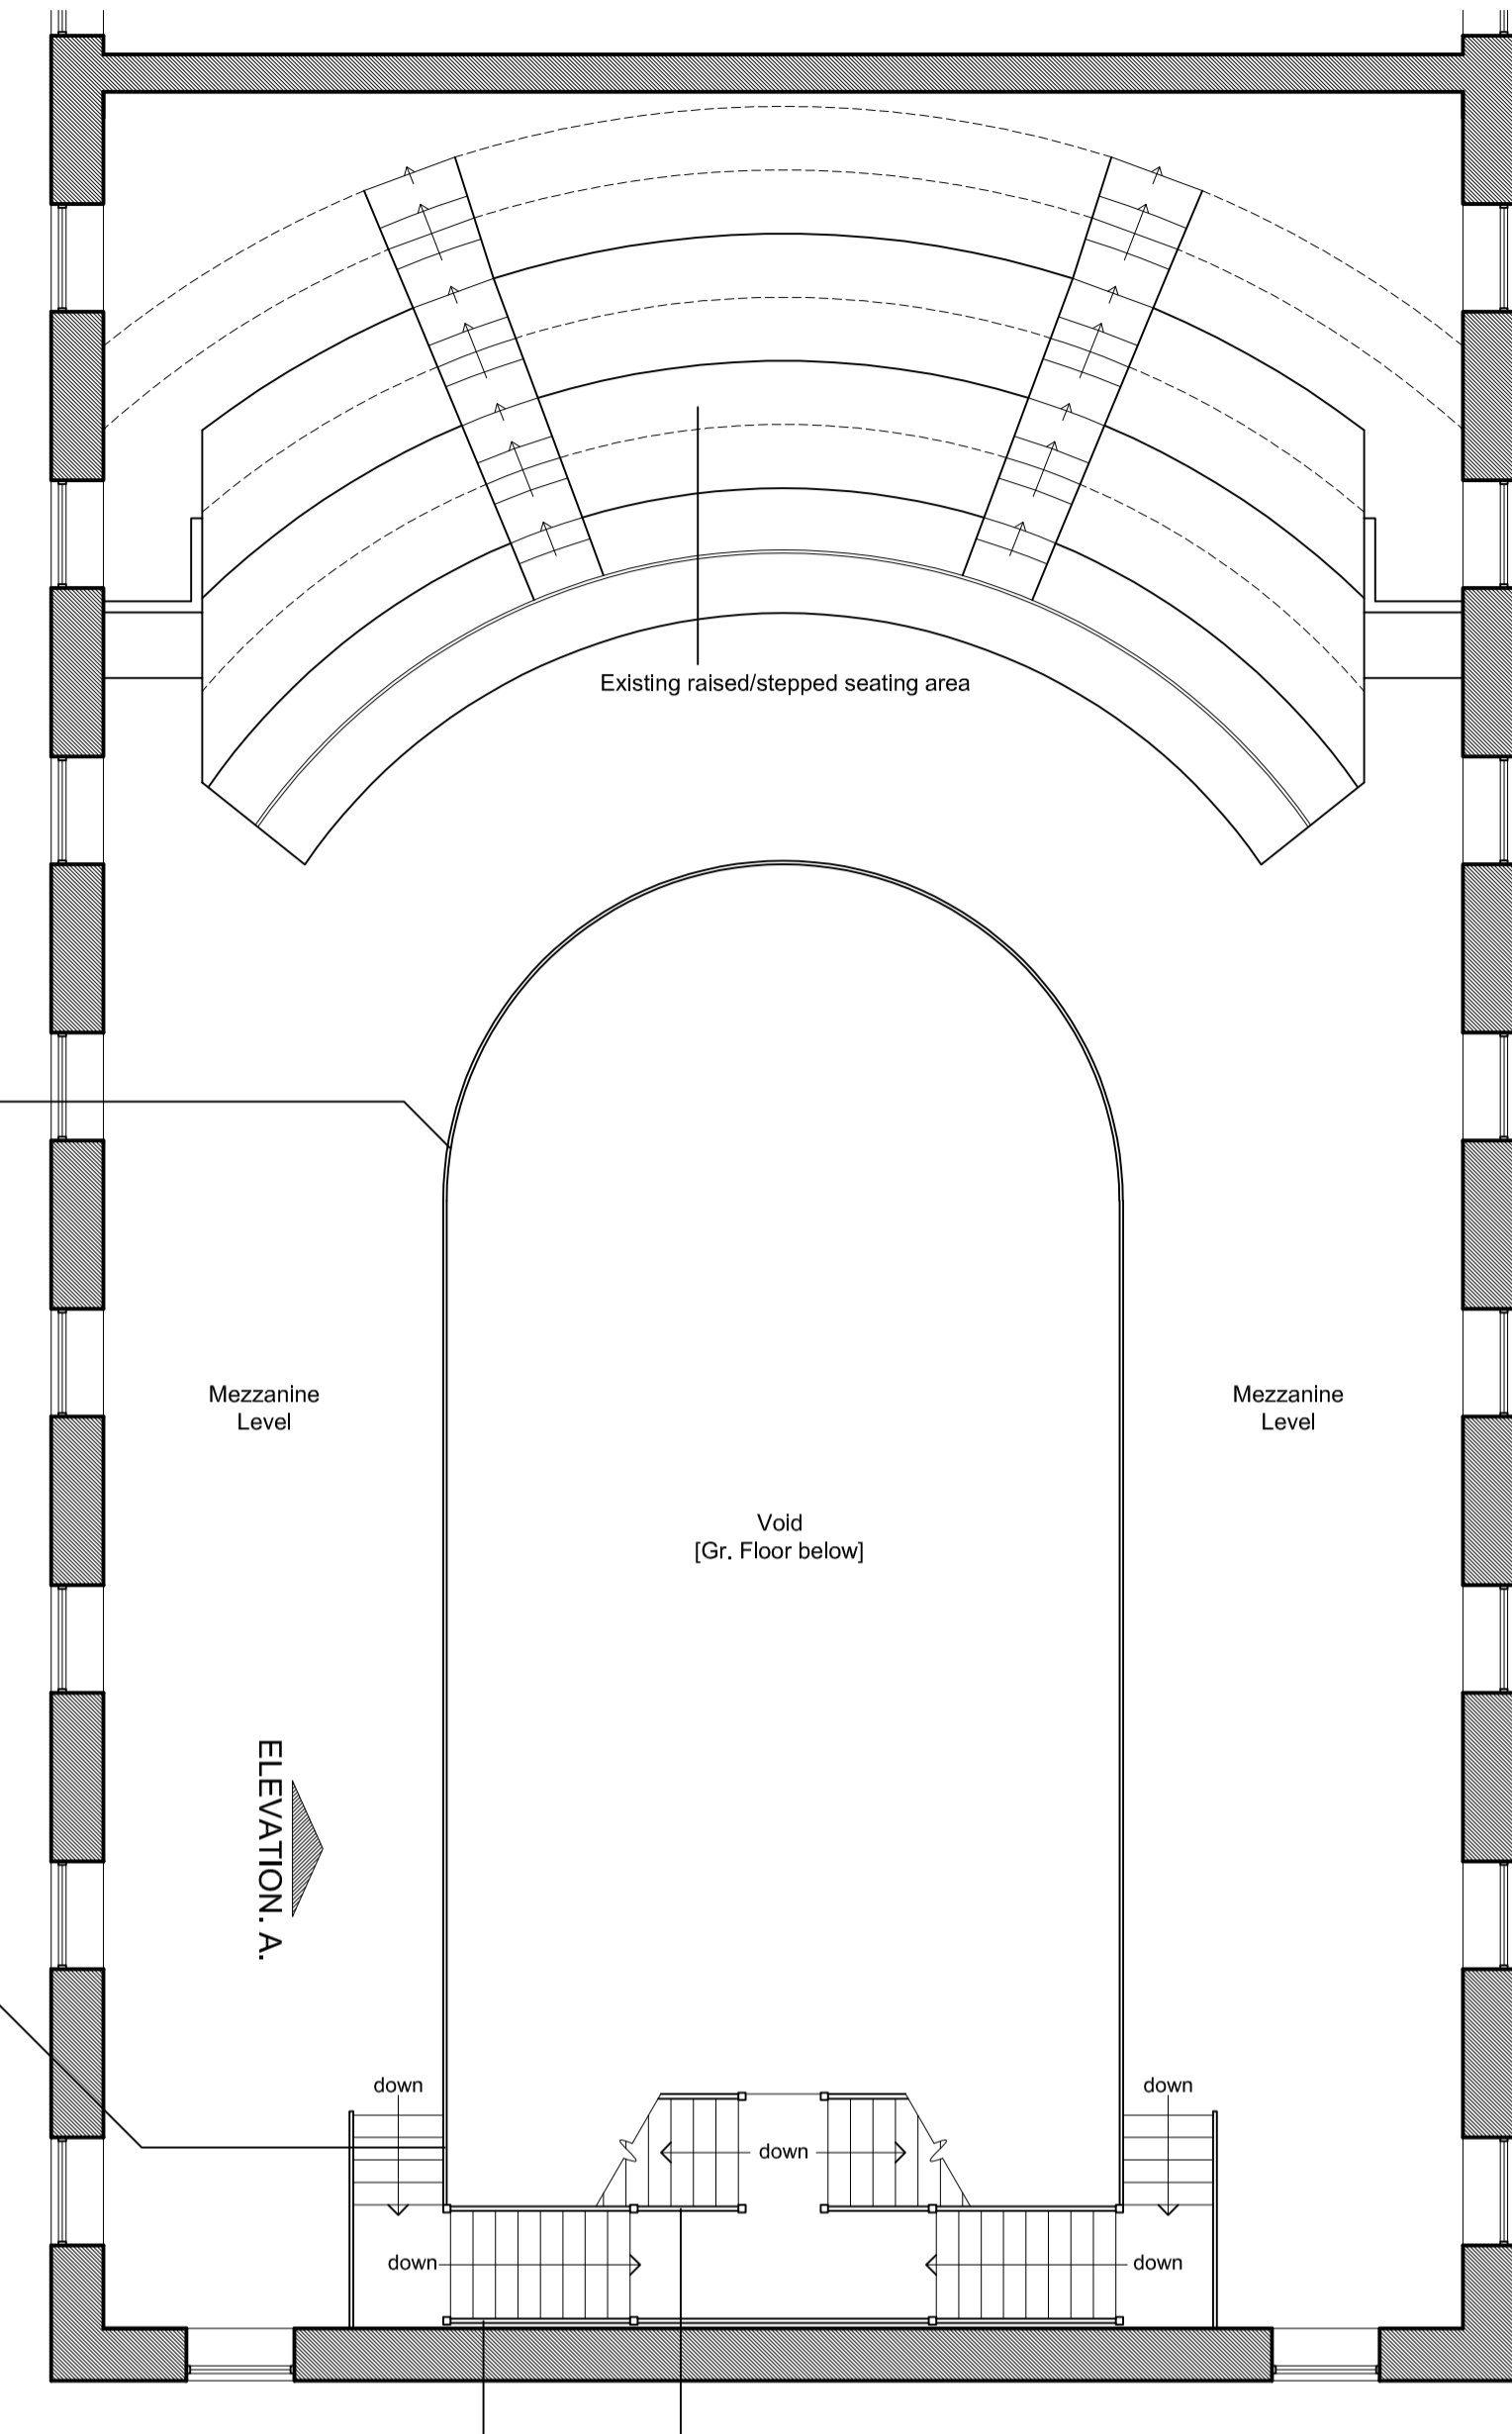

REVISIONS

A	Style of replacement balustrading / guarding panels altered & amended to suit.	17 / 6 / 25
---	--	-------------

DO NOT SCALE FROM THIS DRAWING. INDEPENDENT CONTRACTORS ARE TO VERIFY ALL DIMENSIONS ON SITE BEFORE ANY WORKS ARE TO COMMENCE. ANY DISCREPANCIES ARE TO BE REPORTED TO THE DESIGNER. IF IN DOUBT ASK! ALL WORK TO COMPLY TO CURRENT BUILDING REGULATIONS, AND TO BE IN ACCORDANCE WITH BRITISH STANDARDS AND CODES OF PRACTICE.

identity interior design
partnership

84 TOWN STREET - HORSFORTH - LEEDS - LS18 4AP
tel : 0113 258 5391 fax : 0113 258 0875
e-mail : post@iidp.co.uk
www.iidp.co.uk

PROJECT. Proposed Works @ Listed Building - [Internal & External] 40 Bradford Road, Cleckheaton, BD19 3PN		
CLIENT. Mr. Imran Ali	SIGNED.	
DRAWING TITLE. Existing & Proposed Balustrade Details [Mezzanine], incl. Floor Plan & Enlarged Panel Detail		
DRAWING NO. CJ/24 / 003 / A	SCALE. As Shown @ A1	DATE. 11 / 9 / 24
DRAWN BY. Russ Connolly		